
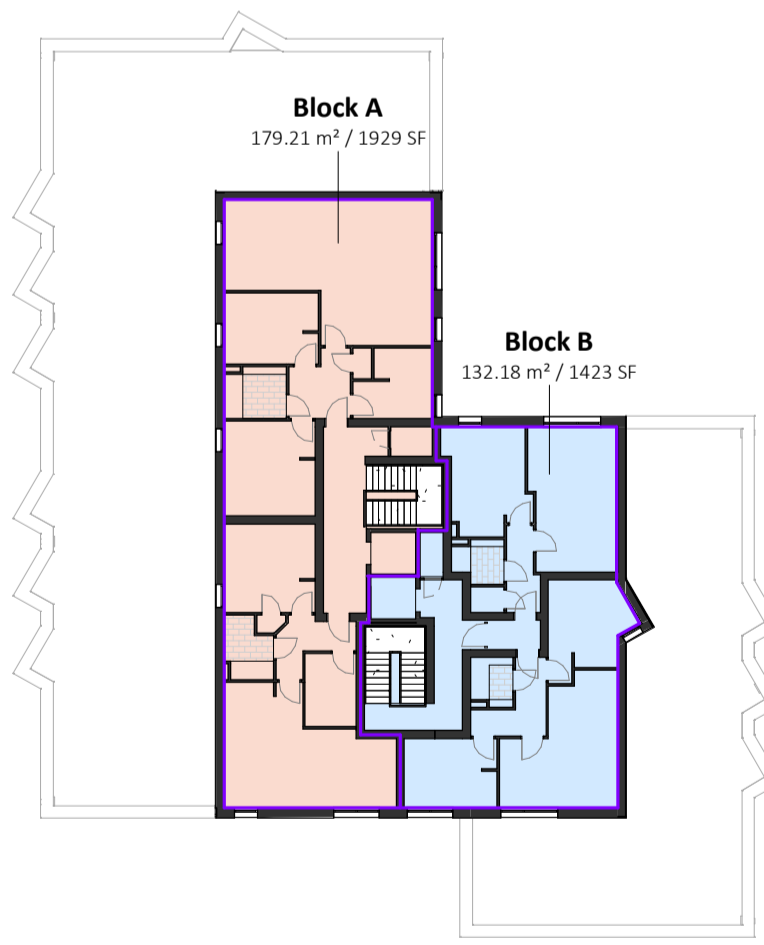


GIFA Schedule

Name	Area (metric)	Area (Imperial)
00-Ground		
Block B	261.57 m ²	2815.53 SF
Block A	45.25 m ²	487.02 SF
01-First		
Block B	261.57 m ²	2815.53 SF
Block A	442.02 m ²	4757.82 SF
02-Second		
Block A	442.02 m ²	4757.82 SF
Block B	261.57 m ²	2815.53 SF
03-Third		
Block A	179.21 m ²	1929.05 SF
Block B	132.18 m ²	1423.81 SF
	2025.39 m ²	21801.1 SF

Schedule_Net-Areas

Room Name	Net Area	Net Area (Imperial)
00-Ground		
APARTMENT 01 (1B2P)	48.01 m ²	517 SF
APARTMENT 02 (1B2P)	42.3 m ²	455 SF
APARTMENT 03 (2B4P)	54.76 m ²	589 SF
APARTMENT 04 (1B2P)	53.36 m ²	574 SF
CIRCULATION	22.6 m ²	243 SF
CIRCULATION	18.44 m ²	199 SF
LIFT SHAFT	2.96 m ²	32 SF
LIFT SHAFT	2.96 m ²	32 SF
LOBBY	6.55 m ²	71 SF
LOBBY	9.59 m ²	103 SF
RISER	1.95 m ²	21 SF
RISER	1.65 m ²	18 SF
STAIRS	7.8 m ²	84 SF
STAIRS	7.52 m ²	81 SF
	280.45 m ²	3019 SF
01-First		
APARTMENT 05 (1B2P)	49.12 m ²	529 SF
APARTMENT 06 (1B2P)	47.3 m ²	509 SF
APARTMENT 07 (1B2P)	48.91 m ²	527 SF
APARTMENT 08 (2B3P)	56.85 m ²	612 SF
APARTMENT 09 (1B2P)	63.59 m ²	684 SF
APARTMENT 10 (1B2P)	49.36 m ²	531 SF
APARTMENT 11 (1B2P)	43.18 m ²	465 SF
APARTMENT 12 (1B2P)	48.01 m ²	517 SF
APARTMENT 13 (1B2P)	43.48 m ²	468 SF
APARTMENT 14 (2B4P)	54.76 m ²	589 SF
APARTMENT 15 (1B2P)	60.56 m ²	652 SF
CIRCULATION	21.41 m ²	230 SF
CIRCULATION	37.49 m ²	404 SF
	624.02 m ²	6717 SF
02-Second		
APARTMENT 16 (1B2P)	49.12 m ²	529 SF
APARTMENT 17 (1B2P)	47.3 m ²	509 SF
APARTMENT 18 (1B2P)	48.91 m ²	527 SF
APARTMENT 19 (2B3P)	56.85 m ²	612 SF
APARTMENT 20 (1B2P)	63.59 m ²	684 SF
APARTMENT 21 (1B2P)	49.36 m ²	531 SF
APARTMENT 22 (1B2P)	43.18 m ²	465 SF
APARTMENT 23 (2B4P)	60.56 m ²	652 SF
APARTMENT 24 (2B4P)	54.76 m ²	589 SF
APARTMENT 25 (1B2P)	43.48 m ²	468 SF
APARTMENT 26 (1B2P)	48.01 m ²	517 SF
CIRCULATION	37.49 m ²	404 SF
CIRCULATION	21.41 m ²	230 SF
	624.02 m ²	6717 SF
03-Third		
APARTMENT 27 (2B3P)	85.43 m ²	920 SF
APARTMENT 28 (1B2P)	42.97 m ²	463 SF
APARTMENT 29 (2B3P)	56.91 m ²	613 SF
APARTMENT 30 (2B4P)	51.64 m ²	556 SF
CIRCULATION	13.61 m ²	146 SF
CIRCULATION	14.02 m ²	151 SF
	264.58 m ²	2848 SF
Grand total: 46	1793.07 m ²	19300 SF

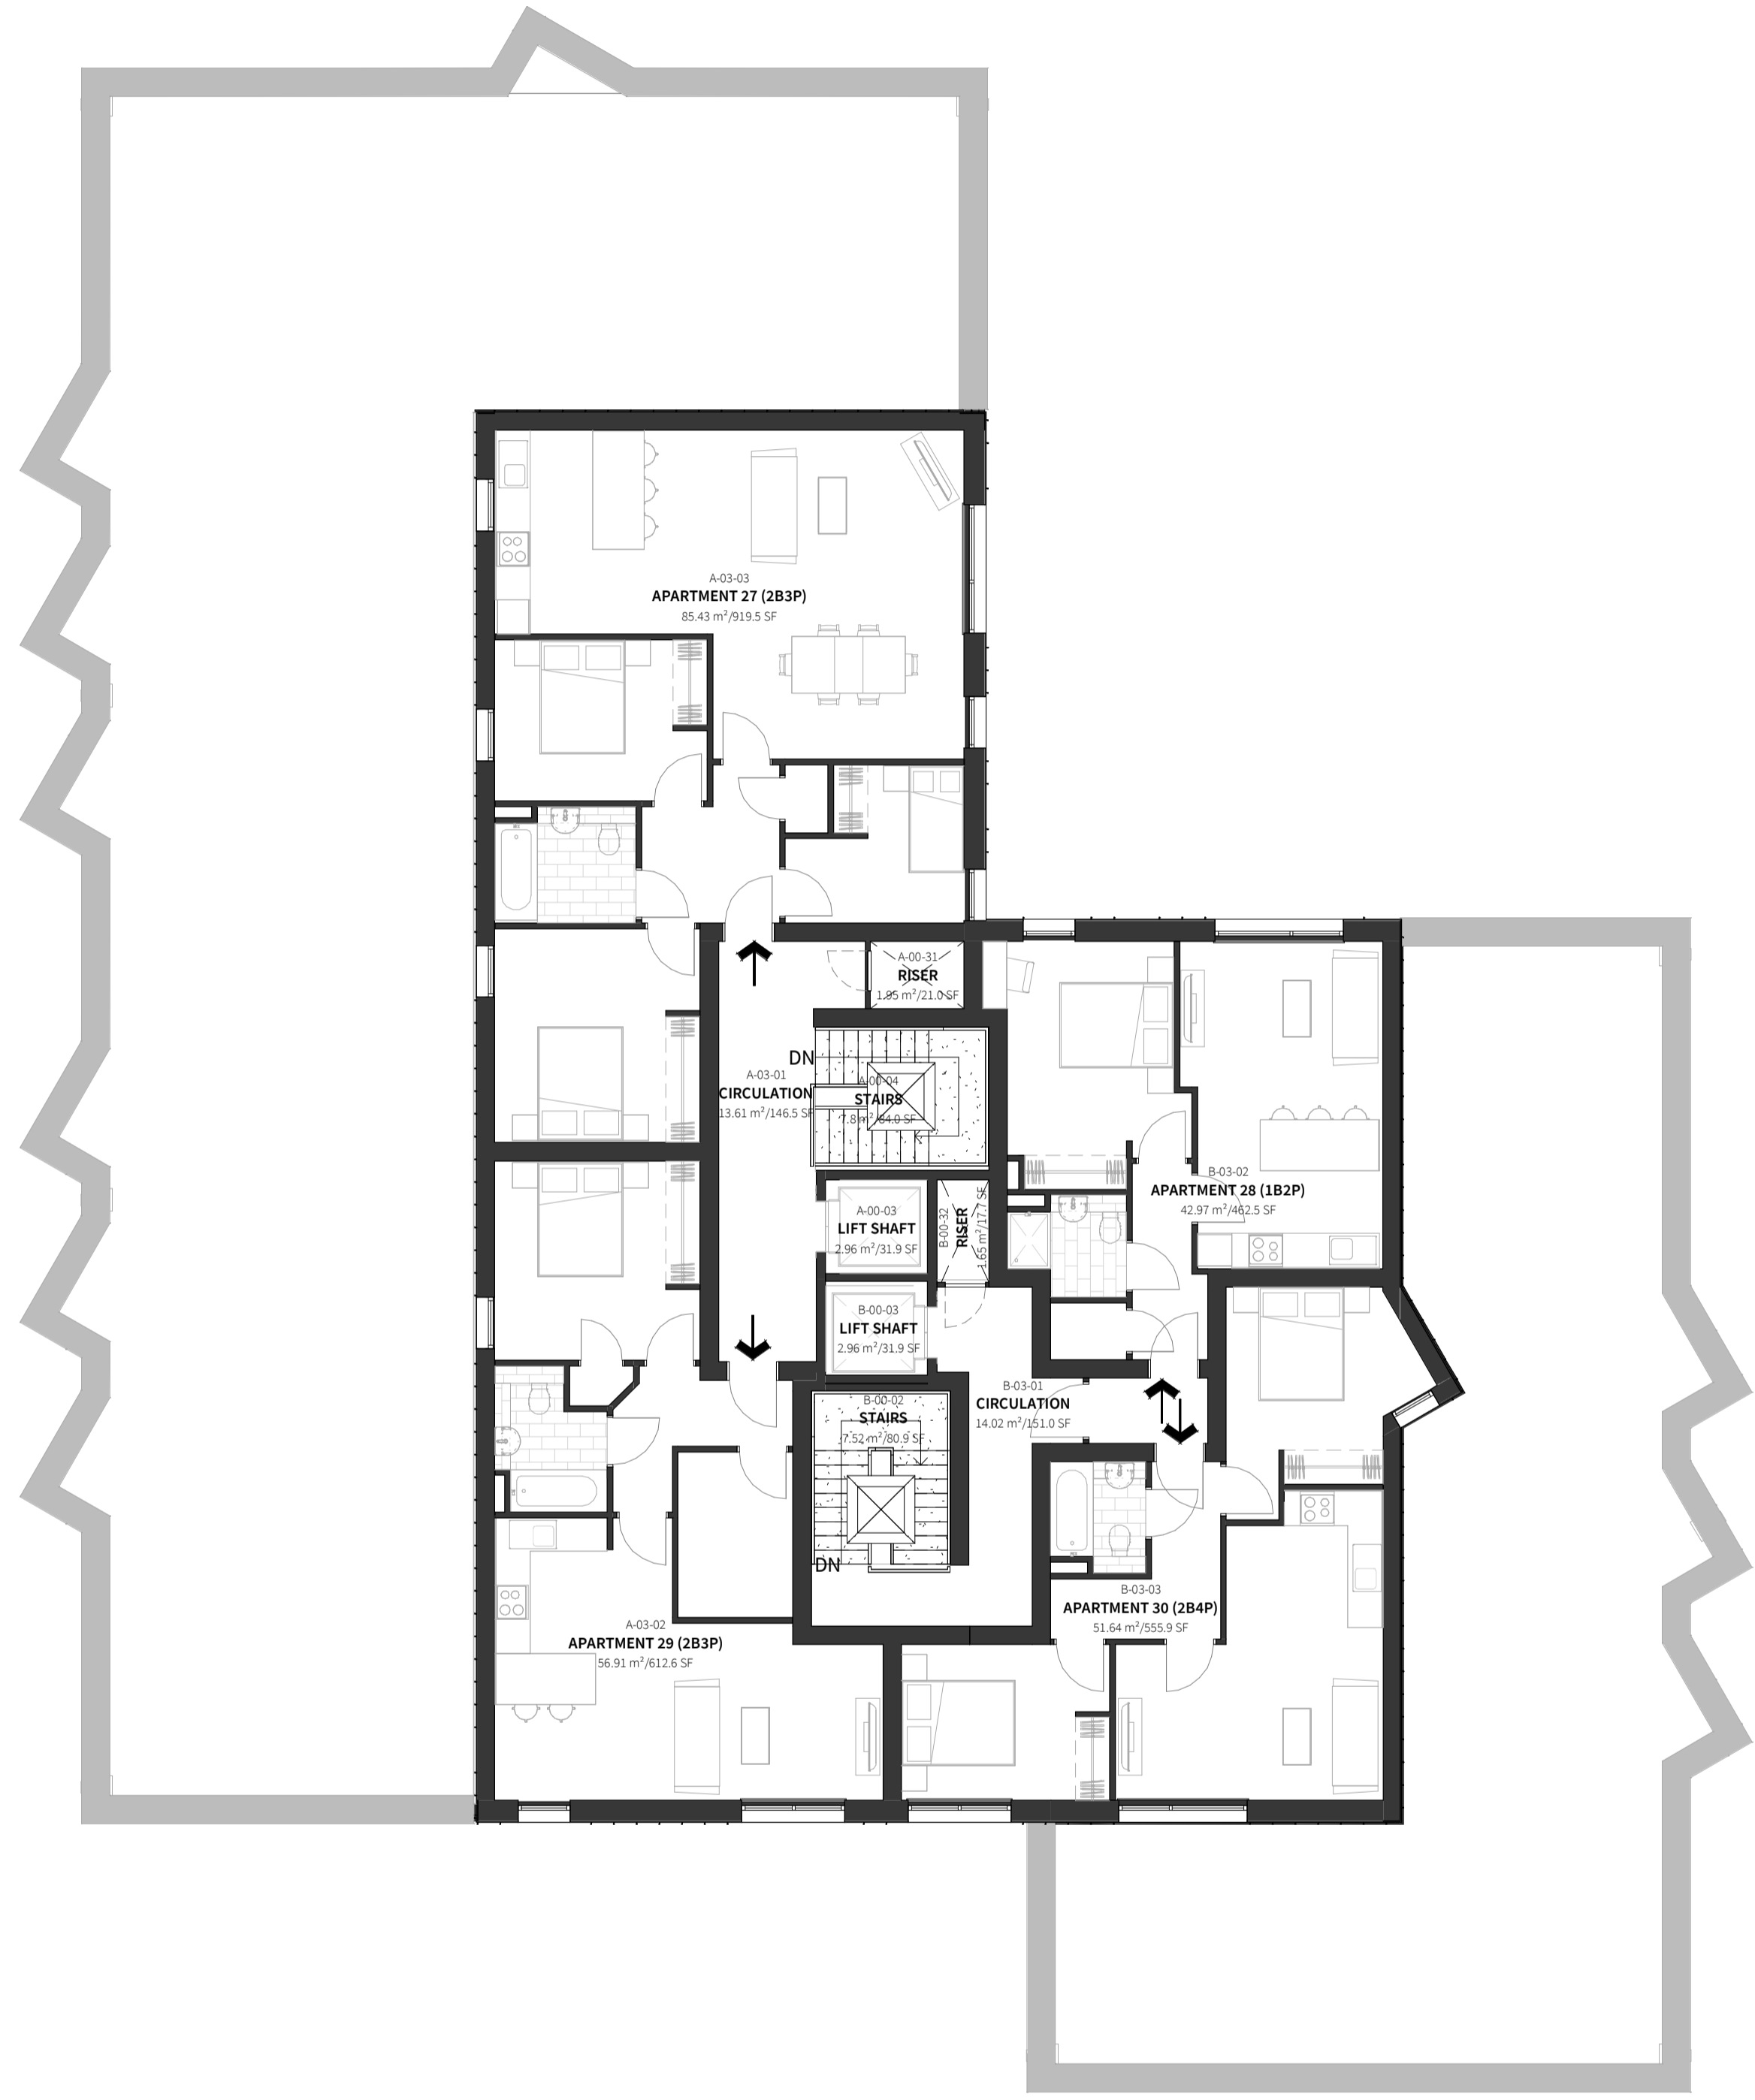

1 General-Arrangement_Plan_03-Third
1:100

2 GIFA_Plan_03-Third
1:300