


PROPOSED ROOM LAYOUT AND DRAINAGE

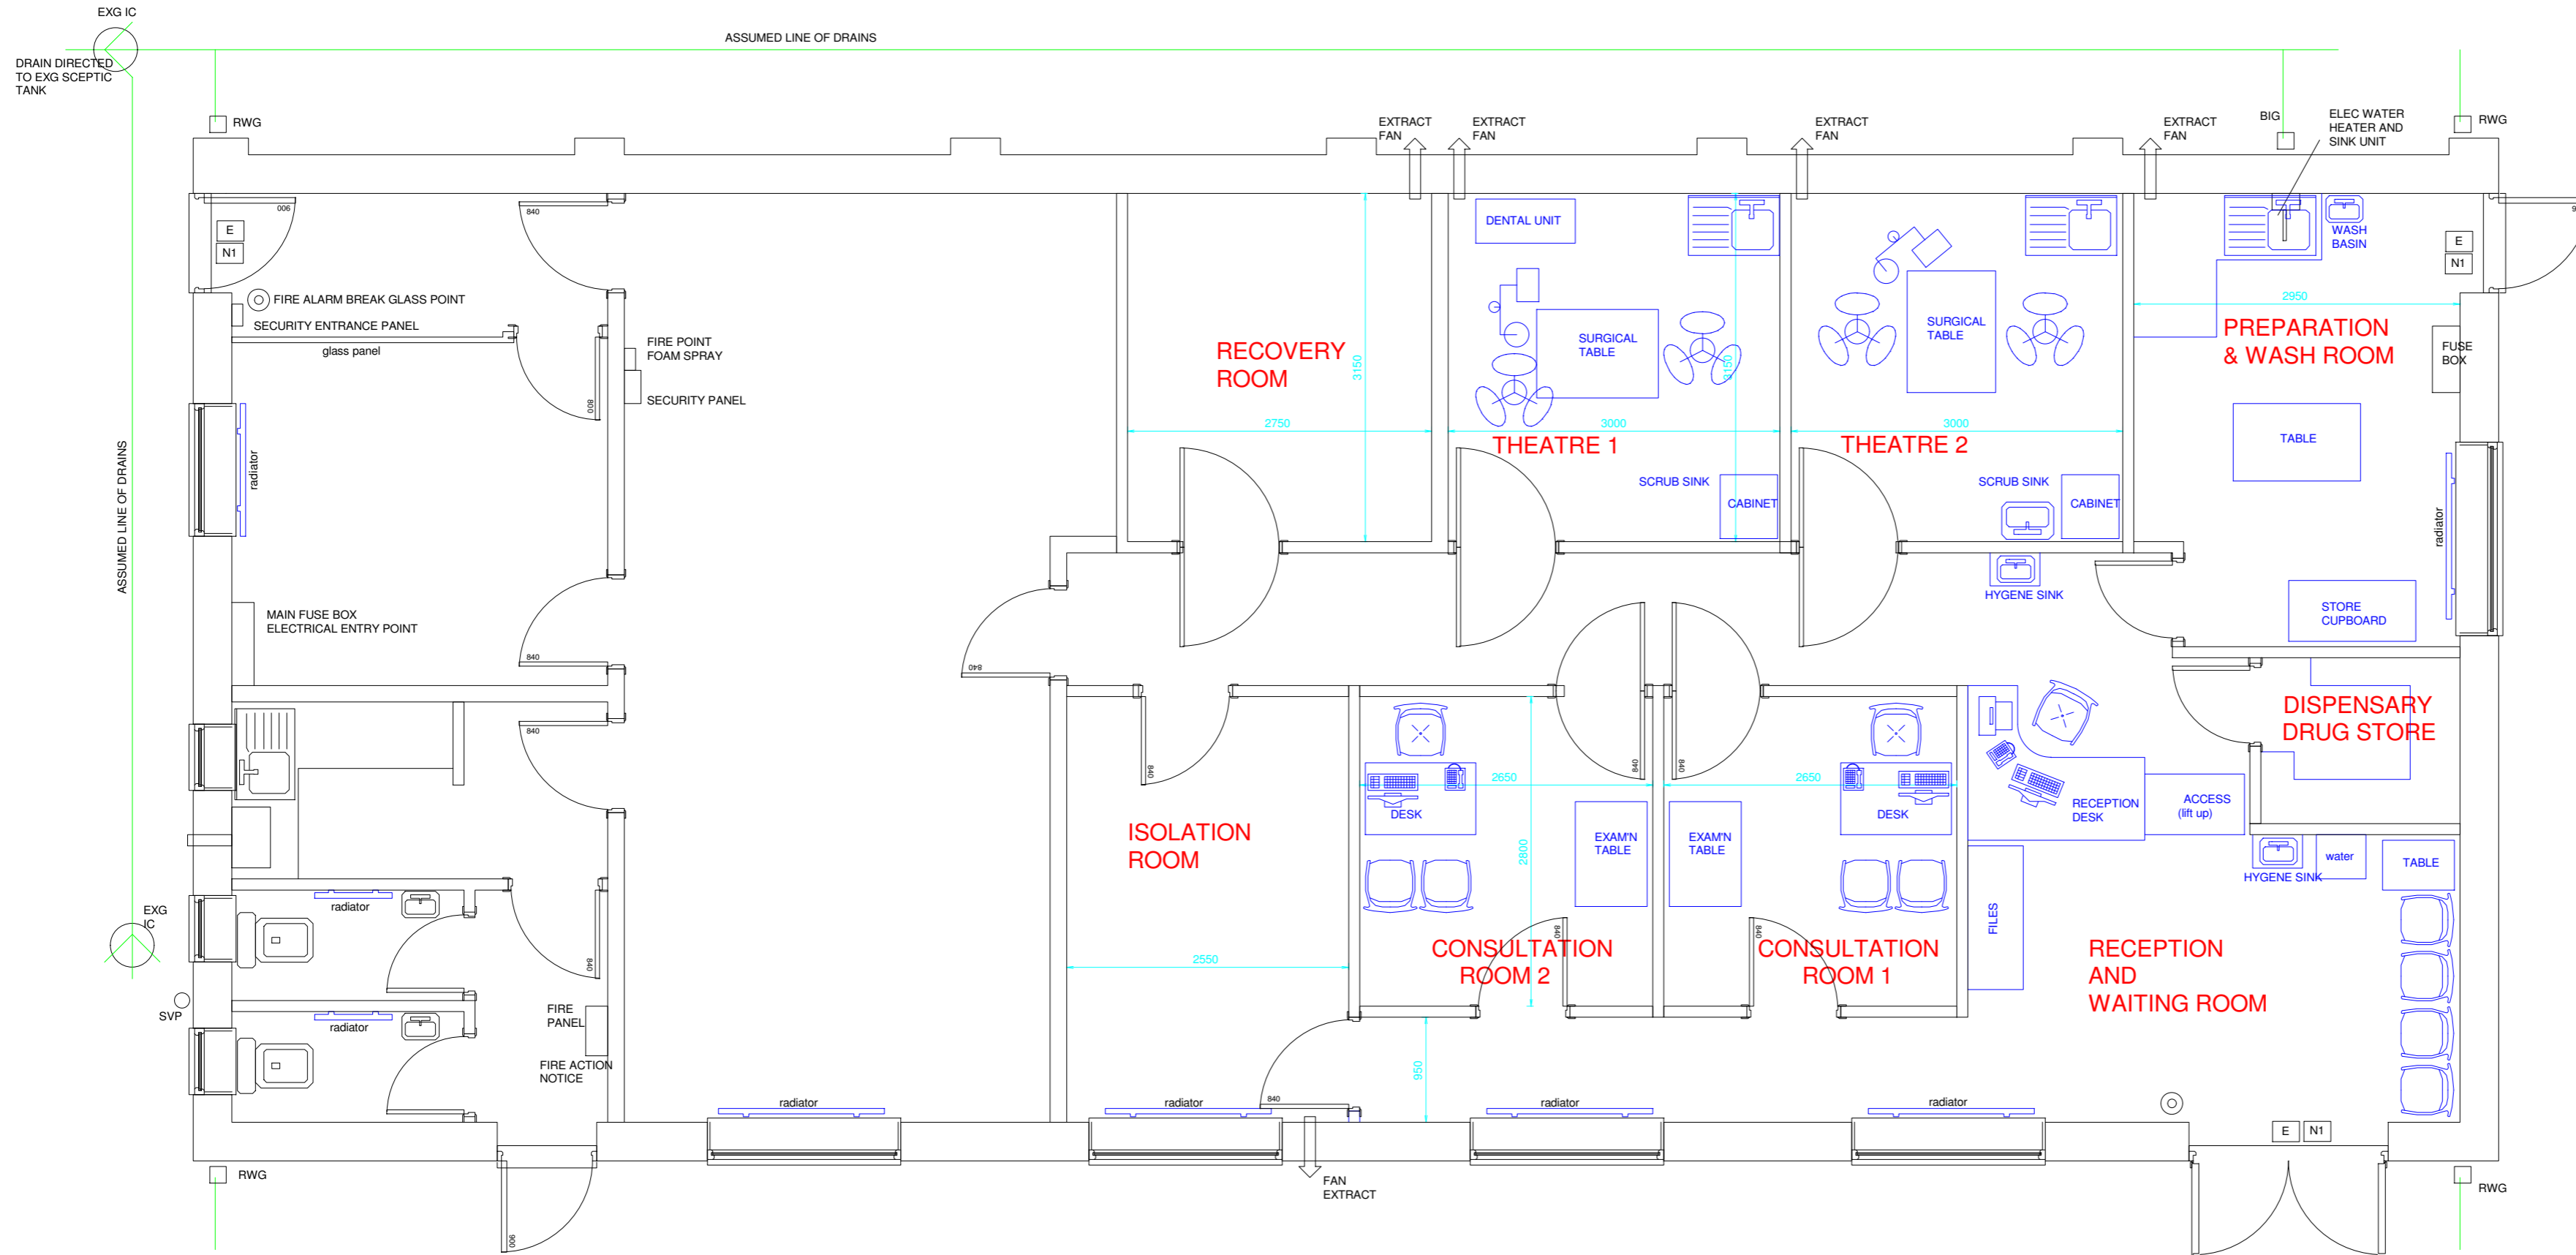

WORK MUST NOT BEGIN UNTIL APPROVAL FROM LOCAL AUTHORITY



KEITH SWAIN DESIGN
 KEITH SWAIN 01744 885131 07980 555415
 swain.keith@sky.com

DRAWING NUMBER P13545

PROPOSED DEVELOPMENT
 CHANGE OF USE OF VACANT BUILDING TO
 VETERINARY SURGERY AND ASSOCIATED OFFICE/SHOP
 AT
 PASTURE LANE BUSINESS CENTRE
 RAINFORD
 ST HELENS
 WA11 8PU

SCALES 1 : 50

sht 3