




**PLAN VIEW ON INTERMEDIATE POST**

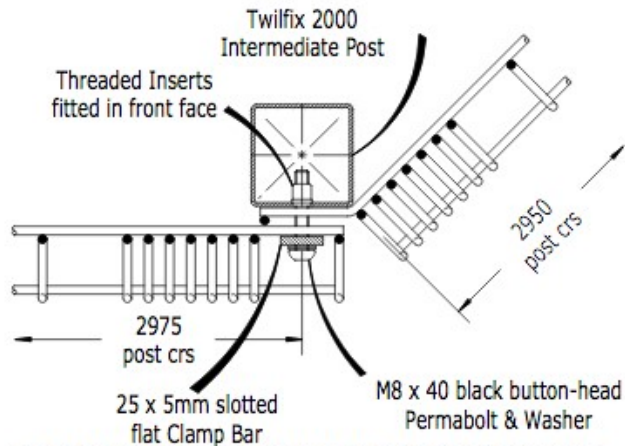

**PLAN VIEW ON OBTUSE CORNER POST**

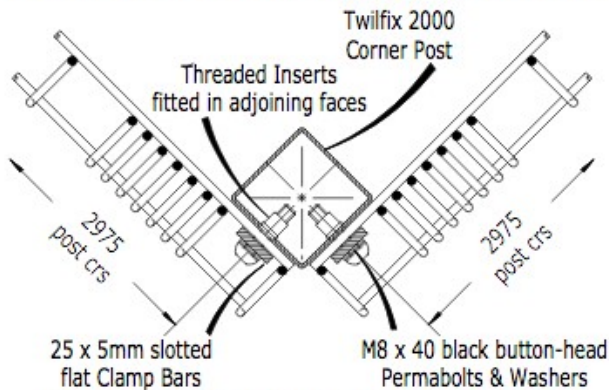

**PLAN VIEW ON 90° CORNER POST**

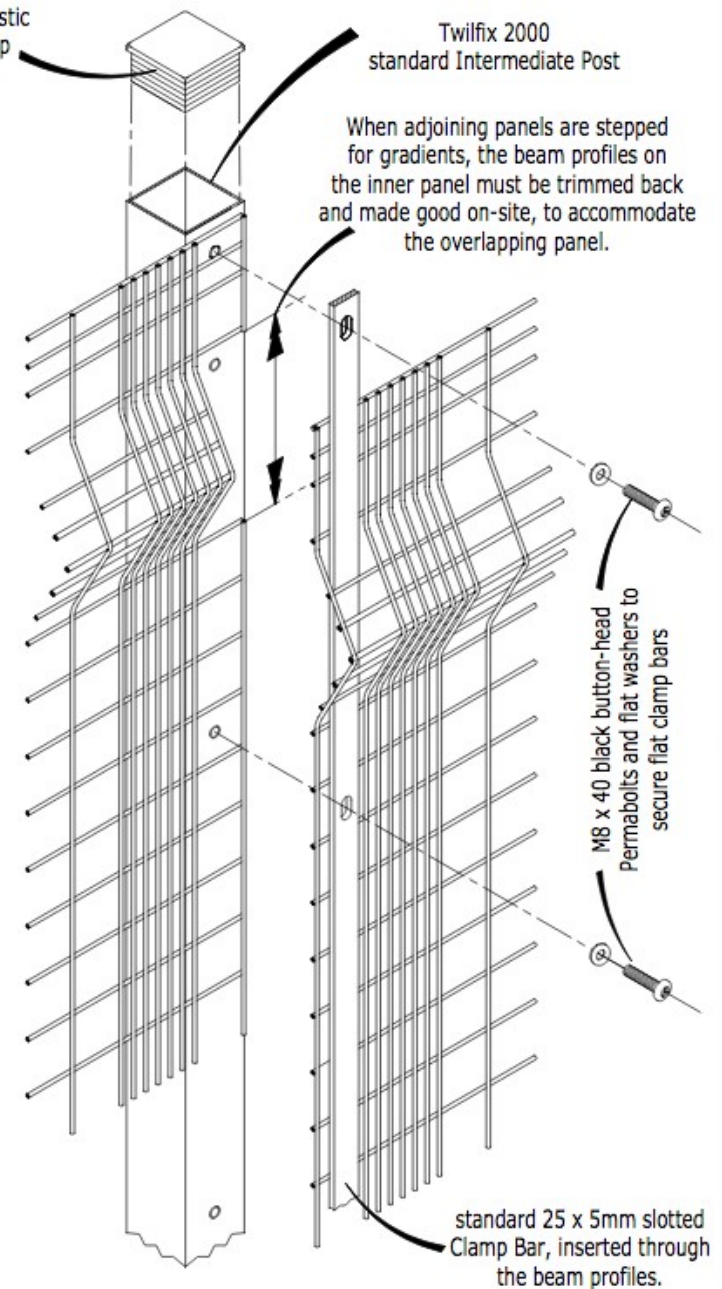

**STEPPING DETAIL FOR SLOPING GROUND**

**TYPICAL POST AND PANEL FIXING DETAIL**

**B BETA FENCE**

sales.sheffield@betafence.com  
www.betafence.co.uk

**Betafence Limited**  
Unit B, Forge House  
21 Carbrook Hall Road  
Sheffield, S9 2EH  
Tel: 0114 256 7800

Betafence Ltd. reserves the right to  
amend and withdraw products  
detailed herein, without prior notice

COPYRIGHT © 2014  
BETA FENCE LTD - SHEFFIELD - ENGLAND

**PALADIN CLASSIC**

Drawn

RB

Date

12.02.14

Drawing No :

**PP-03-B**

REV  
C