


Floor plan of proposed garage at 7 Maselfield Road, Stowmarket, Suffolk, IP14 1TH


Plan Scaled at 1:50 Reference DC/21/00139

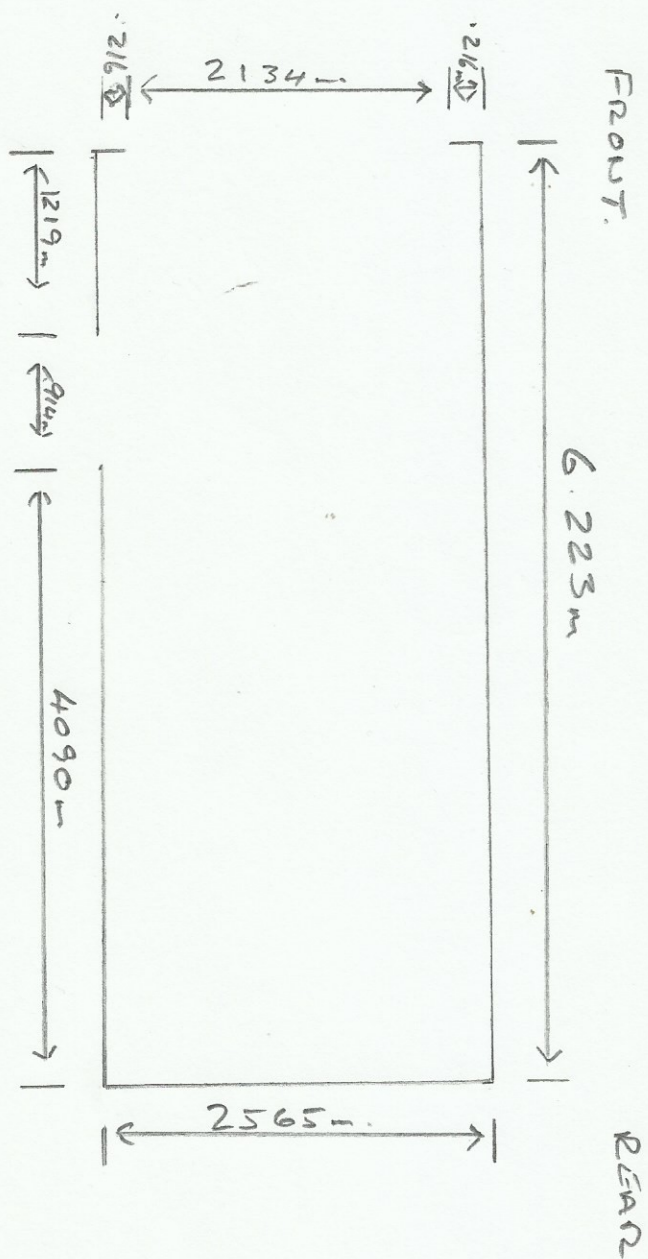


Front and Rear Elevation plan of proposed garage at 7 Maselfield Road, Stowmarket, Suffolk, IP14 1TH

Plan Scaled at 1:50 Reference DC/21/00139

FRONT

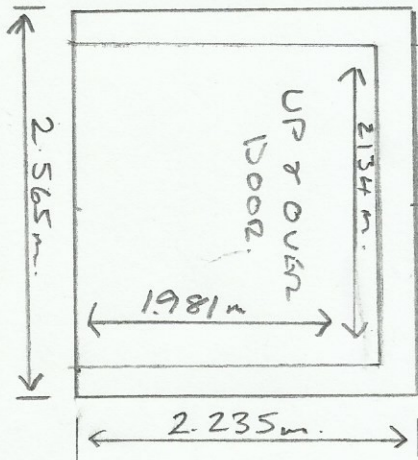

REAR

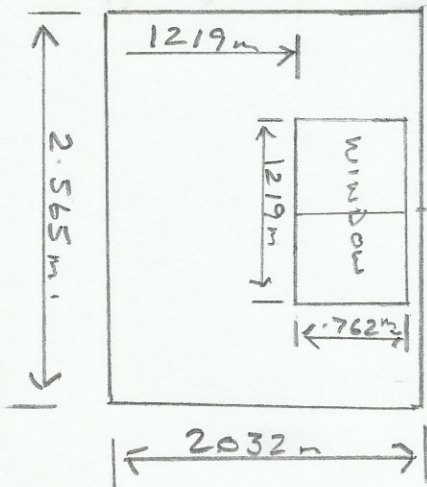



Side Elevation plan of proposed garage at 7 Maselfield Road, Stowmarket, Suffolk, IP14 1TH

Plan Scaled at 1:50 Reference DC/21/00139

