




1 Ground Floor
1 : 100

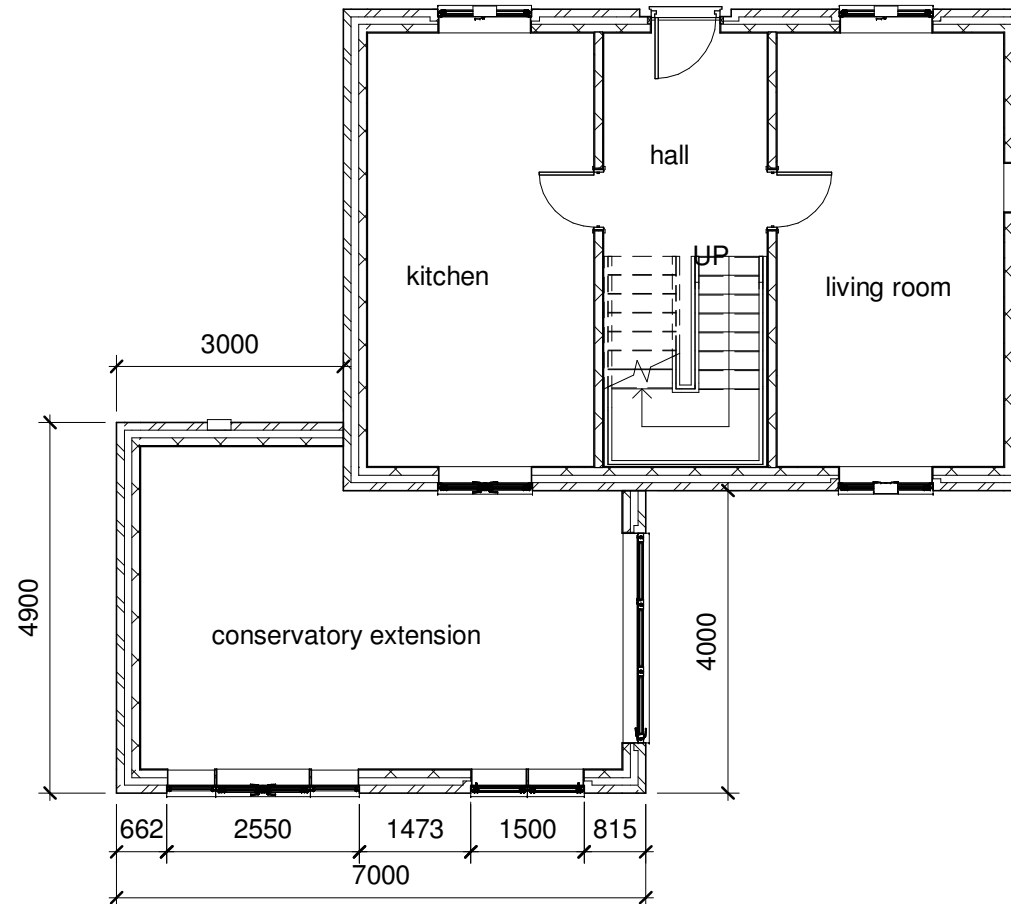

2 Ground Floor Proposed
1 : 100

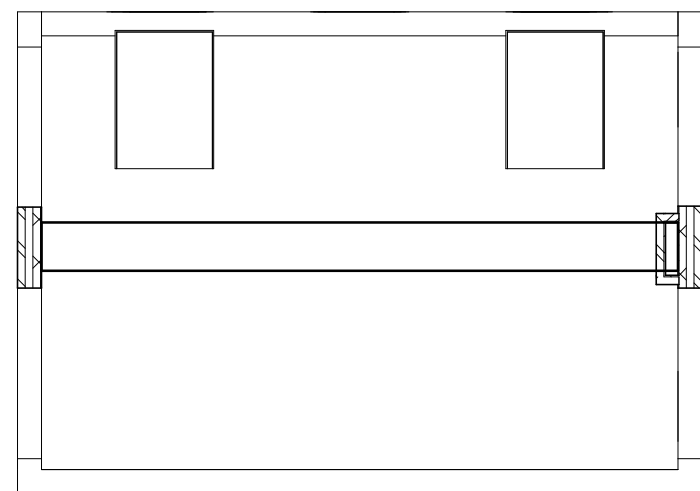

3 Existing Roof Layout
1 : 100

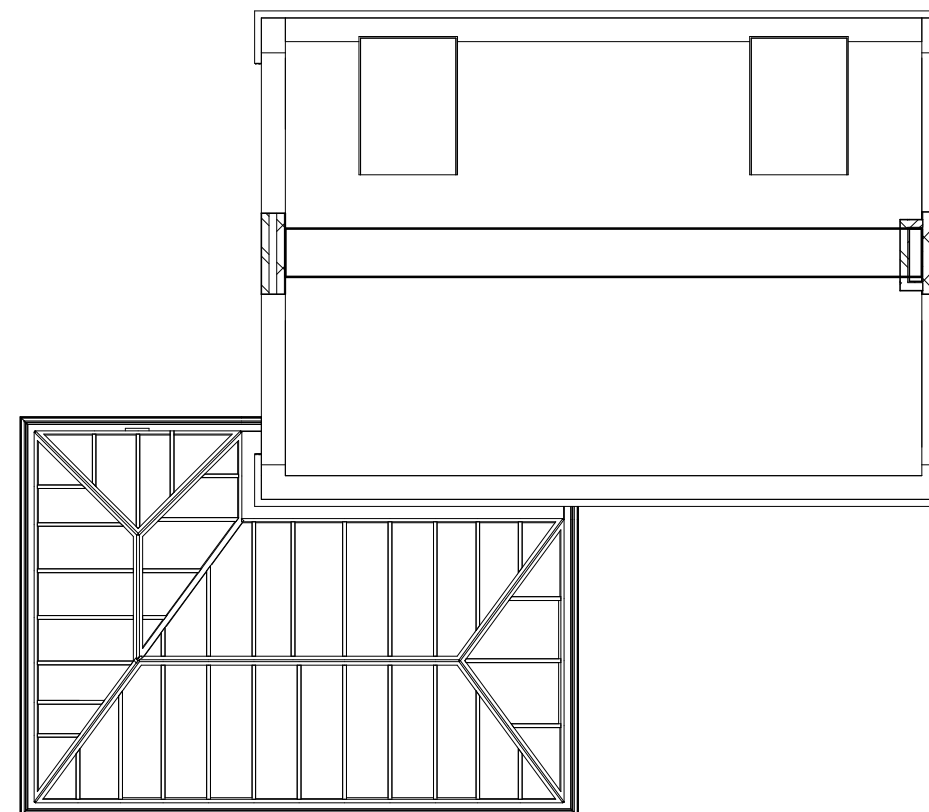

4 Proposed Roof Layout
1 : 100

Notes



ABA Design and Build Limited
Low Grange Road
Thurnscoe
S63 0LE
Tel: 07966 488928
Email: info@abdesignandbuild.co.uk

Project

Proposed Rear and Side
Extension to :-

21 Deykin Road
Lichfield
WS13 6PS

Drawing

- Existing Floor Plan
- Existing Roof Plan
- Proposed Floor Plan
- Proposed Roof Plan

Drwn By:- Stuart Allen	Date 16/12/2020
---------------------------	--------------------

Scale @ A3 size
As Indicated

Drwg Number
ABPA2020WattsWS136PS-01