

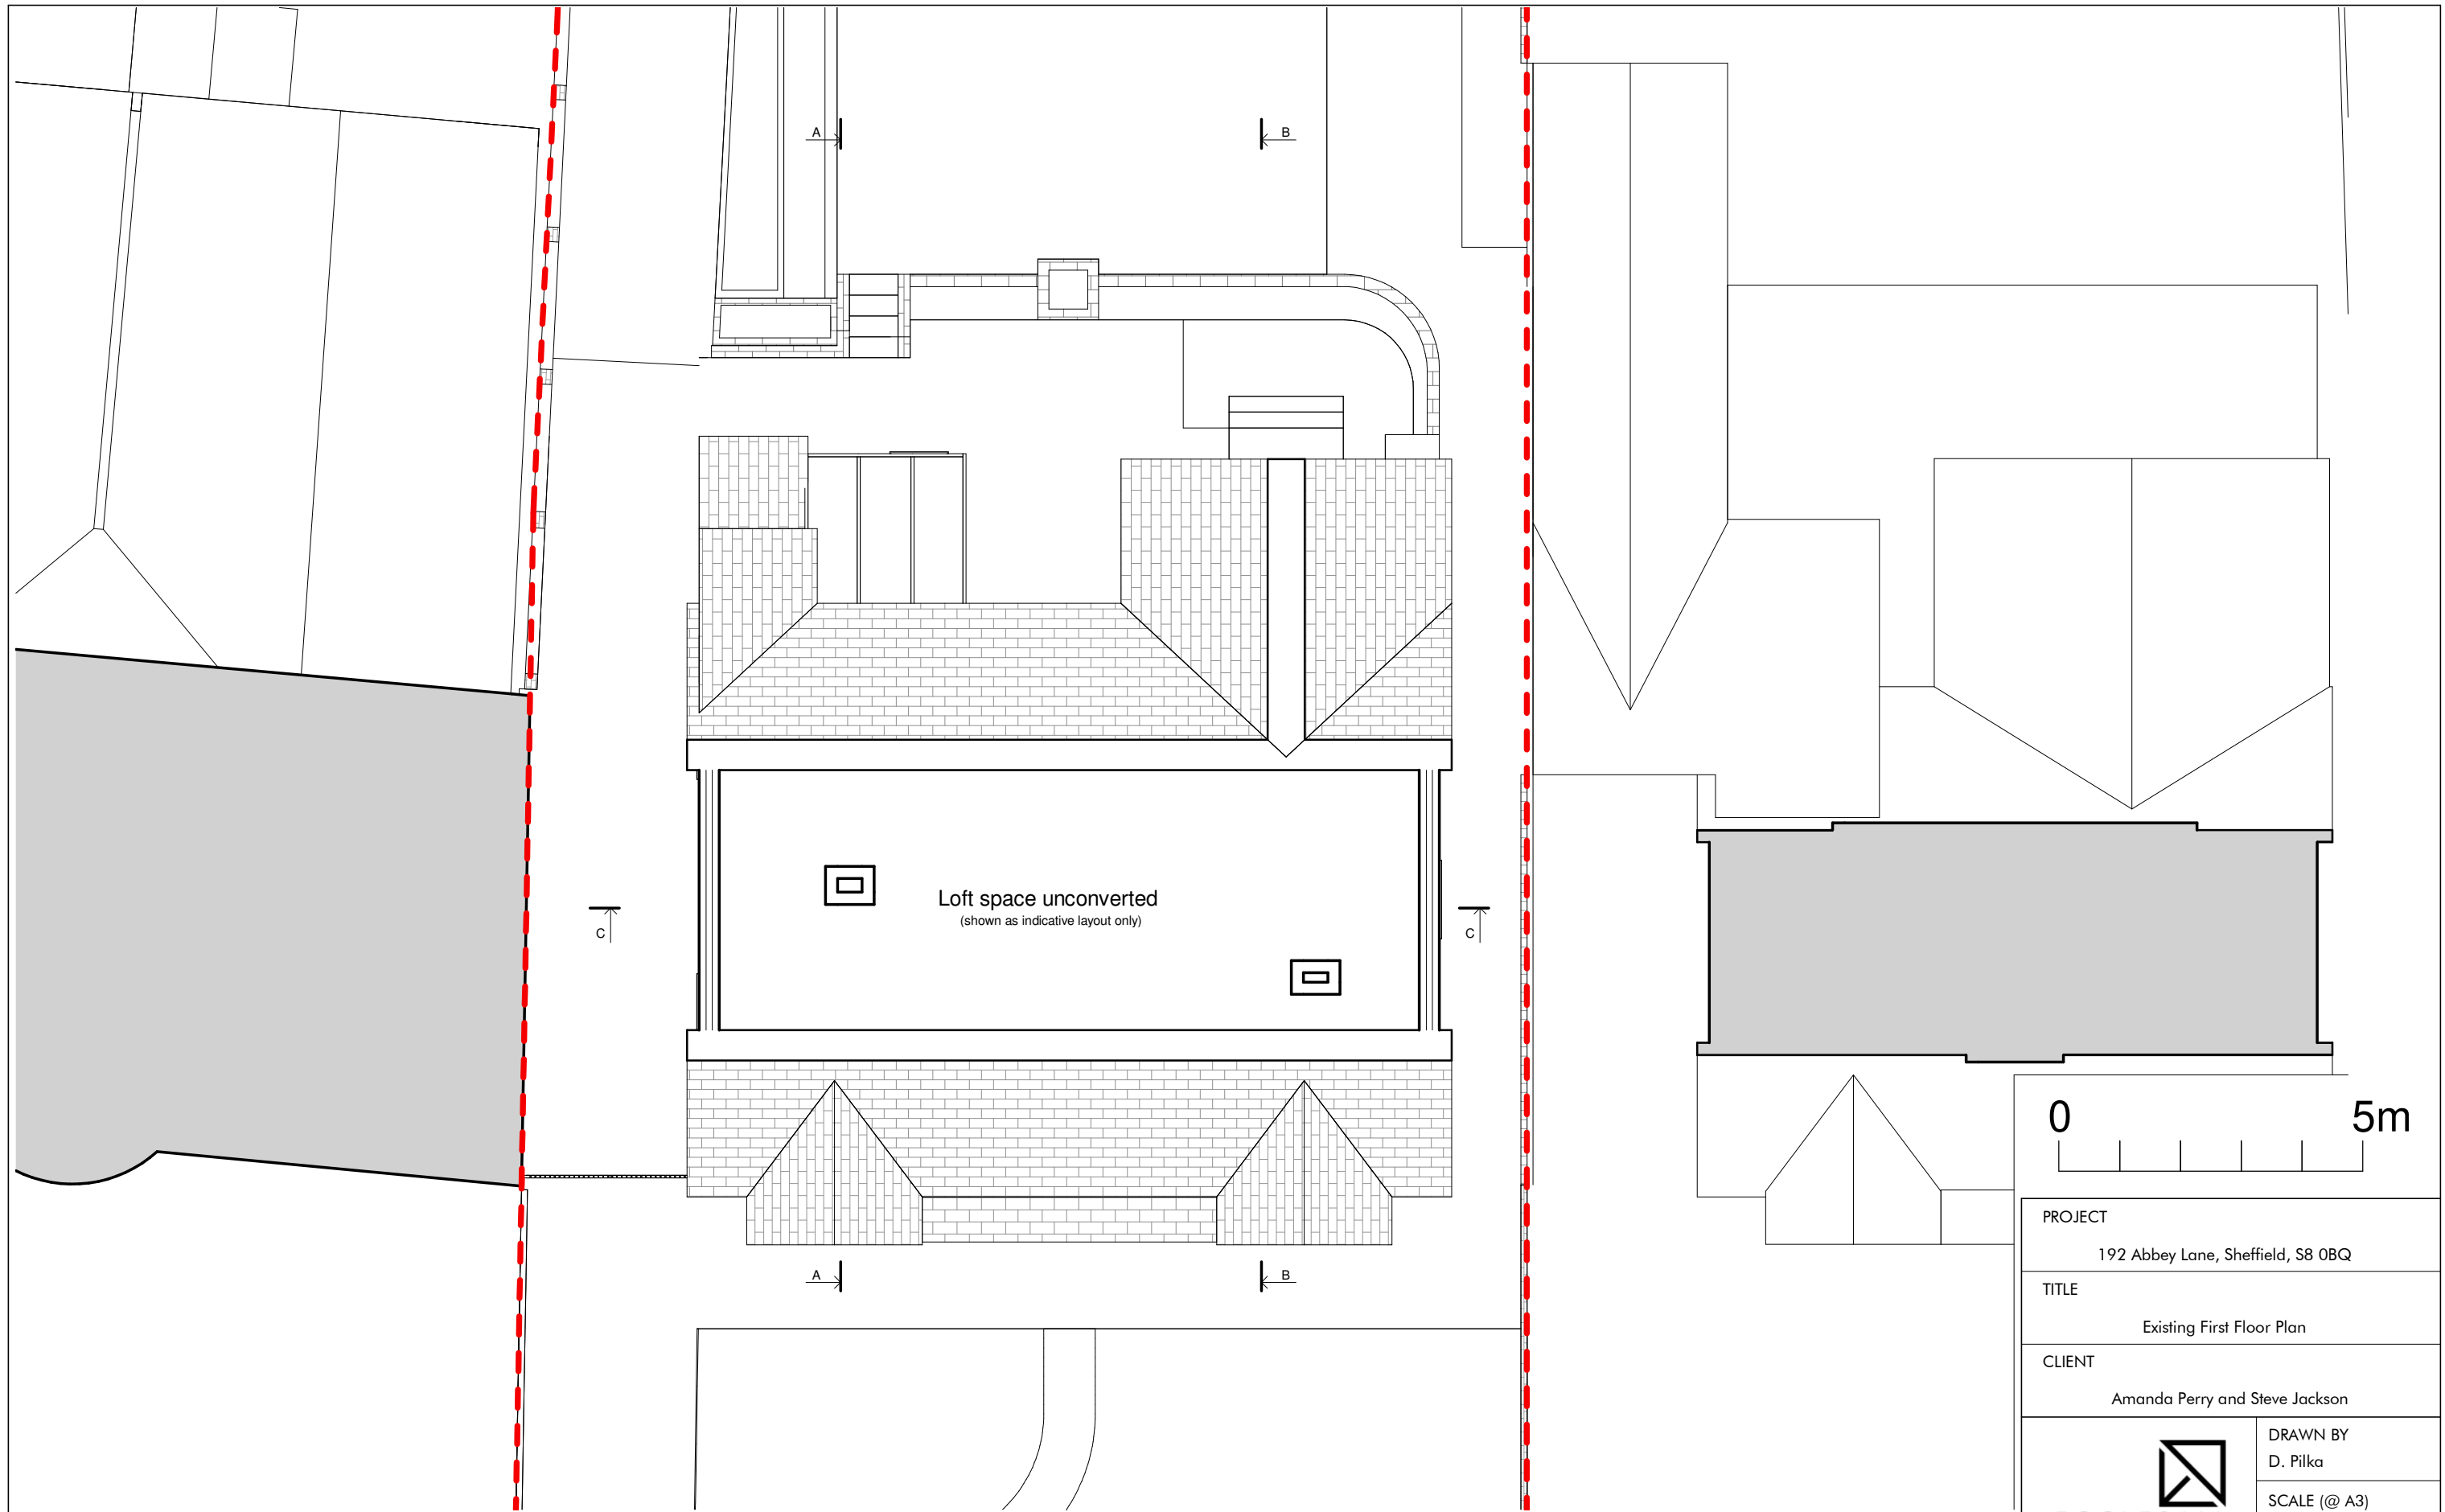


Existing Ground Floor Plan
1 : 100

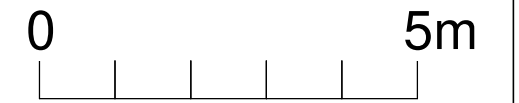


PROJECT	
192 Abbey Lane, Sheffield, S8 0BQ	
TITLE	
Existing Ground Floor Plan	
CLIENT	
Amanda Perry and Steve Jackson	
 ECCLESALL DESIGN www.ecclesall.design	DRAWN BY
	D. Pilka
	SCALE (@ A3)
	1 : 100
	DATE
	August 2020
DRAWING NUMBER	REV
224-1	-




Existing First Floor Plan

1 : 100

Due to lack of safe access to the roof void the exact roof pitch to be checked on site.

PROJECT	
192 Abbey Lane, Sheffield, S8 0BQ	
TITLE	
Existing First Floor Plan	
CLIENT	
Amanda Perry and Steve Jackson	
 ECCLESALL DESIGN www.ecclesall.design	DRAWN BY
	D. Pilka
	SCALE (@ A3)
	1 : 100
	DATE
	August 2020
DRAWING NUMBER	REV
224-2	-

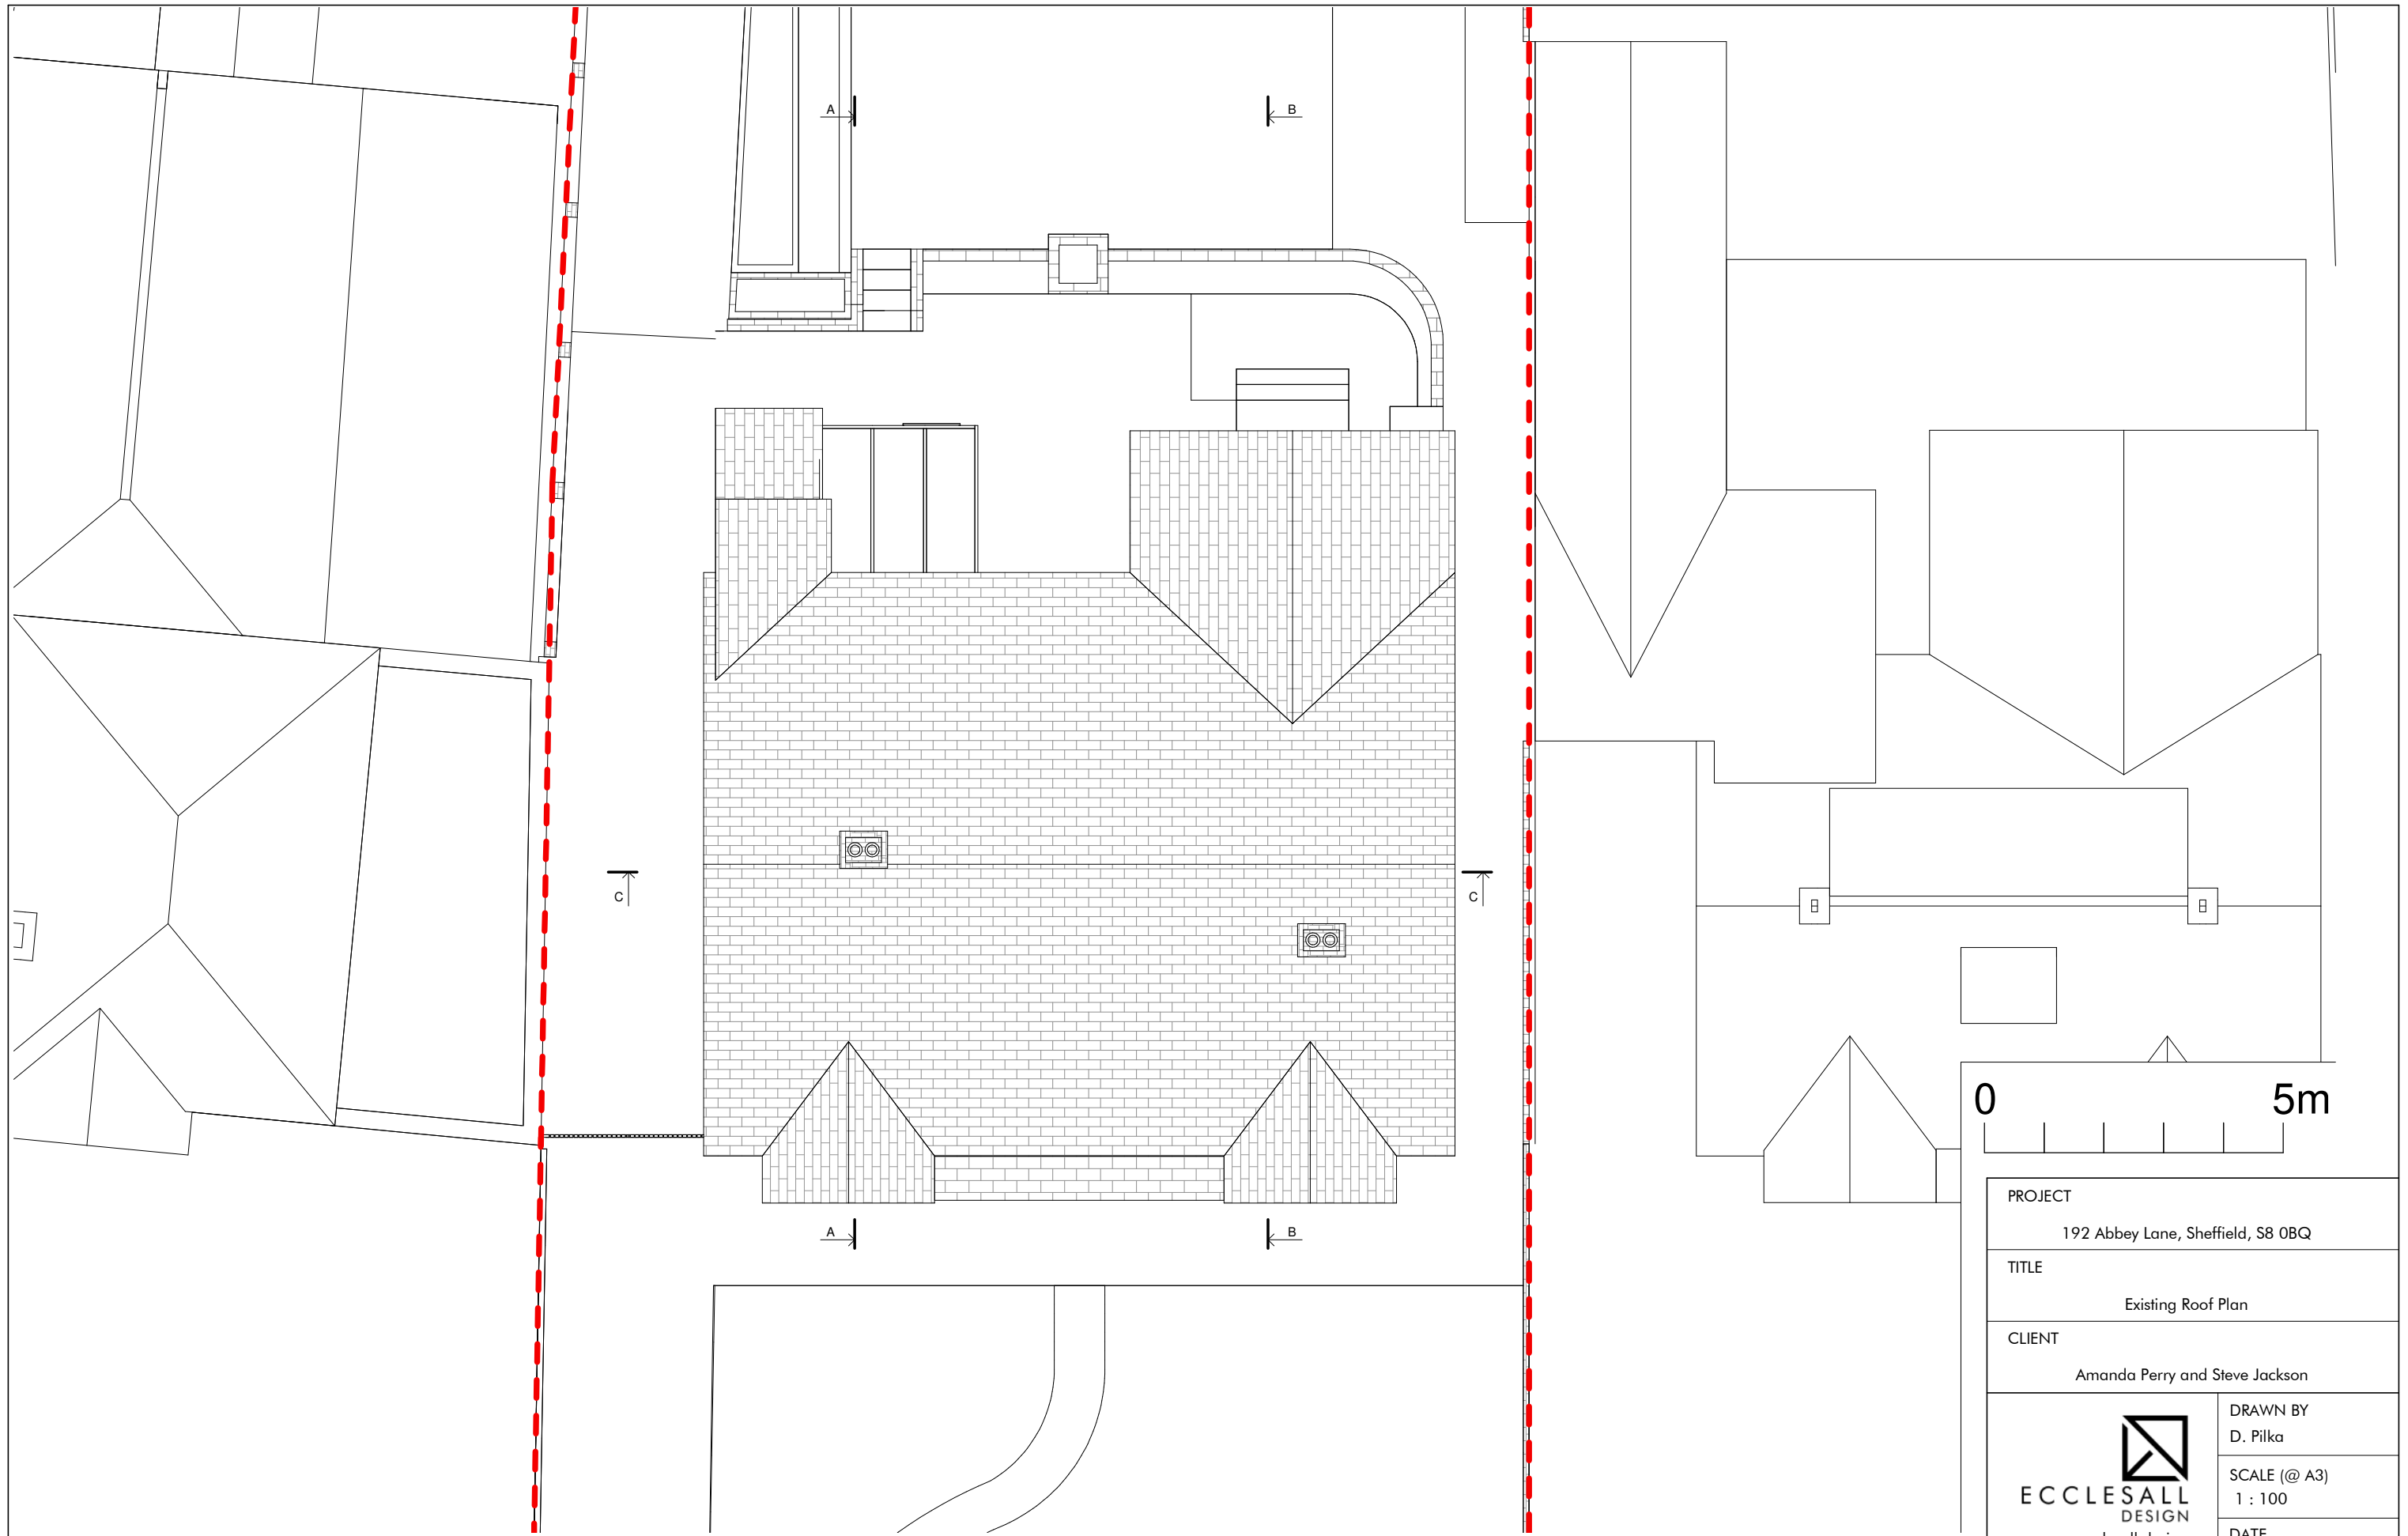


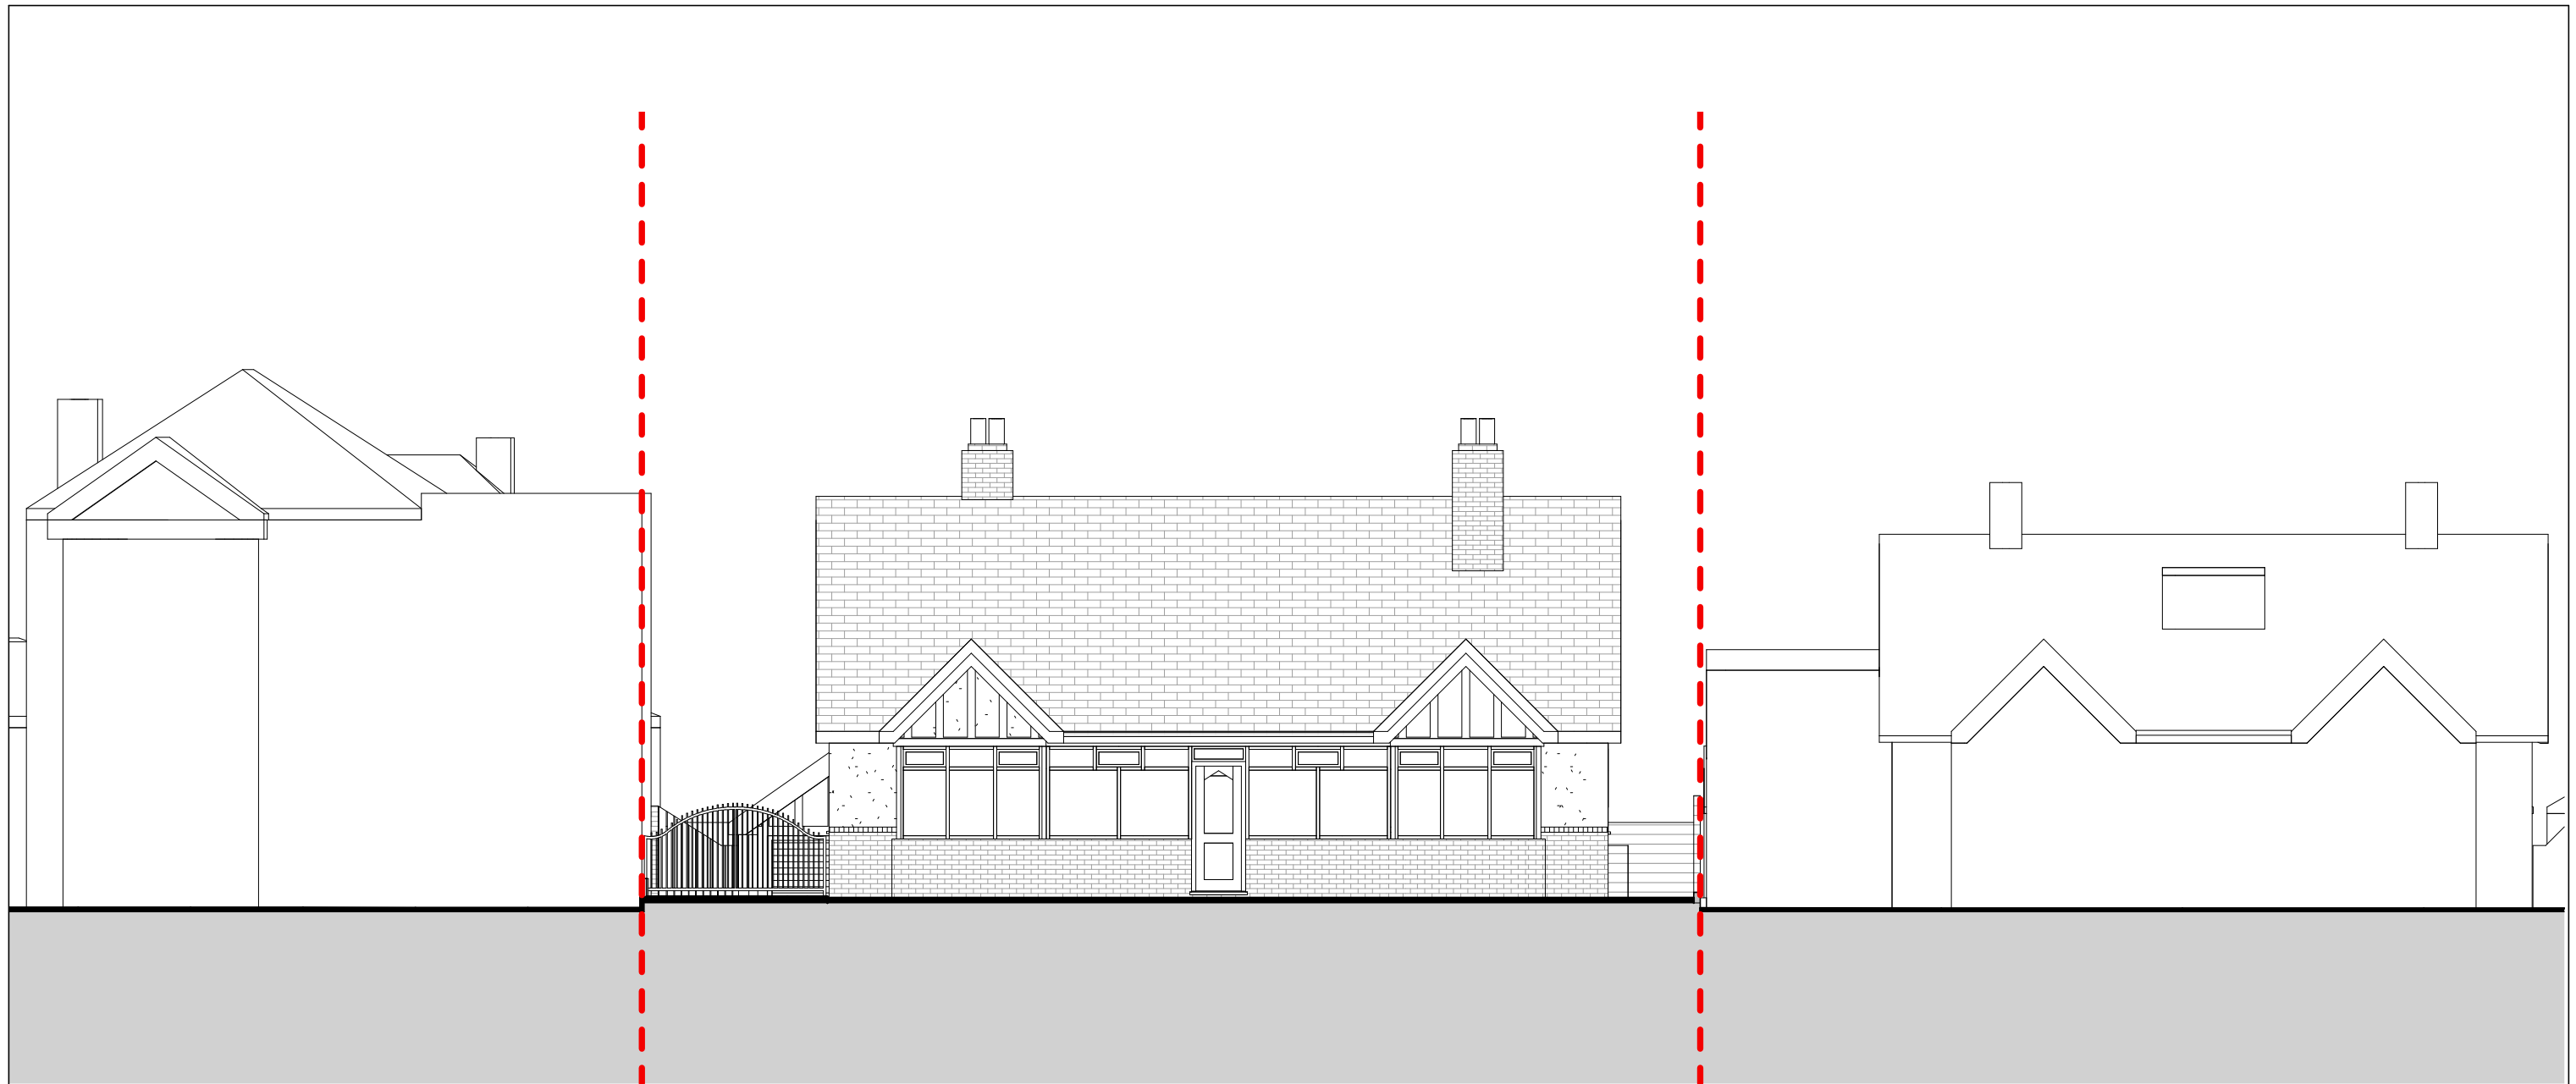
Existing Roof Plan

1 : 100


Due to lack of safe access to the roof void the exact roof pitch to be checked on site.



PROJECT	
192 Abbey Lane, Sheffield, S8 0BQ	
TITLE	
Existing Roof Plan	
CLIENT	
Amanda Perry and Steve Jackson	
 ECCLESALL DESIGN www.ecclesall.design	DRAWN BY
	D. Pilka
	SCALE (@ A3)
	1 : 100
	DATE
	August 2020
DRAWING NUMBER	REV
224-3	-



Due to lack of safe access to the roof void the exact roof pitch to be checked on site.

PROJECT 192 Abbey Lane, Sheffield, S8 0BQ	
TITLE Existing Front Elevation	
CLIENT Amanda Perry and Steve Jackson	
	DRAWN BY D. Pilka
	SCALE (@ A3) 1 : 100
	DATE August 2020
DRAWING NUMBER 224-4	REV -

Existing Front Elevation

1 : 100




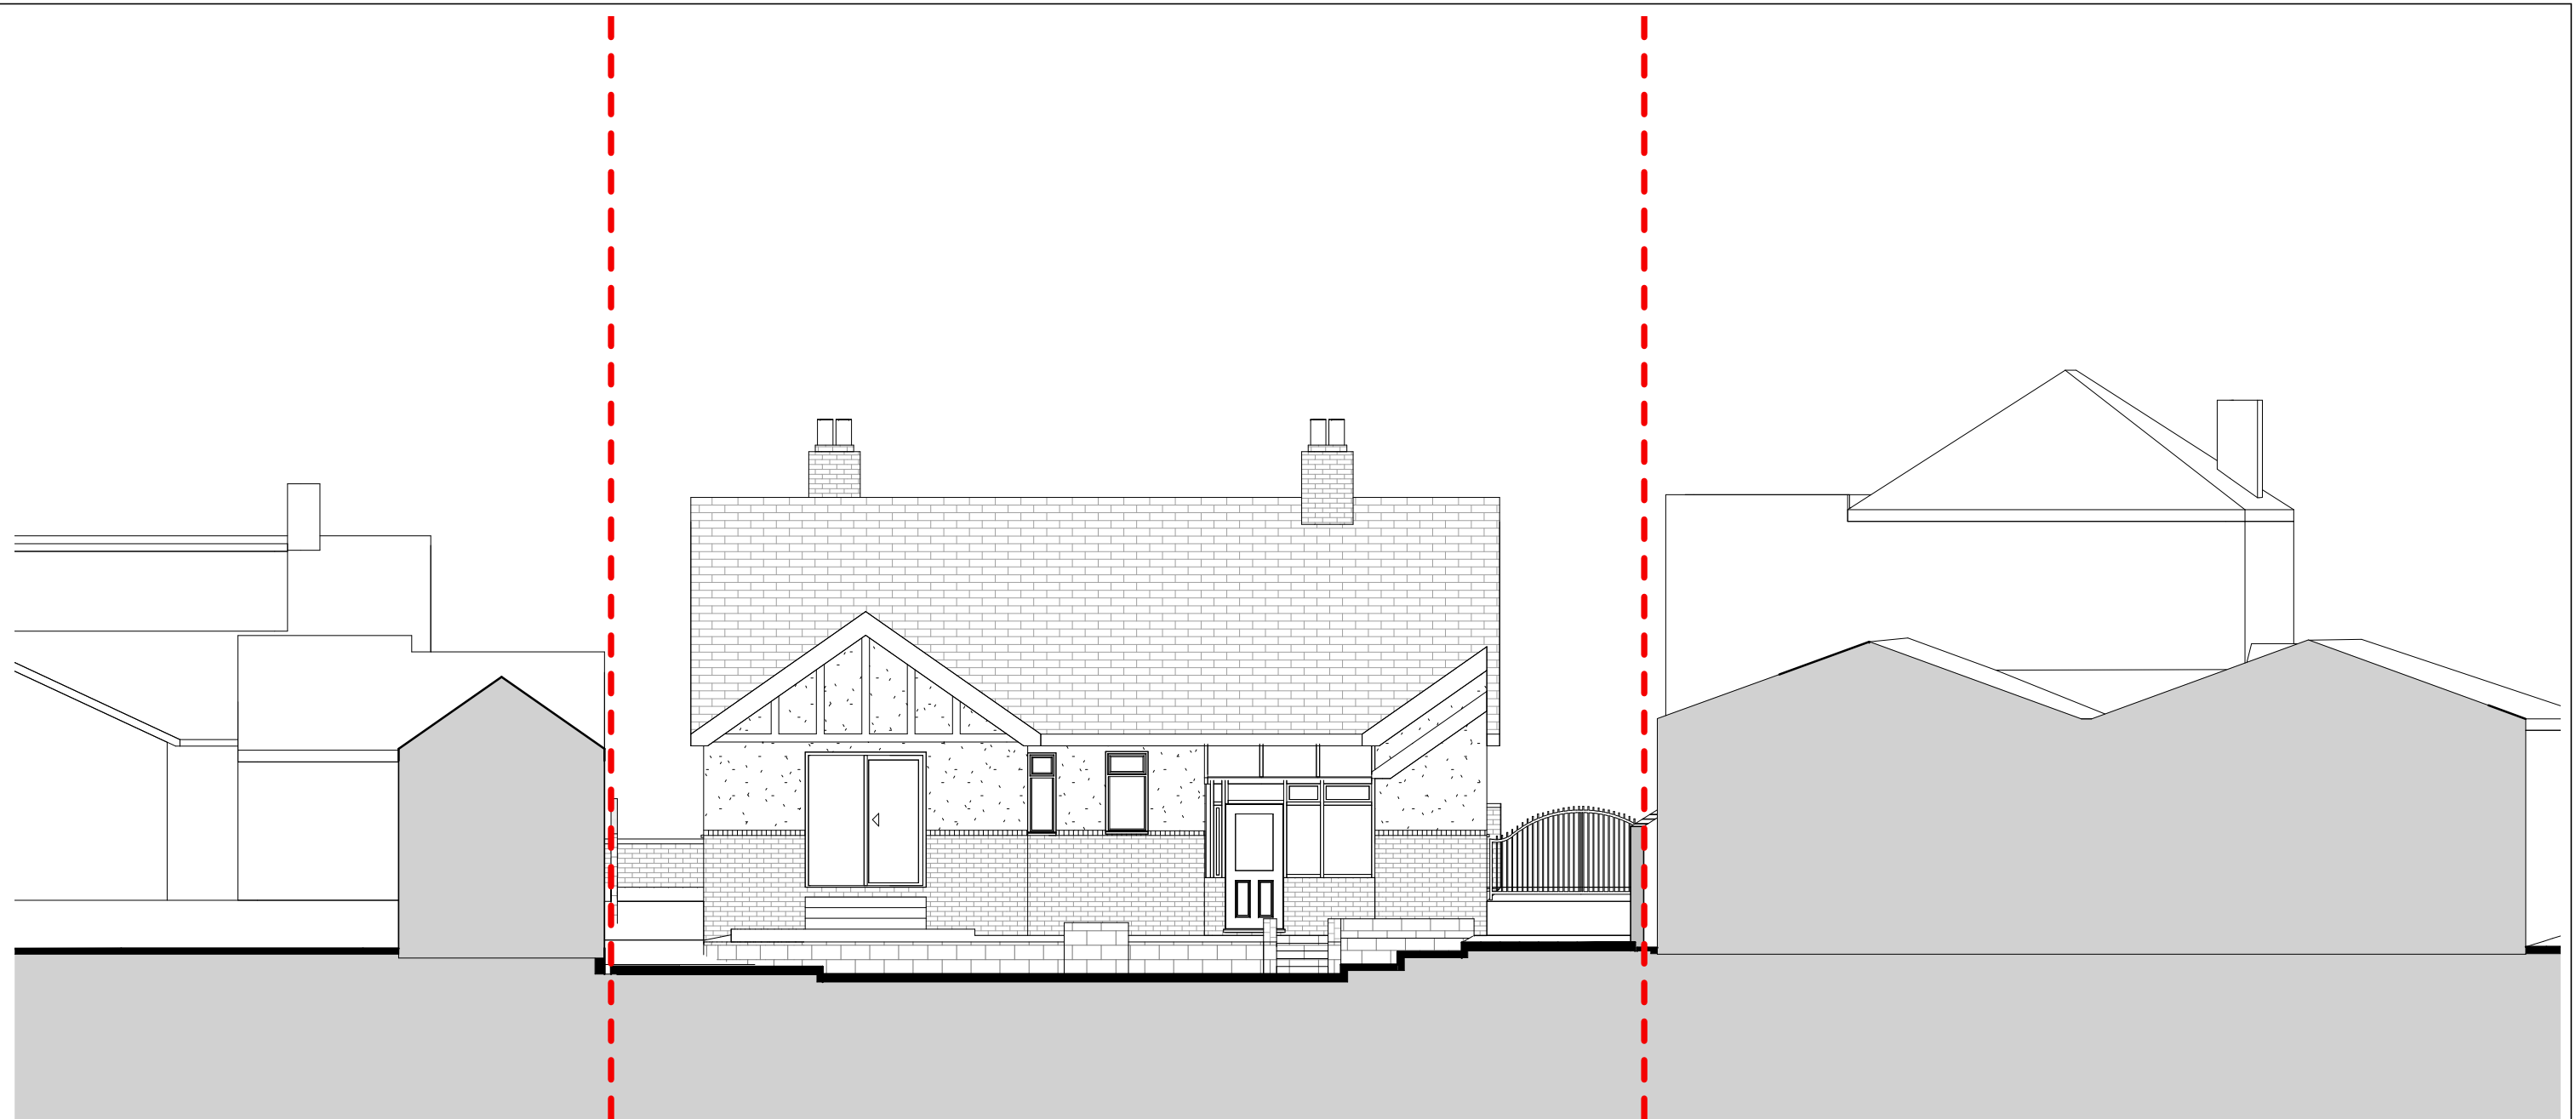


Due to lack of safe access to the roof void
the exact roof pitch to be checked on site.

Existing LH Elevation
1 : 100



PROJECT 192 Abbey Lane, Sheffield, S8 0BQ	
TITLE Existing LH Elevation	
CLIENT Amanda Perry and Steve Jackson	
 ECCLESALL DESIGN www.ecclesall.design	DRAWN BY D. Pilka
	SCALE (@ A3) 1 : 100
	DATE August 2020
DRAWING NUMBER 224-5	REV -




Due to lack of safe access to the roof void the exact roof pitch to be checked on site.

Existing Rear Elevation

1 : 100



PROJECT 192 Abbey Lane, Sheffield, S8 0BQ	
TITLE Existing Rear Elevation	
CLIENT Amanda Perry and Steve Jackson	
 ECCLESALL DESIGN www.ecclesall.design	DRAWN BY D. Pilka
	SCALE (@ A3) 1 : 100
	DATE August 2020
DRAWING NUMBER 224-6	REV -




Due to lack of safe access to the roof void
the exact roof pitch to be checked on site.

Existing RH Elevation


1 : 100



PROJECT 192 Abbey Lane, Sheffield, S8 0BQ	
TITLE Existing RH Elevation	
CLIENT Amanda Perry and Steve Jackson	
 ECCLESALL DESIGN www.ecclesall.design	DRAWN BY D. Pilka
	SCALE (@ A3) 1 : 100
	DATE August 2020
DRAWING NUMBER 224-7	REV -




Due to lack of safe access to the roof void
the exact roof pitch to be checked on site.

PROJECT 192 Abbey Lane, Sheffield, S8 0BQ	
TITLE Existing Cross-Section A-A	
CLIENT Amanda Perry and Steve Jackson	
 ECCLESALL DESIGN www.ecclesall.design	DRAWN BY D. Pilka
	SCALE (@ A3) 1 : 100
	DATE August 2020
DRAWING NUMBER 224-8	REV -


Existing Cross-Section A-A

1 : 100



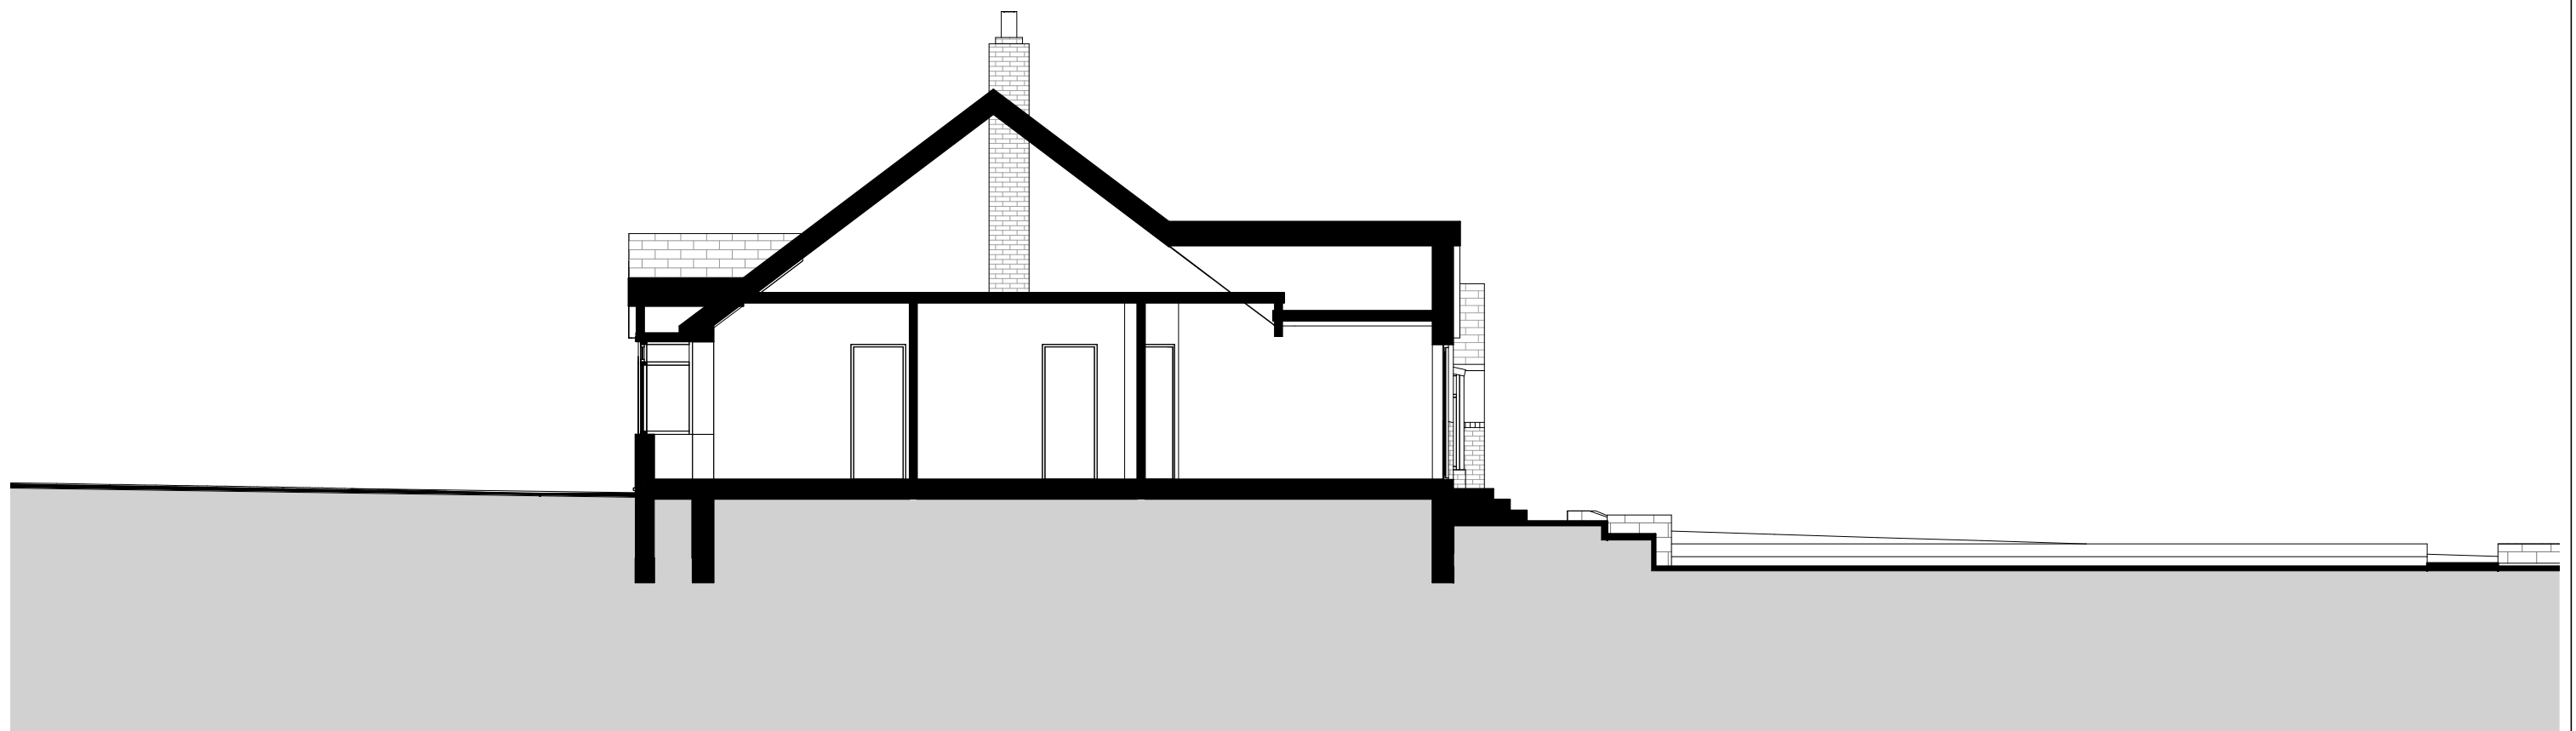


Due to lack of safe access to the roof void the exact roof pitch to be checked on site.

PROJECT 192 Abbey Lane, Sheffield, S8 0BQ	
TITLE Existing Cross-Section B-B	
CLIENT Amanda Perry and Steve Jackson	
 ECCLESALL DESIGN www.ecclesall.design	DRAWN BY D. Pilka
	SCALE (@ A3) 1 : 100
	DATE August 2020
DRAWING NUMBER 224-9	REV -

Existing Cross-Section B-B
1 : 100



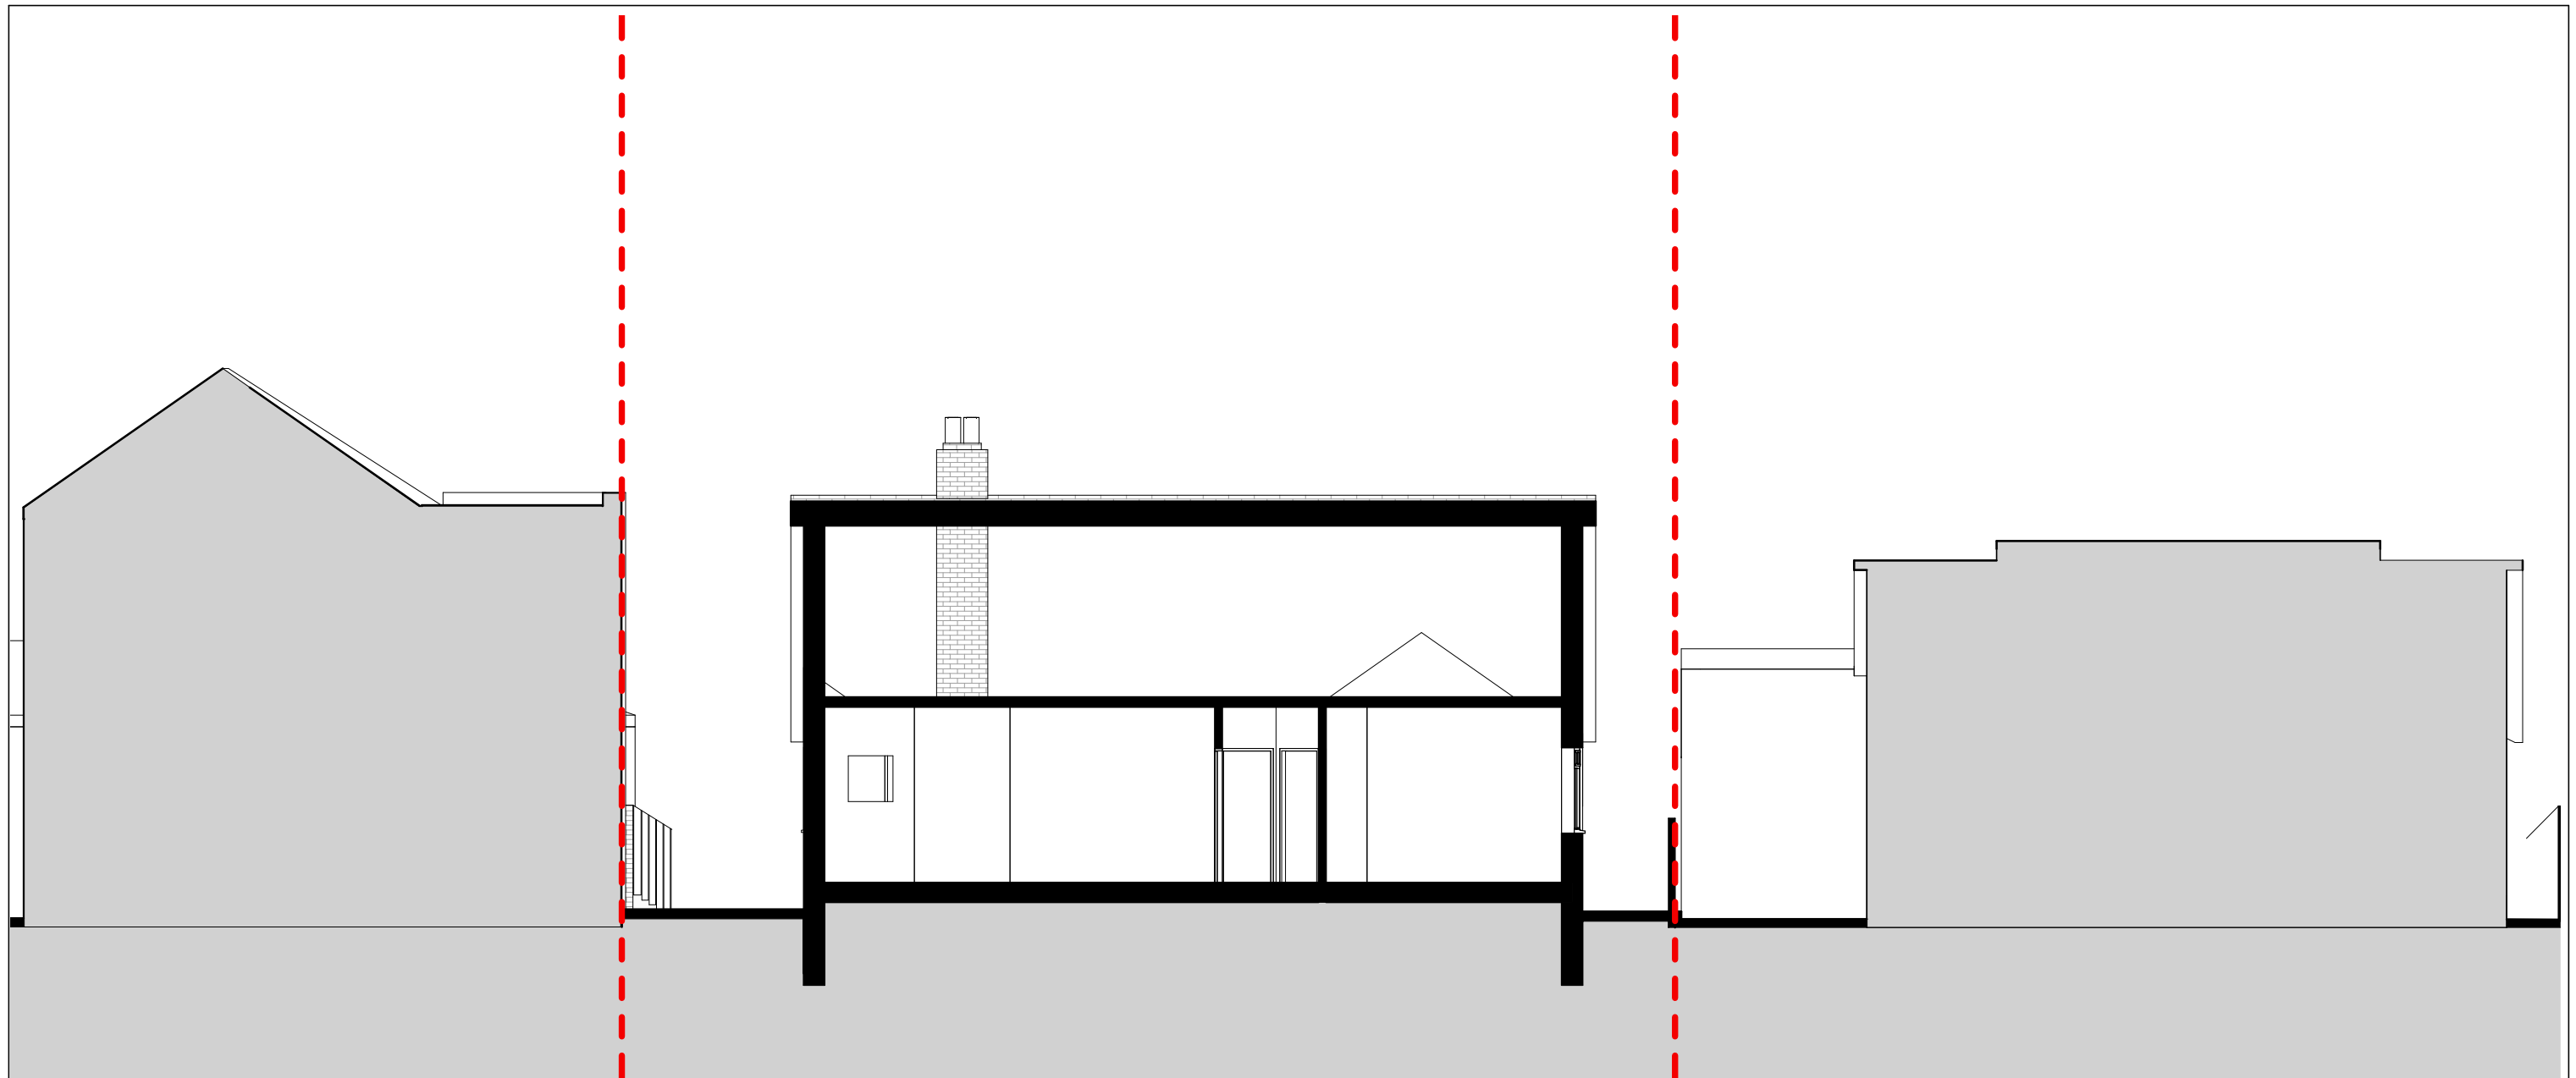


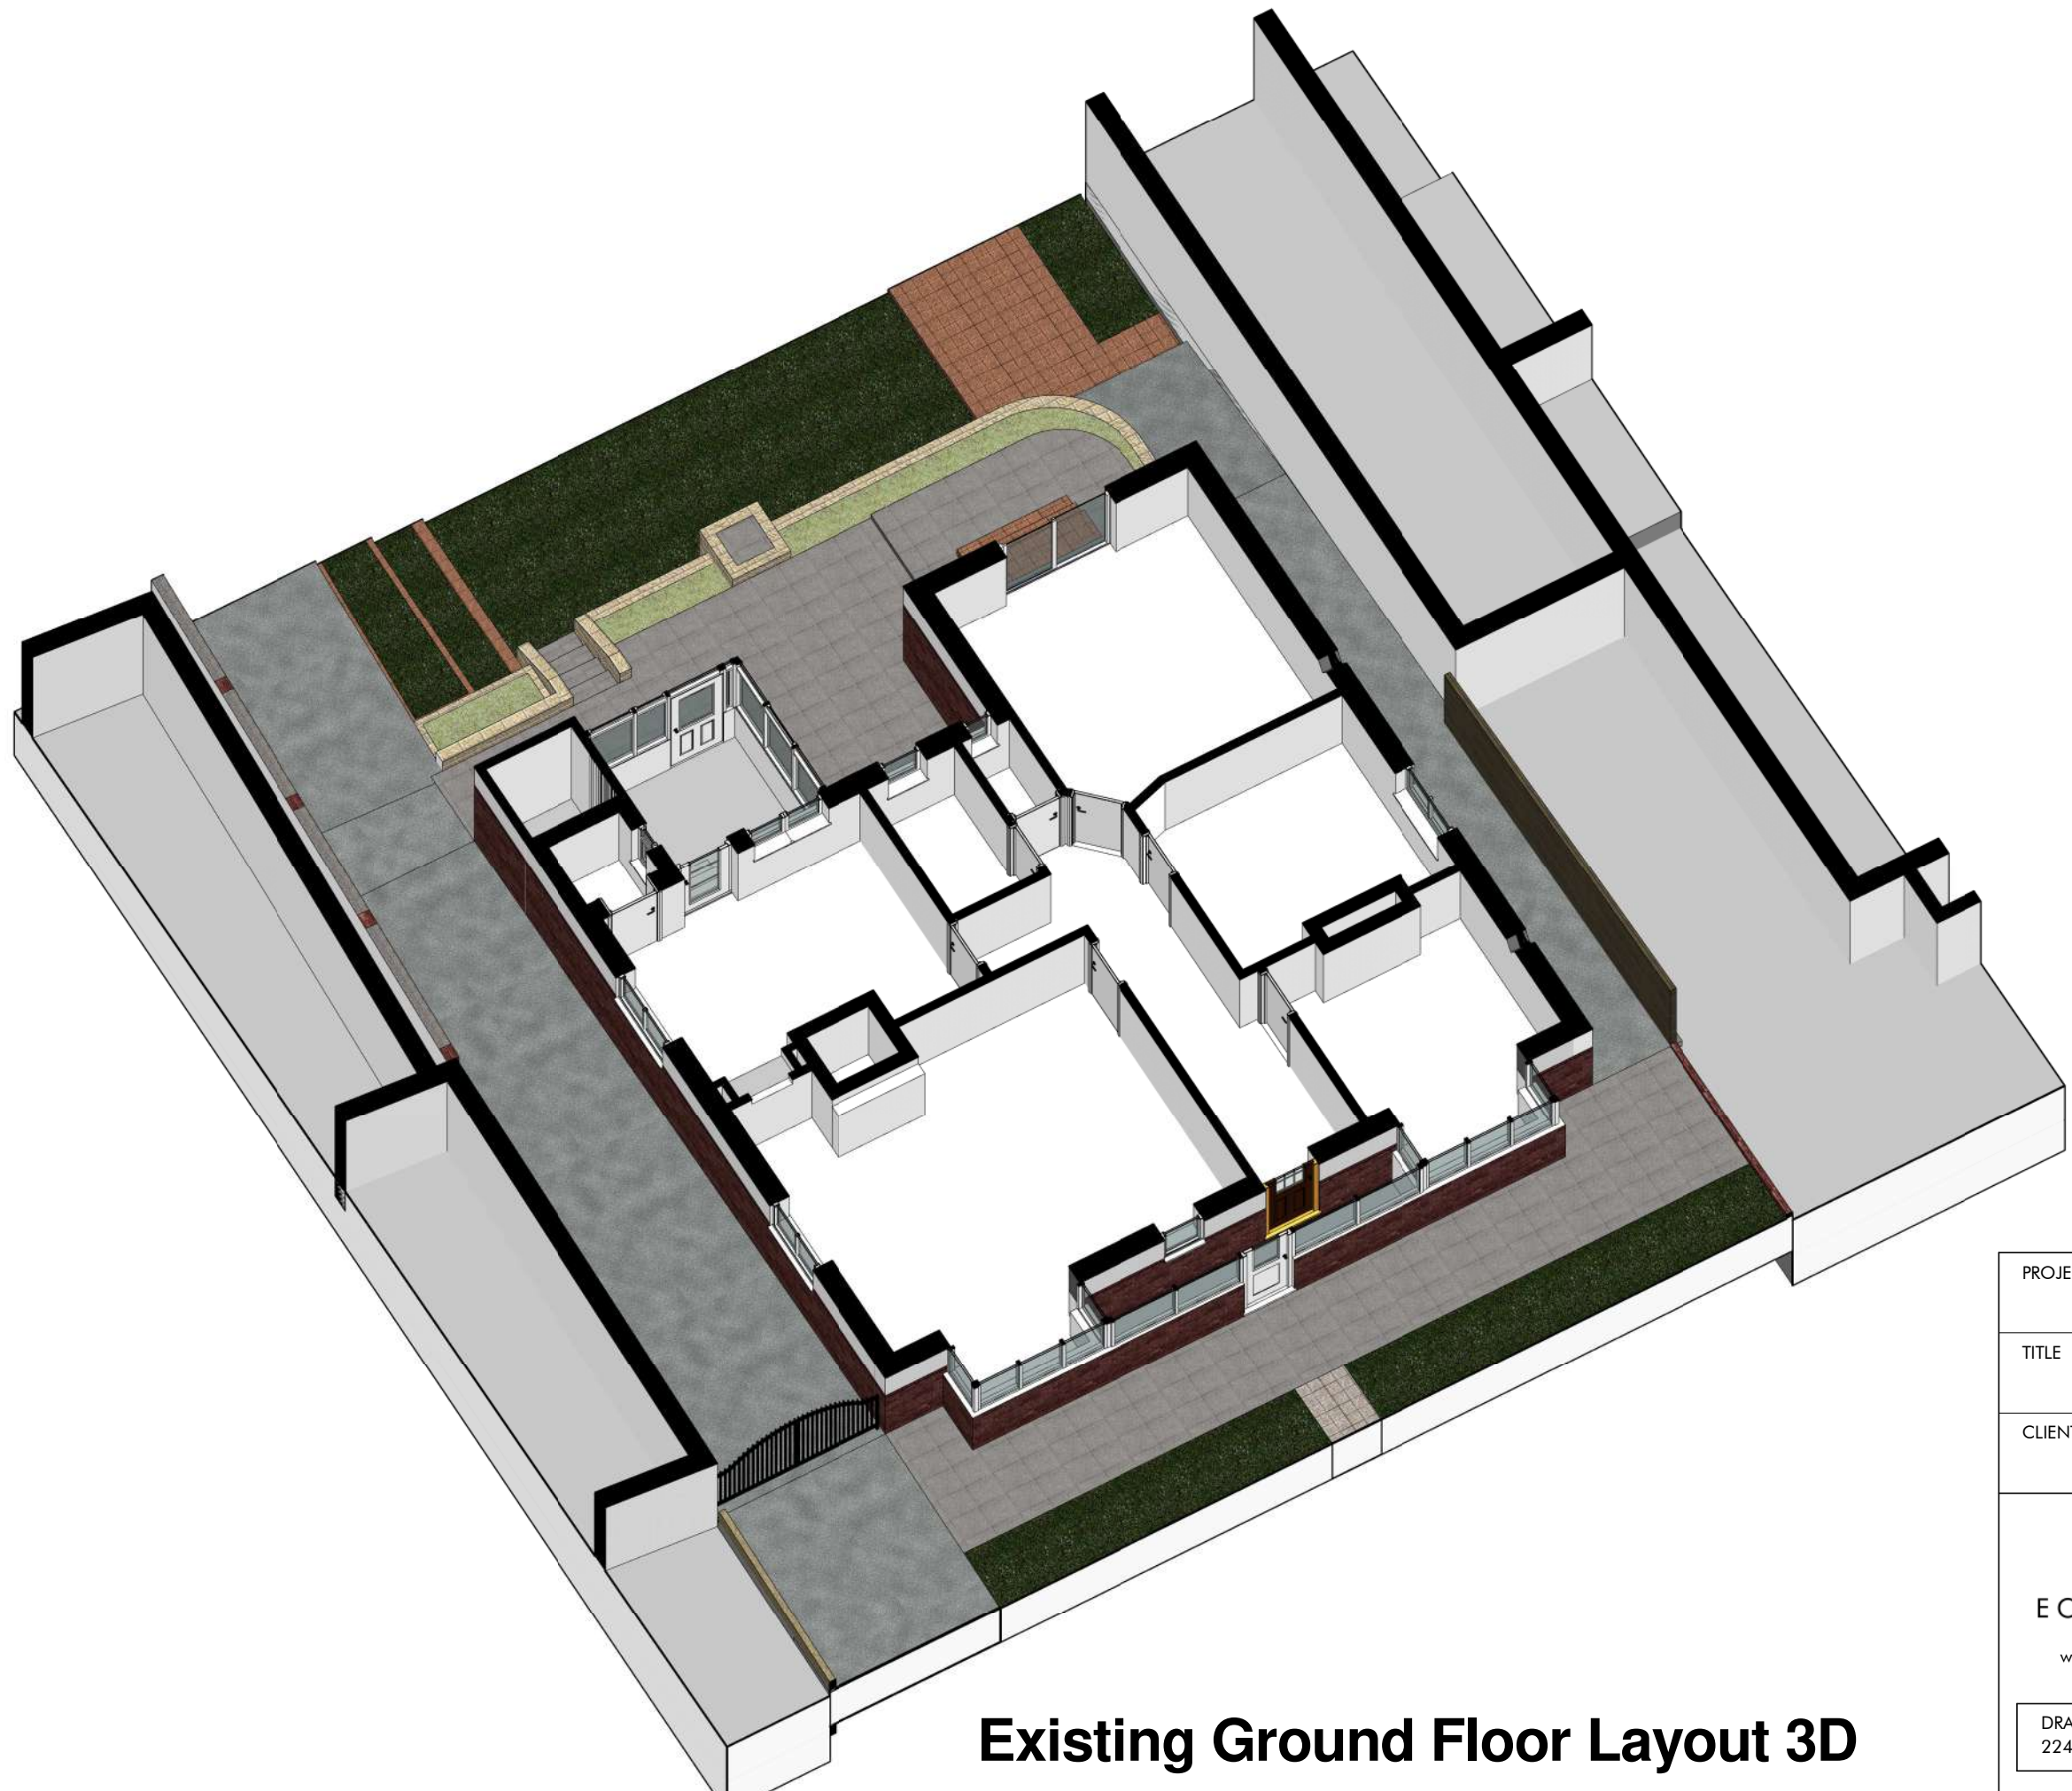
Due to lack of safe access to the roof void
the exact roof pitch to be checked on site.

Existing Cross-Section C-C

1 : 100



PROJECT 192 Abbey Lane, Sheffield, S8 0BQ	
TITLE Existing Cross-Section C-C	
CLIENT Amanda Perry and Steve Jackson	
 ECCLESALL DESIGN www.ecclesall.design	DRAWN BY D. Pilka
	SCALE (@ A3) 1 : 100
	DATE August 2020
DRAWING NUMBER 224-10	REV -



Existing Ground Floor Layout 3D

PROJECT

192 Abbey Lane, Sheffield, S8 0BQ

TITLE

Existing Ground Floor Layout 3D

CLIENT

Amanda Perry and Steve Jackson


ECCLESALL
DESIGN
www.ecclesall.design


DRAWN BY
D. Pilka

SCALE (@ A3)


DATE
August 2020

DRAWING NUMBER
224-11

REV
-

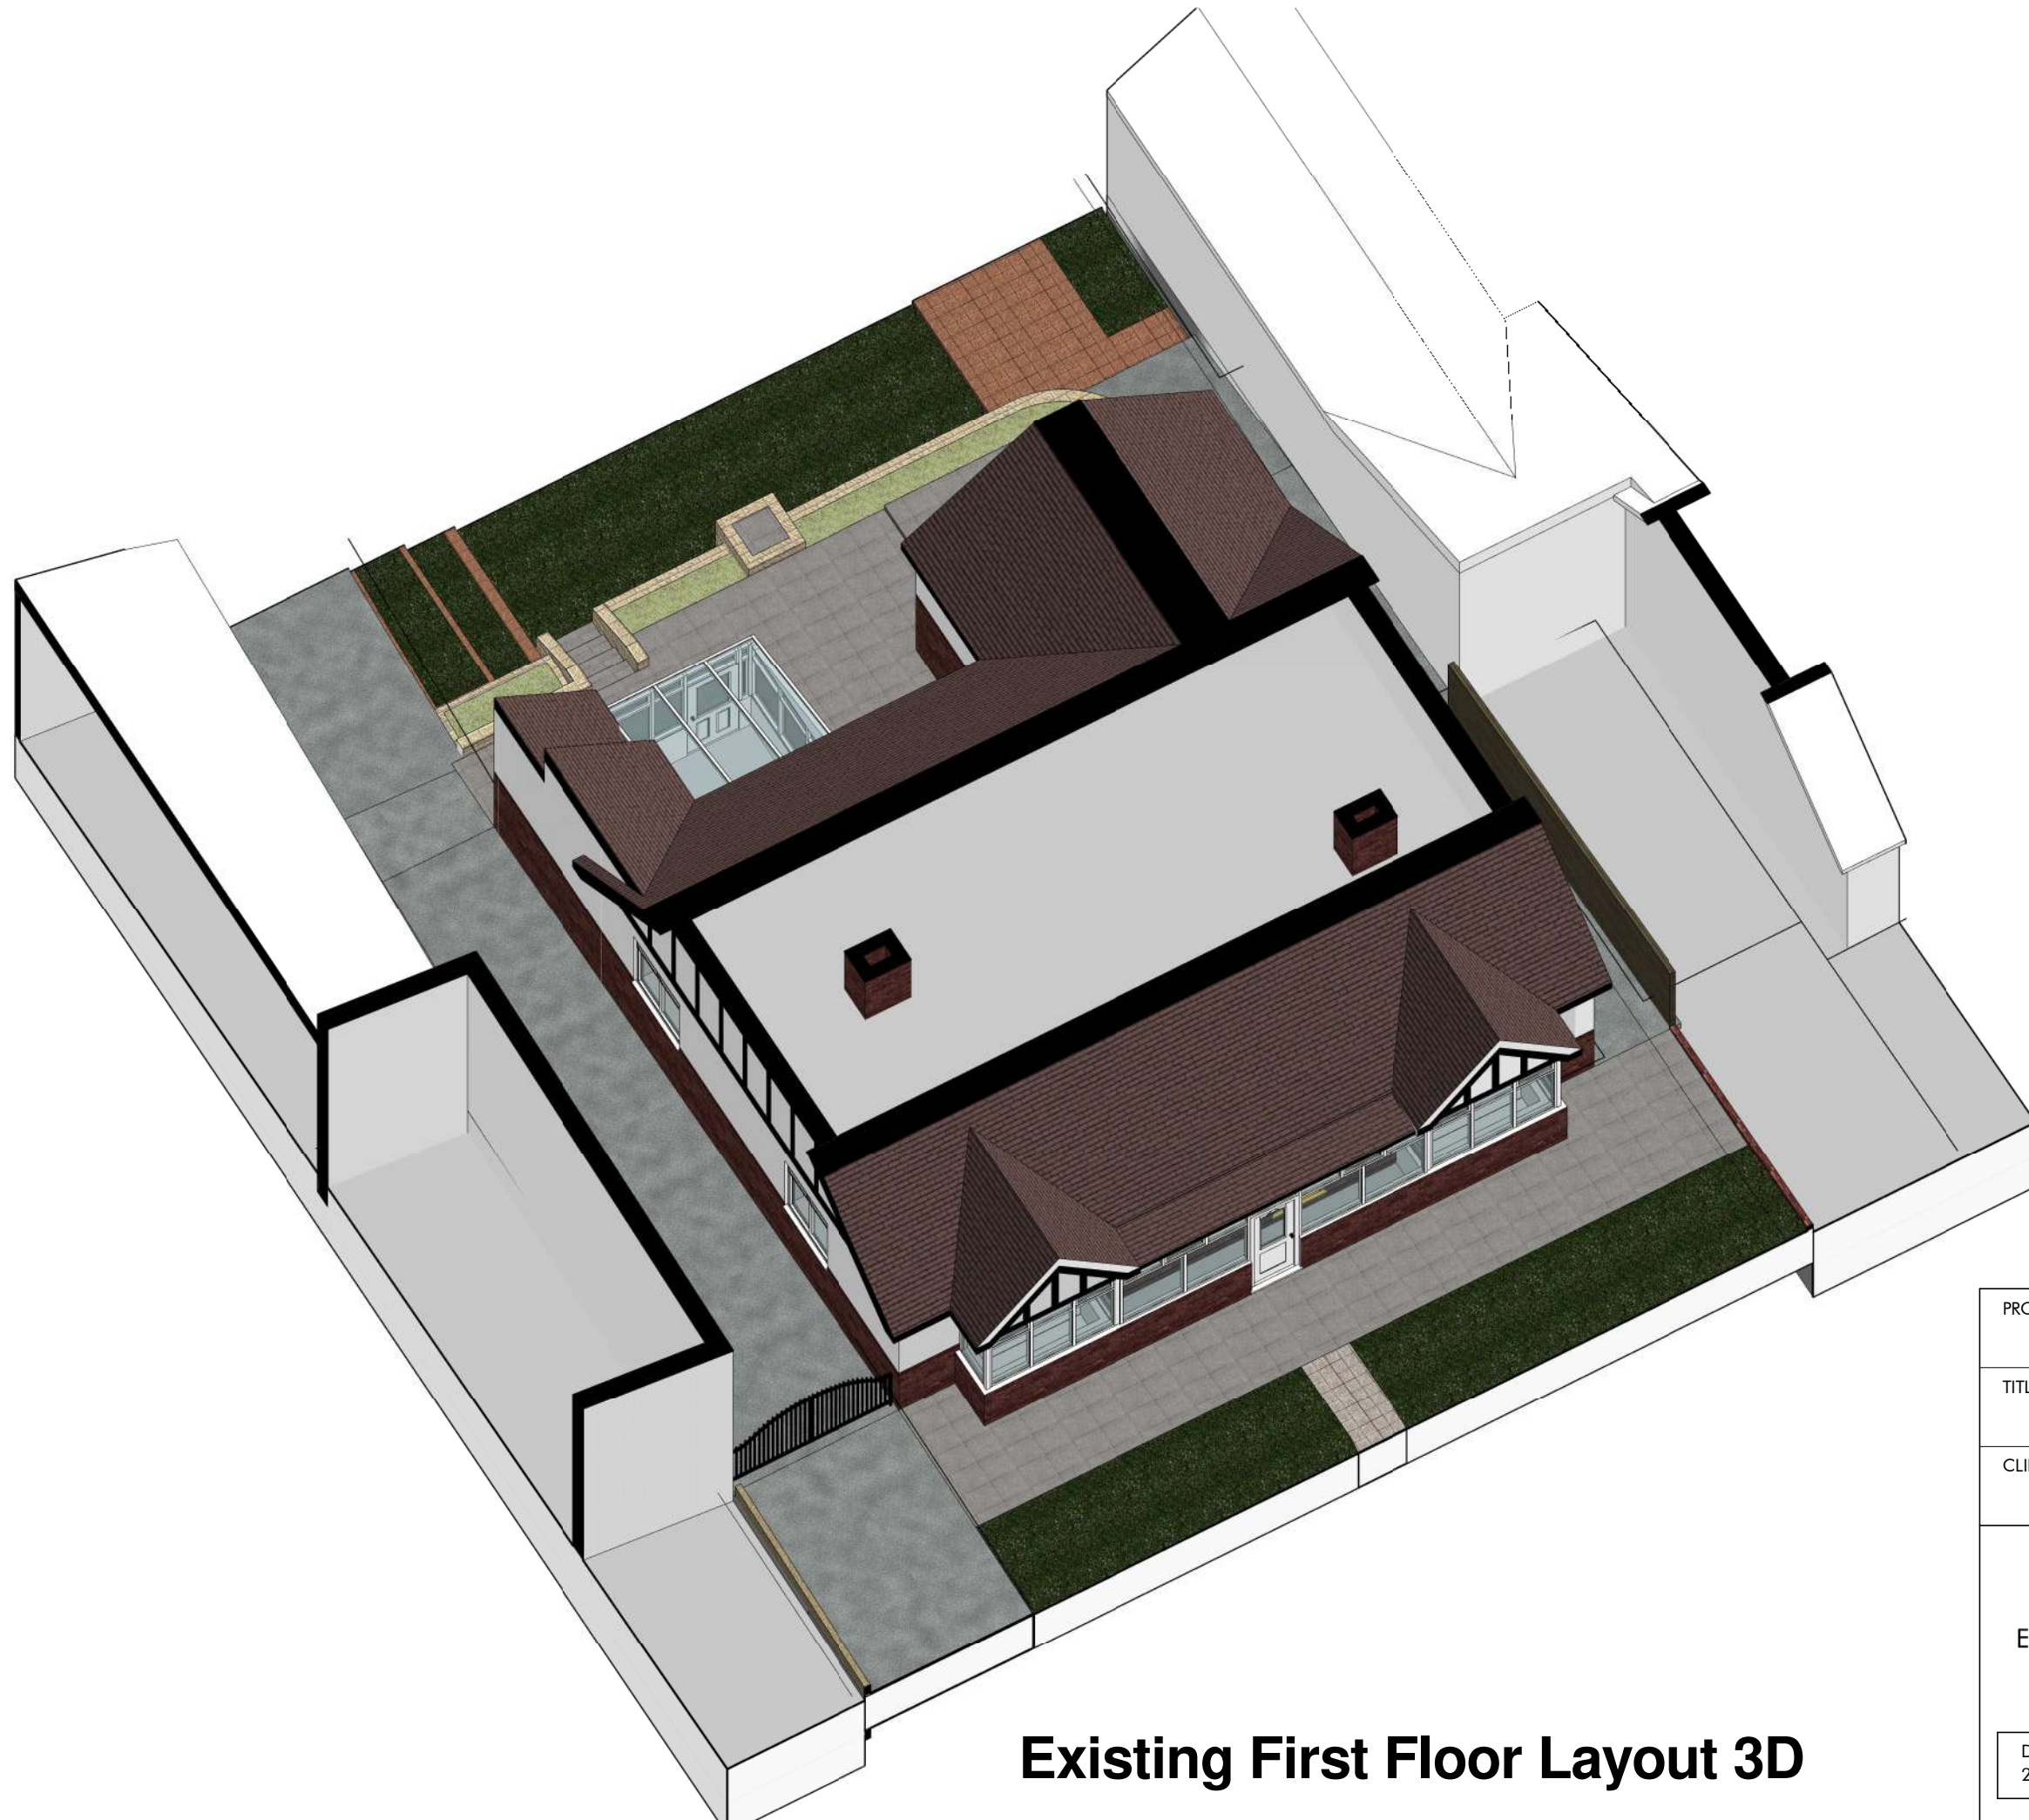


Existing First Floor Layout 3D

PROJECT	
192 Abbey Lane, Sheffield, S8 0BQ	
TITLE	
Existing First Floor Layout 3D	
CLIENT	
Amanda Perry and Steve Jackson	
 ECCLESALL DESIGN www.ecclesall.design	DRAWN BY
	D. Pilka
	SCALE (@ A3)
	DATE
	August 2020
DRAWING NUMBER	REV
224-12	-




Existing 3D View. Street View

PROJECT	
192 Abbey Lane, Sheffield, S8 0BQ	
TITLE	
Existing 3D View. Street View	
CLIENT	
Amanda Perry and Steve Jackson	
 ECCLESALL DESIGN www.ecclesall.design	DRAWN BY
	D. Pilka
	SCALE (@ A3)
DATE	August 2020
DRAWING NUMBER	REV
224-13	-



Existing 3D View. Street View 2

PROJECT	
192 Abbey Lane, Sheffield, S8 0BQ	
TITLE	
Existing 3D View. Street View 2	
CLIENT	
Amanda Perry and Steve Jackson	
 ECCLESALL DESIGN www.ecclesall.design	DRAWN BY
	D. Pilka
	SCALE (@ A3)
DATE	August 2020
DRAWING NUMBER	REV
224-14	-



PROJECT
192 Abbey Lane, Sheffield, S8 0BQ

TITLE
Existing 3D View. Rear View

CLIENT
Amanda Perry and Steve Jackson

DRAWN BY
D. Pilka

SCALE (@ A3)

DATE
August 2020

DRAWING NUMBER 224-15	REV -
--------------------------	----------

Existing 3D View. Rear View



Existing 3D View. Rear View 2

PROJECT
192 Abbey Lane, Sheffield, S8 0BQ

TITLE
Existing 3D View. Rear View 2

CLIENT
Amanda Perry and Steve Jackson


ECCLESALL
DESIGN
www.ecclesall.design

DRAWN BY
D. Pilka

SCALE (@ A3)


DATE
August 2020

DRAWING NUMBER
224-16

REV
-



Existing 3D View. Top View

PROJECT	192 Abbey Lane, Sheffield, S8 0BQ	
TITLE	Existing 3D View. Top View	
CLIENT	Amanda Perry and Steve Jackson	
	DRAWN BY	D. Pilka
	SCALE (@ A3)	
	DATE	August 2020
DRAWING NUMBER	224-17	REV