



SAFETY HEALTH AND ENVIRONMENTAL INFORMATION

IN ADDITION TO THE HAZARD/RISKS NORMALLY ASSOCIATED WITH THE WORKS LISTED HERE ARE NOT EXHAUSTIVE. REFER TO DESIGN ASSESSMENT FORM NO.

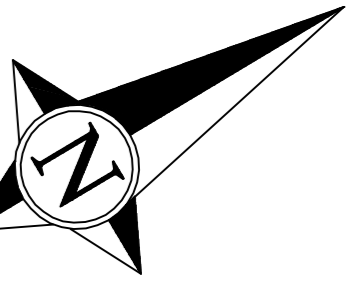


NO SIGNIFICANT RESIDUAL HAZARDS BEYOND THOSE KNOWN TO A COMPETENT CONTRACTOR.
FOR INFORMATION RELATING TO USE, CLEANING AND MAINTENANCE SEE THE HEALTH AND SAFETY FILE
IT IS ASSUMED THAT ALL WORKS WILL BE CARRIED OUT BY A COMPETENT CONTRACTOR WORKING WHERE APPROPRIATE, TO AN APPROVED METHOD STATEMENT.

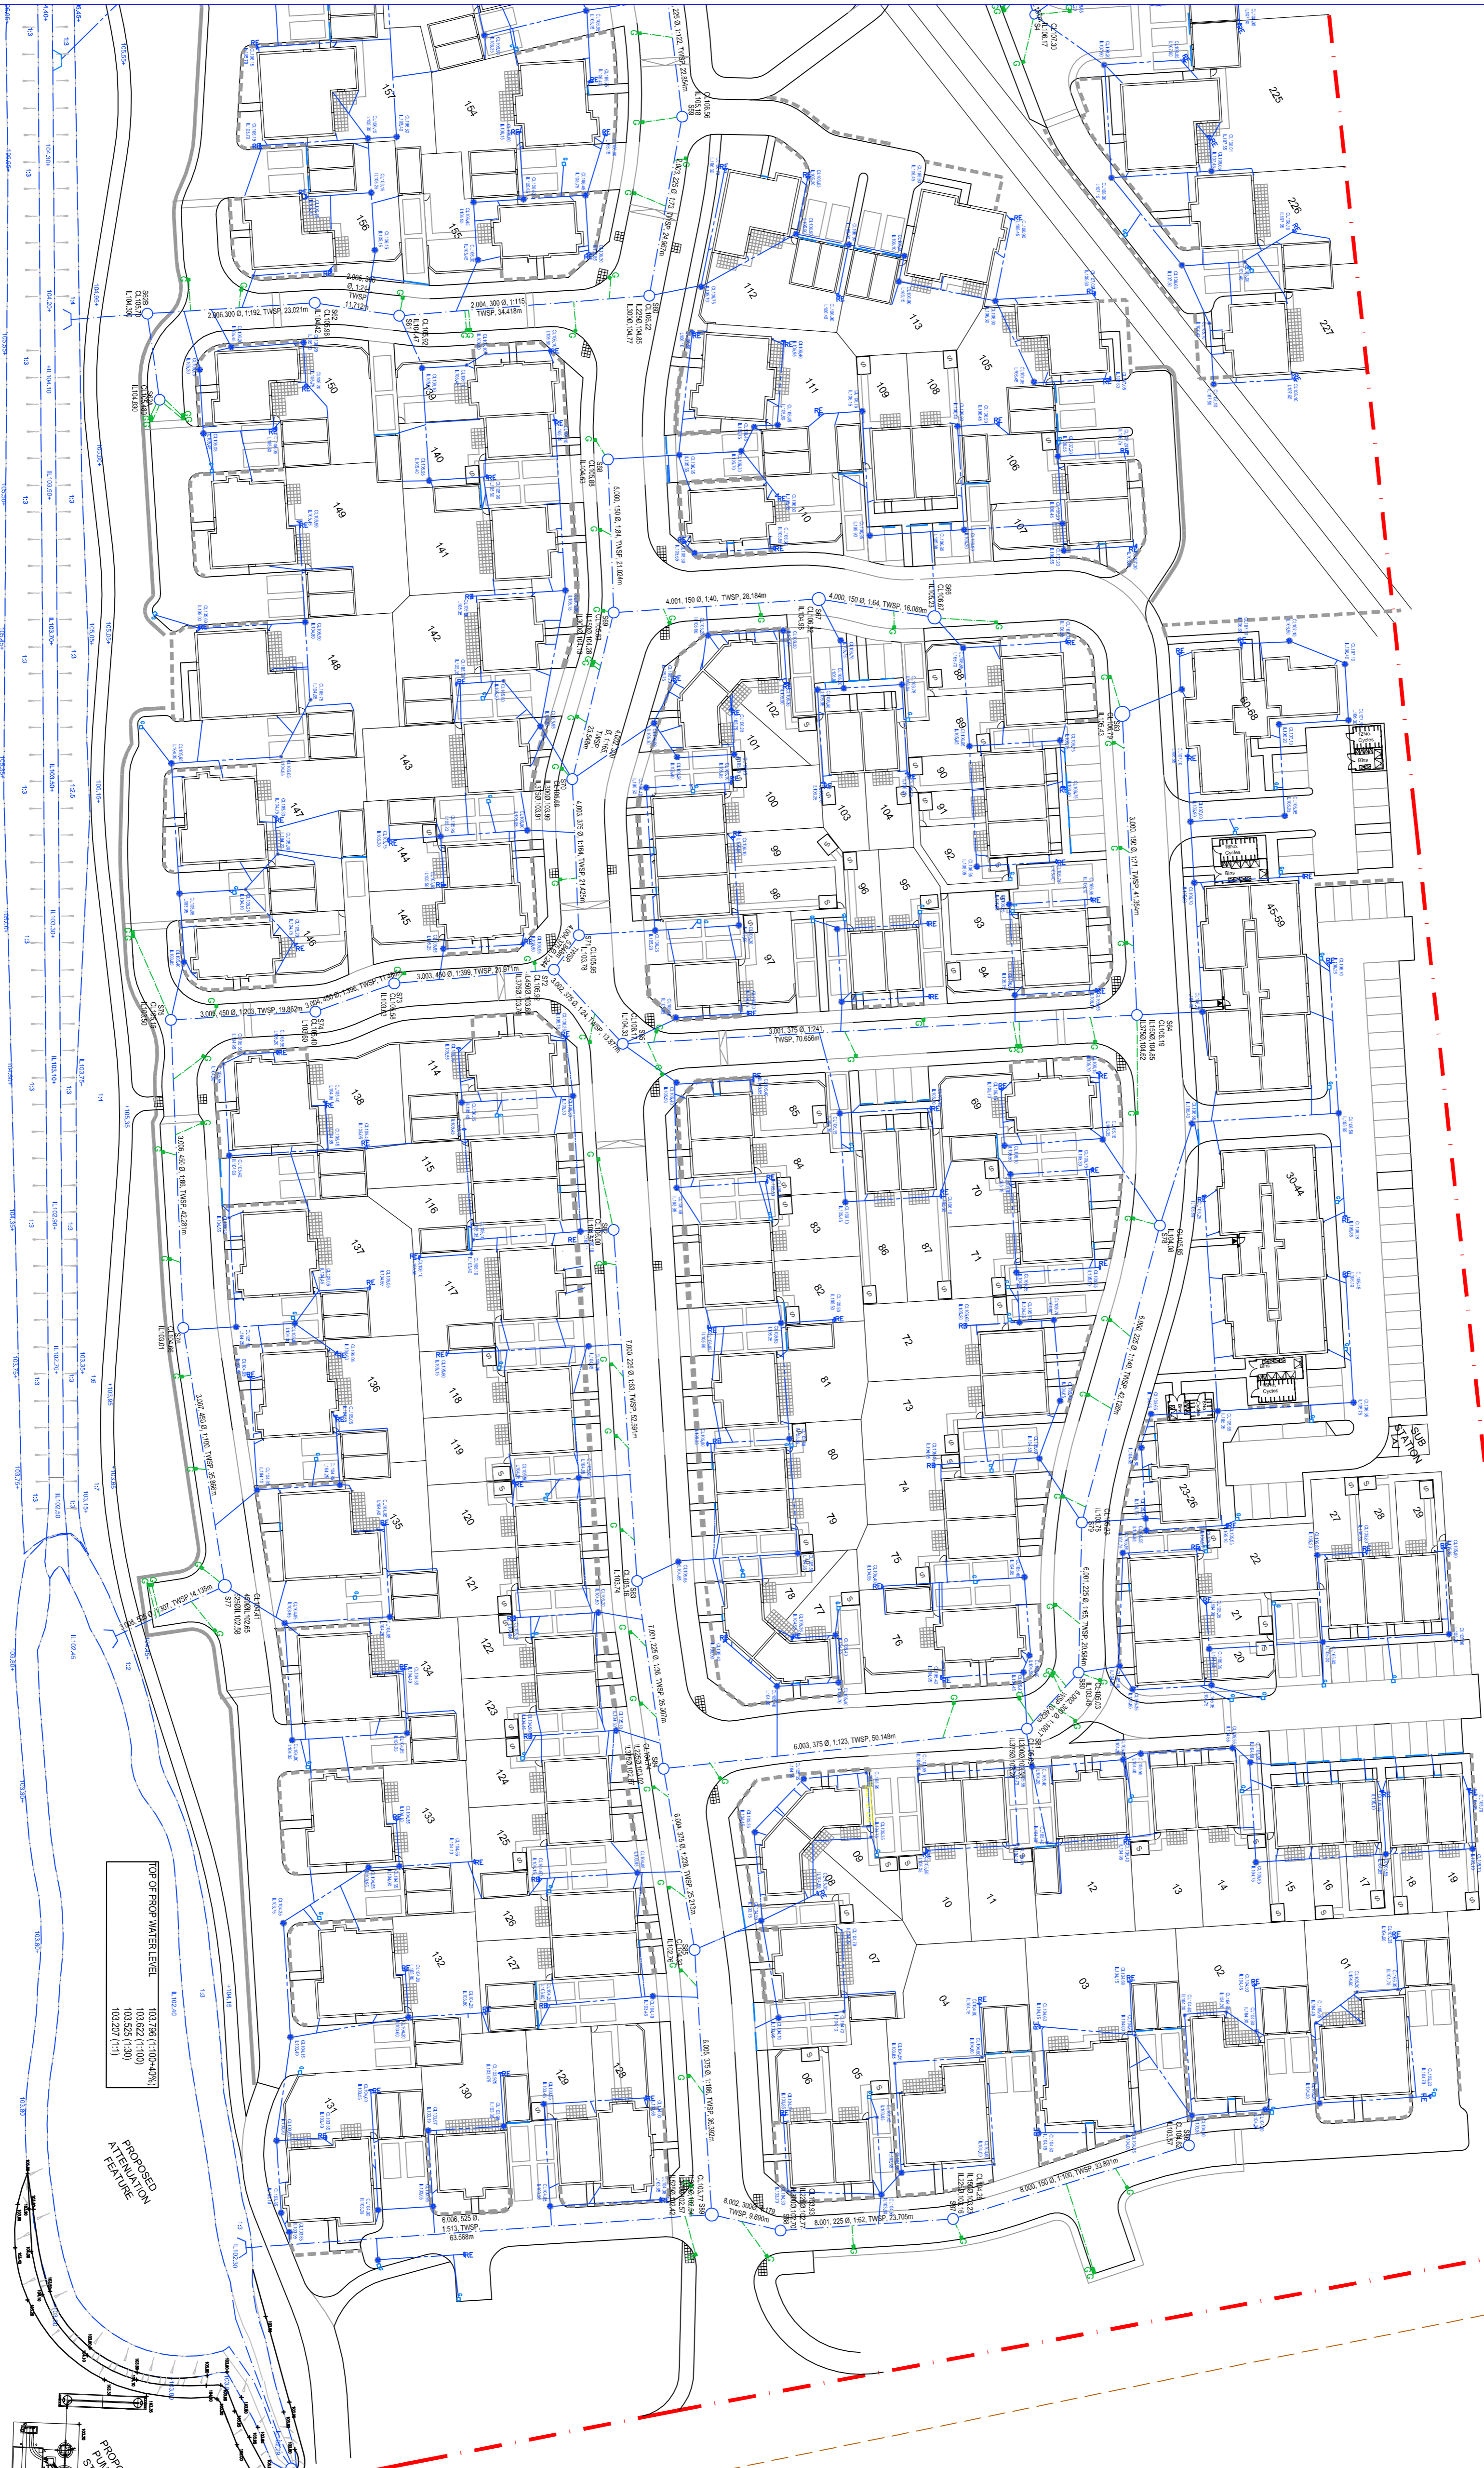


TOP OF FINISH WATER LEVEL

103.785 (1100+400)
103.622 (1100)
103.207 (111)

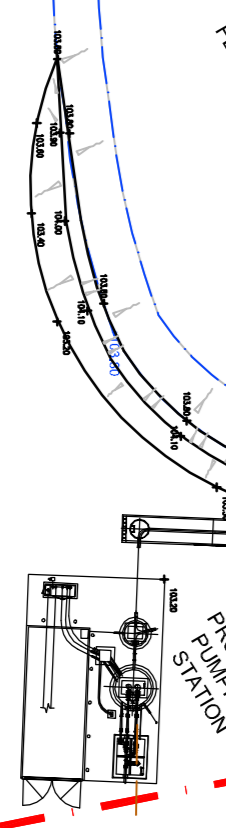

UNADJUSTED WITHIN-LOT FLATE TO REDUCE FLOW (80mm Ø)

FLOW RATES	DISCHARGE VOLUME
18.8 L/S (100-4%)	2838.9 m ³
17.8 L/S (100)	2680.2 m ³
18.1 L/S (11)	2857.4 m ³

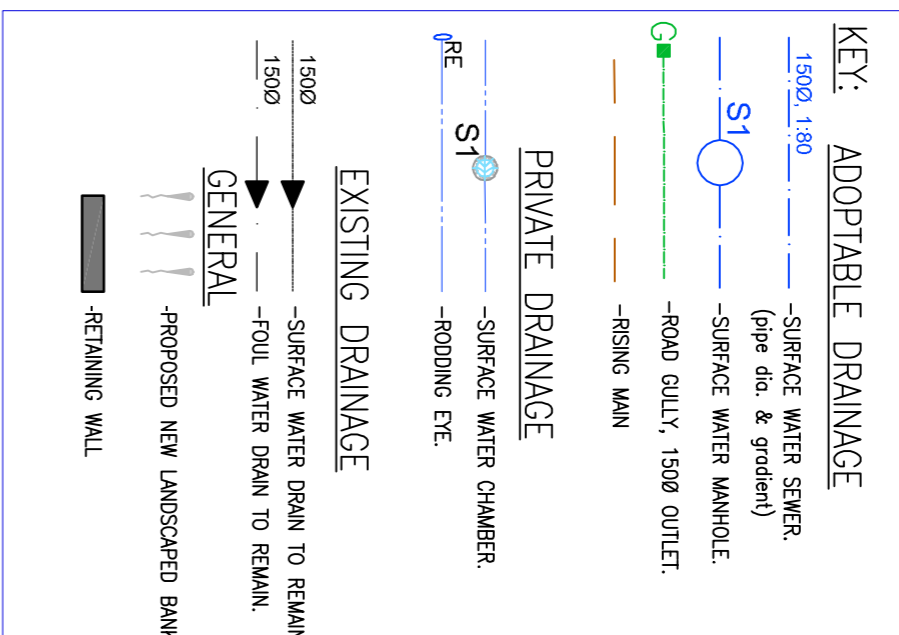

CONSTRUCTION ISSUE
DRAWINGS ISSUED FOR CONSTRUCTION STAGE AT THE REQUEST OF THE CLIENT. ROADS ARE STILL AWAITING TECHNICAL APPROVAL AND MAY BE SUBJECT TO AUTHORITY REQUESTED AMENDMENTS.

NO	DESCRIPTION	DATE	BY
C3	DISCHARGE VOLUMES ADDED	09/2018	JD
C2	TACTILES ON PLOTS 82,98,117,144	09/2018	JT
C1	AMENDED CONSTRUCTION ISSUE	05/2018	NO
P2	TEXT UPDATED TO REFLECT LATEST PRELIMINARY ISSUE	05/2018	OO
P1	PRELIMINARY ISSUE	05/2018	AC

CONSTRUCTION

Crest Nicholson Ltd
St Albans
Abbey View
AL1 2ES

Tel: 01277 616940
www.crest-nicholson.com

FAIRHURST

Kepler House
Bridgeway Park Avenue,
St Albans
AL1 2PX
Tel: 01232 444900
Fax: 01232 444908

PROJECT NUMBER
124380

LAND OFF-DOWNS ROAD, WIMBORNE
SURFACE WATER DRAINAGE STRATEGY
SHEET 1 OF 2

Scale: 1:500

Drawn By: AC
Checked By: JD
Revision: C3

147831A/3760