



RE3 Rear Elevation 1:100



FE Front Elevation (1) 1:100

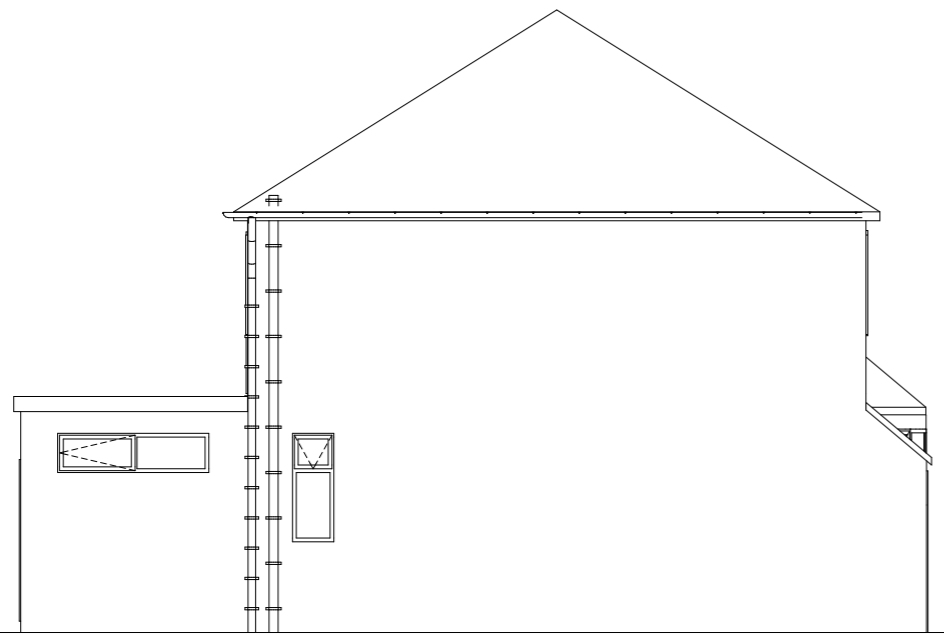

SRE3 Side Right Elevation 1:100

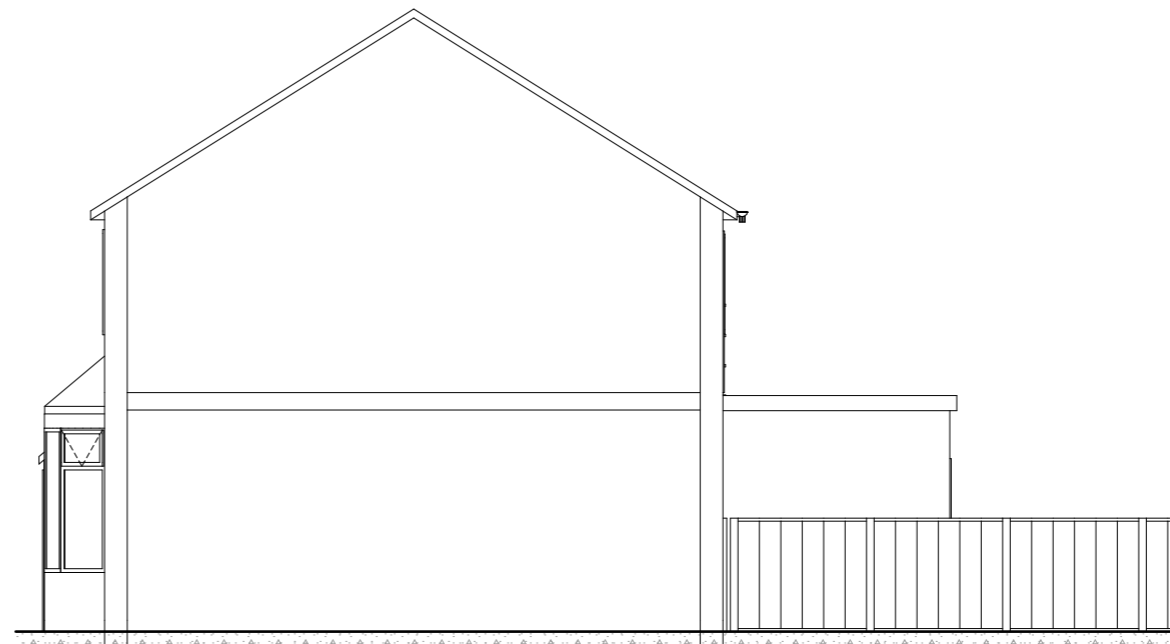

SLE3 Side Left Elevation 1:100



Fylde Plan Services

162 St.Leonards Road East
St.Annes-on-Sea
Lancashire FY8 2HL
01253 720416
07816 815762

Job Title

**Hip to Gable conversion with
dormer to rear**

Drawing Name

**Planning Application
Drawing**

Existing Elevations

Drawing Scale

1:-100

Sheet size

A3

Layout ID

1208 BR MAR A.5

Revision

Client

**Mr Paul Martin
17 Cudworth Road St.Annes-
on-Sea
04.01.2021**