
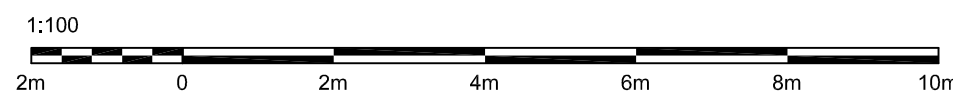
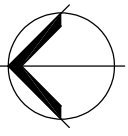
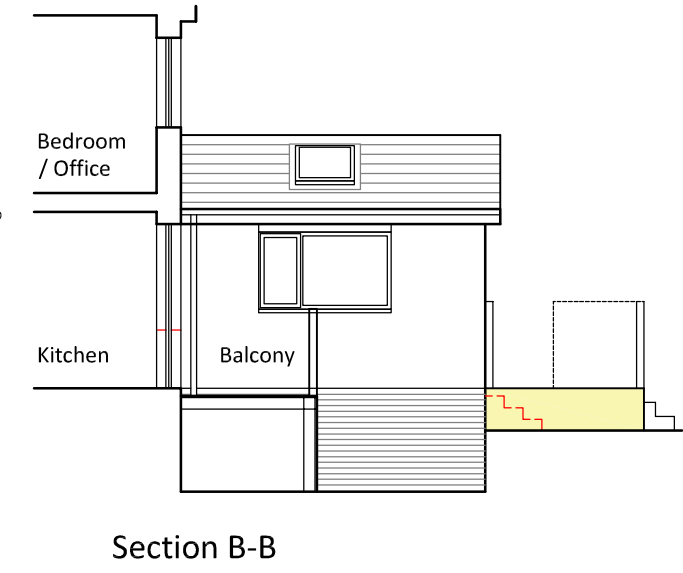
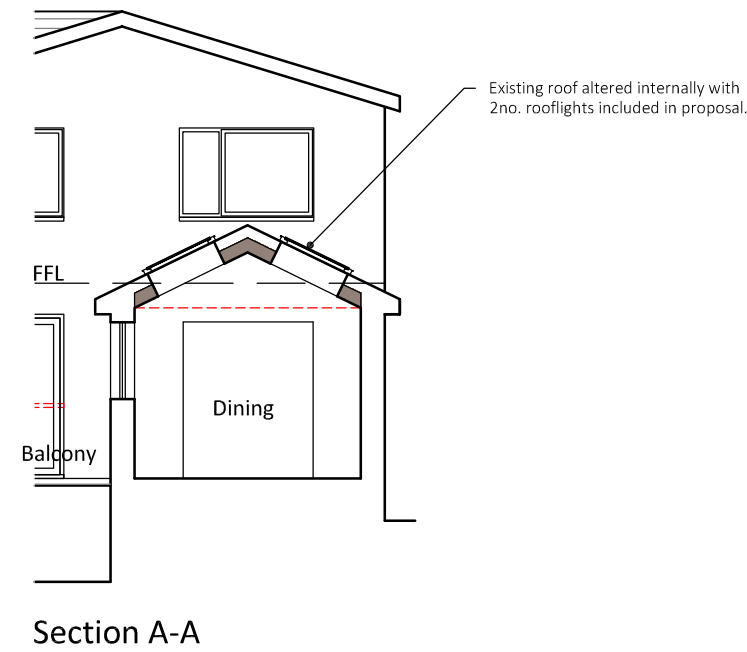


Notes:  
 ALL DIMENSIONS TO BE CHECKED ON SITE  
 BY THE CONTRACTOR AND ANY  
 DISCREPANCIES TO BE NOTIFIED TO THE  
 ARCHITECT PRIOR TO WORKS COMMENCING.  
 DO NOT SCALE. IF IN DOUBT ASK.

THIS DRAWING REMAINS THE PROPERTY  
 OF E BLAIR ARCHITECT LTD & MAY NOT BE  
 REPRODUCED IN ANY FORM WITHOUT  
 WRITTEN CONSENT.

The purpose of this drawing is solely  
 for obtaining either Planning or  
 Building Warrant approval. Whilst this  
 drawing may be suitable for  
 construction it may be necessary to  
 augment information for this purpose.  
 No liability will be accepted for any  
 omission on this drawing should it be  
 used for construction purposes.

All dimensions shown are  
 assumed finished internal  
 sizes. These are SKETCH  
 ONLY dimensions and will be  
 subject to further  
 development in the stages  
 ahead (i.e. insulations  
 specification may mean  
 these sizes could change)

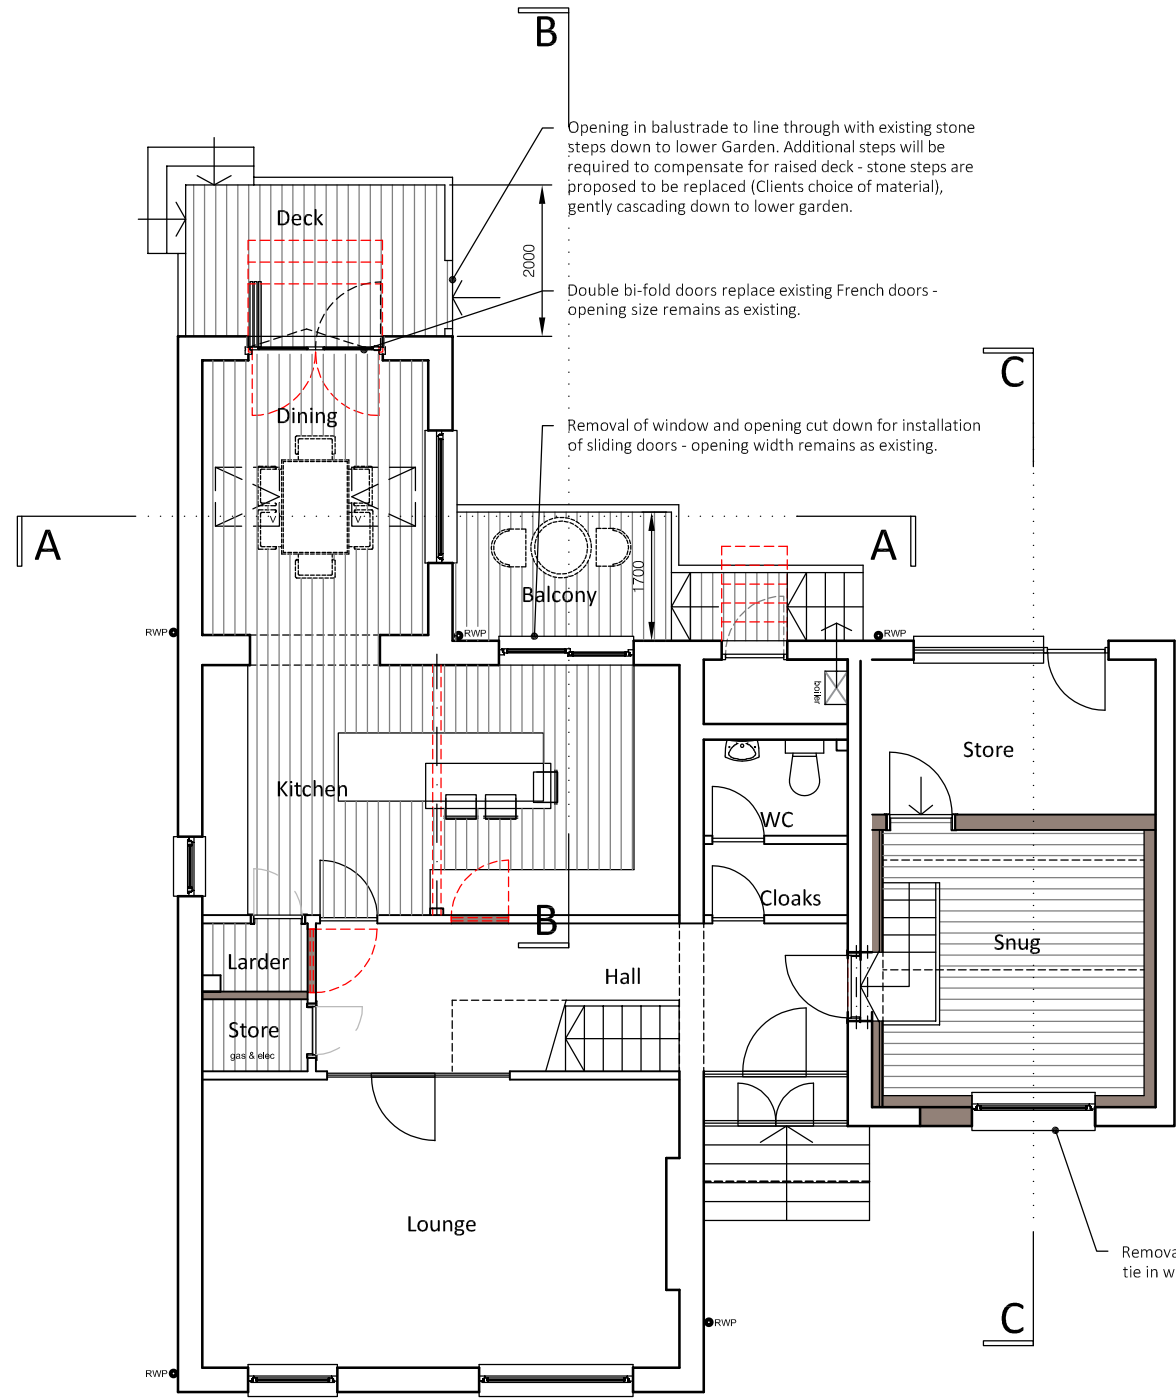

<i>Client</i> The Scouler Family		
<i>Project</i> Proposed Alterations 38 Prestonfield Milngavie G62 7PZ		
<i>Drawing</i> Floor Plan, Sections As Proposed		
<i>Date</i> Dec 2020	<i>Job No.</i> G2022	<b>A3</b>
<i>Scale</i> 1:100	<i>Drawing No.</i> AL(0)210	<i>Rev.</i> -
<b>E. BLAIR ARCHITECT</b> and interior designer		
E Blair Architect Ltd, 31 Ballater Drive, Bearsden G61 1BZ emma@eblairarchitect.com 0771 314 8533 www.eblairarchitect.com		

PLANNING