


PROPOSED SIDE ELEVATION

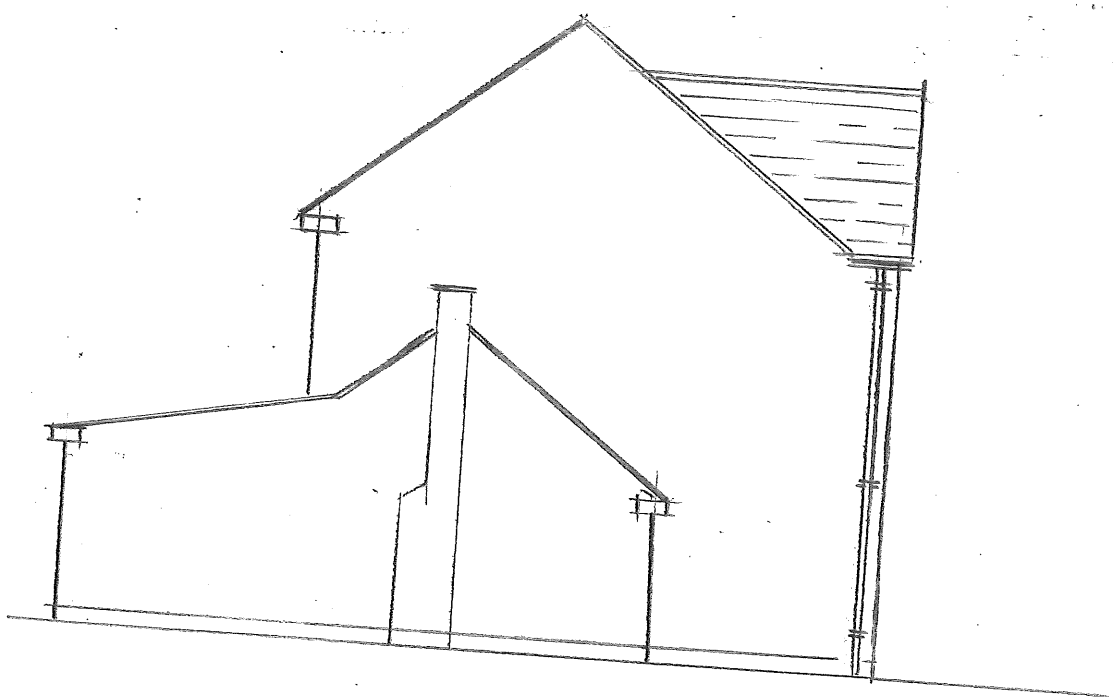

EXTG. SIDE ELEVATION AT  
27 BARN CLOSE NEWBOLD SCALE 1-100