


**Proposed North East (Rear) Elevation**

**Key**

- 01 Black stained timber board cladding.
- 02 Black stained timber column.
- 03 Dark finished zinc metal rainwater goods.
- 04 Dark finished zinc metal standing seam roof.
- 05 Dark finished zinc metal standing seam clad rooflight cowl.
- 06 Polyester powder coated metal framed window with clear glass double glazing.
- 07 Polyester powder coated metal framed door with clear glass double glazing.
- 08 Polyester powder coated metal framed bifold door/window with clear glass double glazing.
- 09 Polyester powder coated metal framed bay window with clear glass double glazing and black stained timber fascias.
- 10 'Vitus' style roof window with dark finished frame and clear glass double glazing.
- 11 Dark coloured brick plinth.
- 12 Bench.
- 13 Re-positioned window.

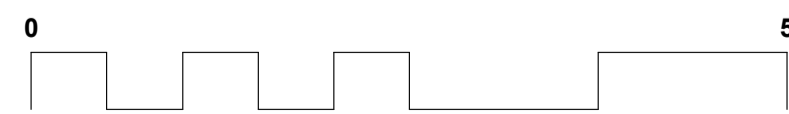

Revisions:	Notes:				
------------	--------	--	--	--	--

<b>JEREMY KING ARCHITECTS</b> <small>11 GRANGE ROAD DEAL KENT CT14 9TS          TEL: +44 (0)1304 373 736          MOBILE: +44 (0)7775 843 794          EMAIL: MAIL@JEREMYKINGARCHITECTS.COM</small>	<b>Title:</b> 4 Faggs Cottages, Ashley: <b>Scale:</b> Proposed North East Elevation 1:50 @ A1 <b>Date:</b> January 2021
	<b>Drawing Status:</b> Planning Application Issue <b>Drawing No.:</b> 2017 <b>Revision:</b> .

Do not scale dimensions from the drawing. Notify the Architect of discrepancies immediately. This drawing is copyright protected.