

CRAWFORD'S JOINERY LTD

BREWERY LANE, TWEDDMOUTH, BERWICK-UPON-TWEED, TD15 2AQ
 PHONE 01289 306 110 FAX 01289 306 115



PROJECT: Traditional Sash & Case Windows

Pulleys, cords & weights. Double Glazed

DRAWING No. CSACG12W REVISION

SCALE: DRAWN: J.H. DATE: 09.09.11

(DO NOT SCALE COPIES) IF IN DOUBT PLEASE ASK !!

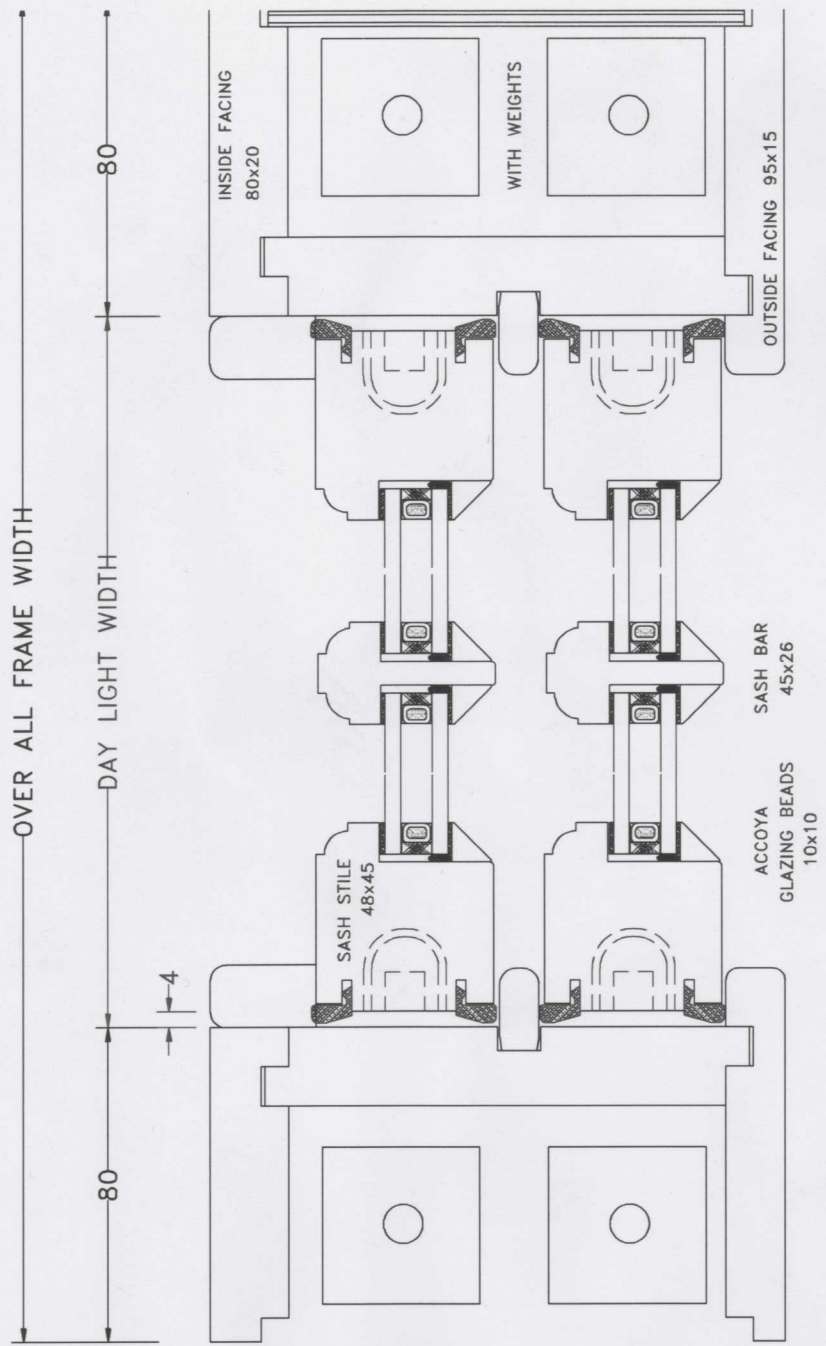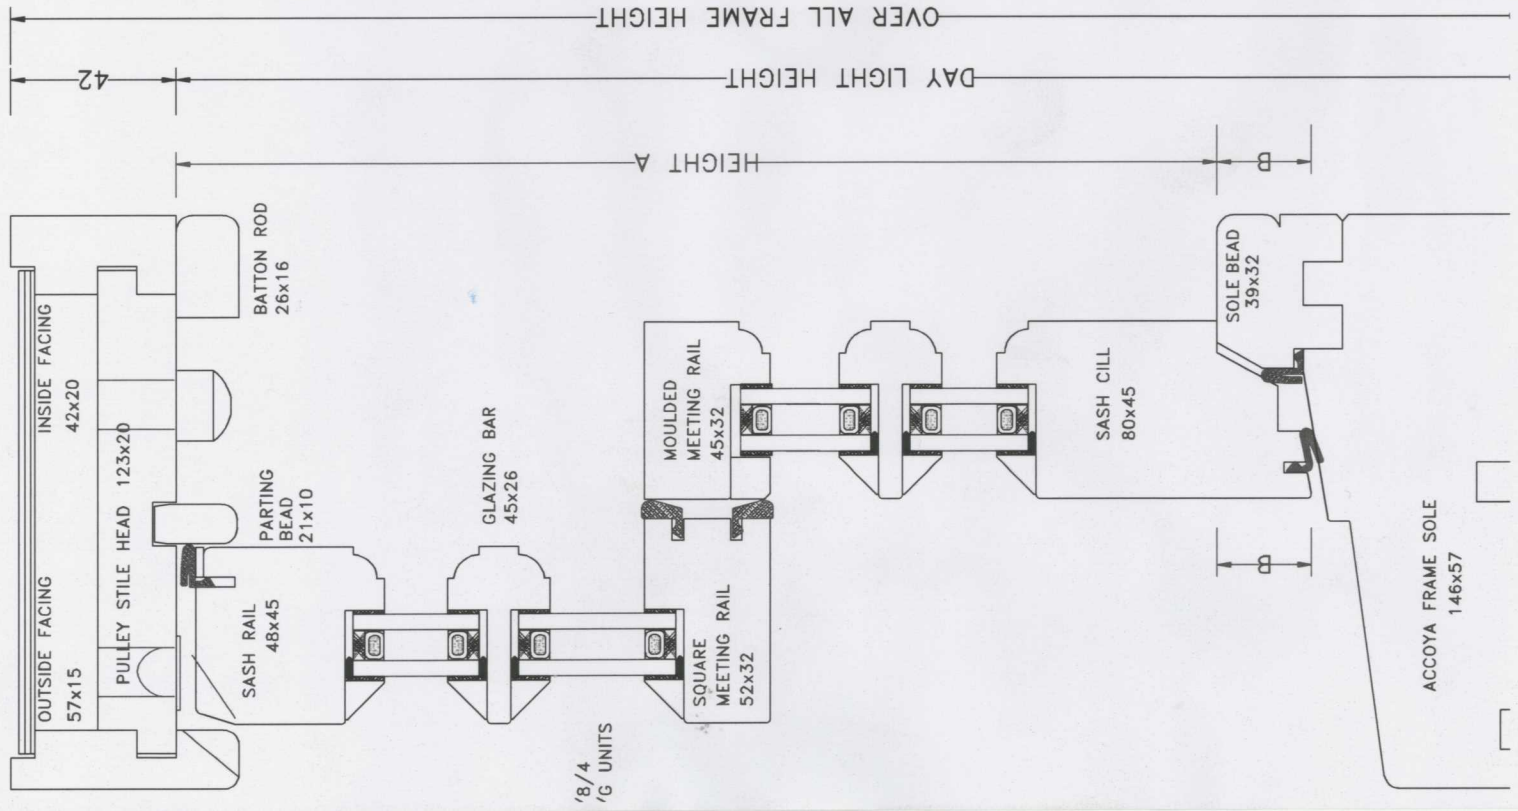

* OPTIONAL PLYWOOD
 BACK LININGS
 SENT LOOSE