
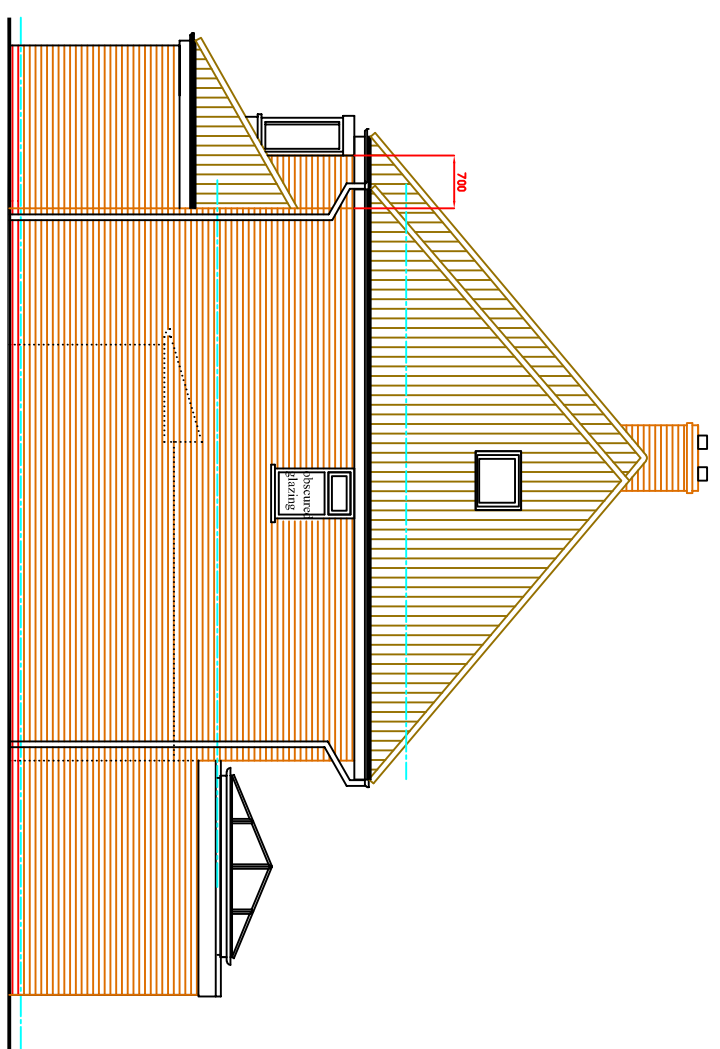
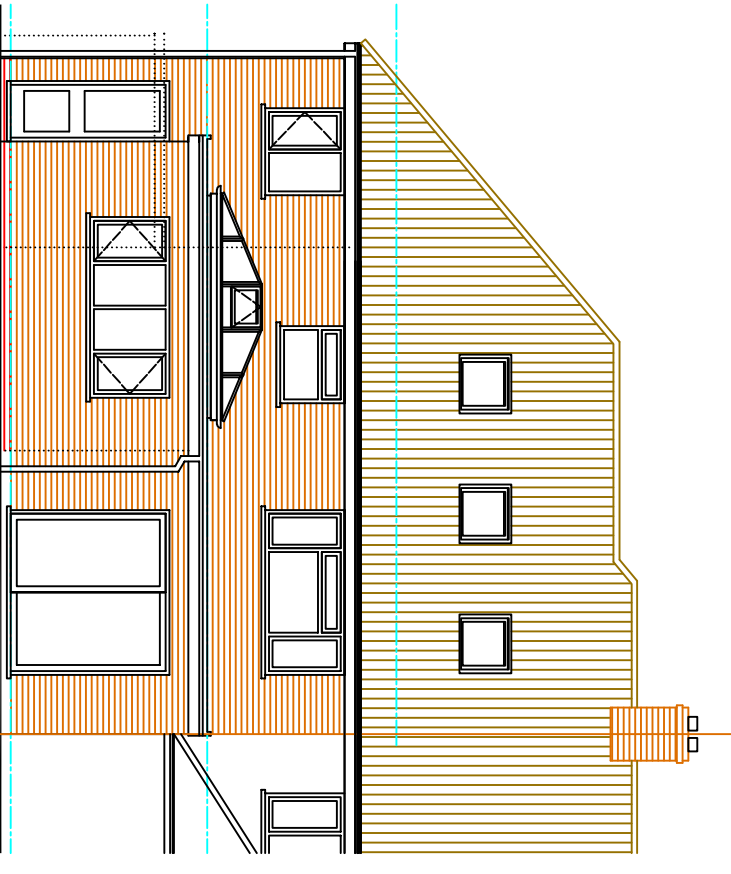
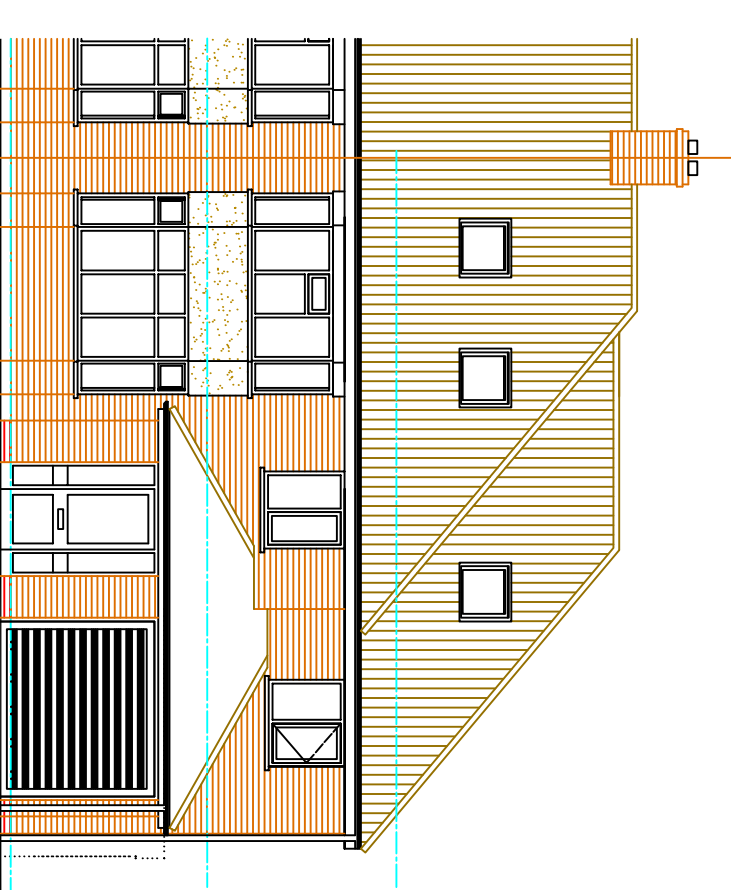
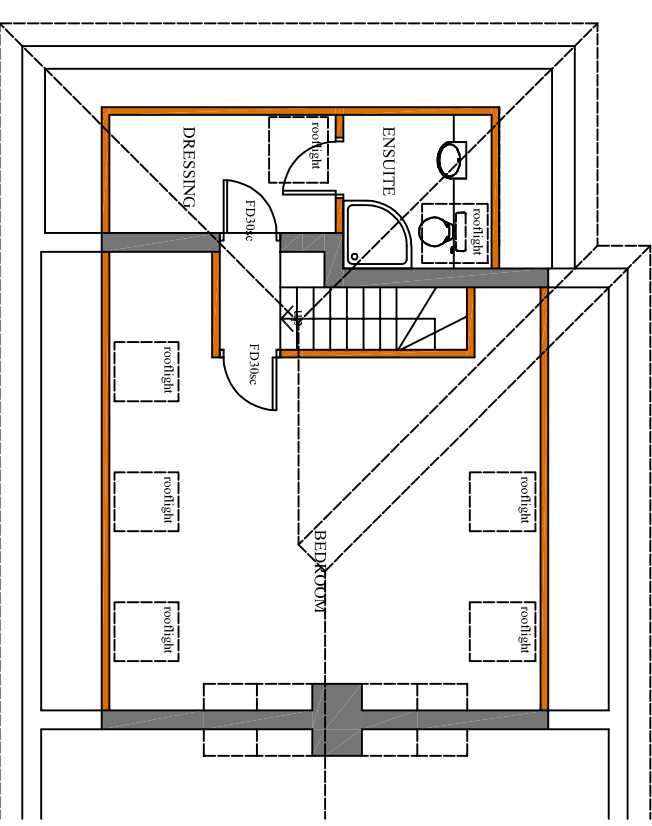
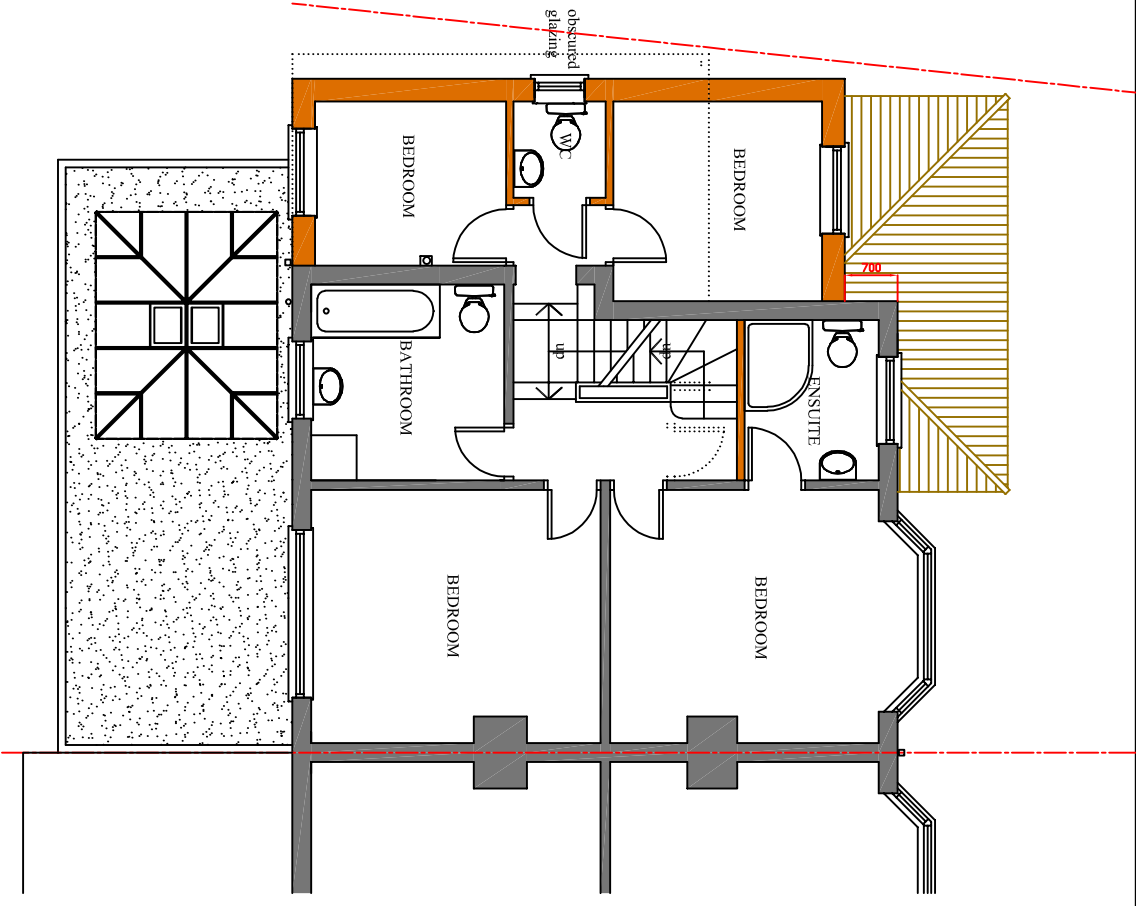


DRAWING STATUS		DRAWING STATUS	
DATE	BY	DATE	BY
20/09/20	PI	20/09/20	PI
20/09/20	A	20/09/20	A
20/09/20	RDS	20/09/20	RDS

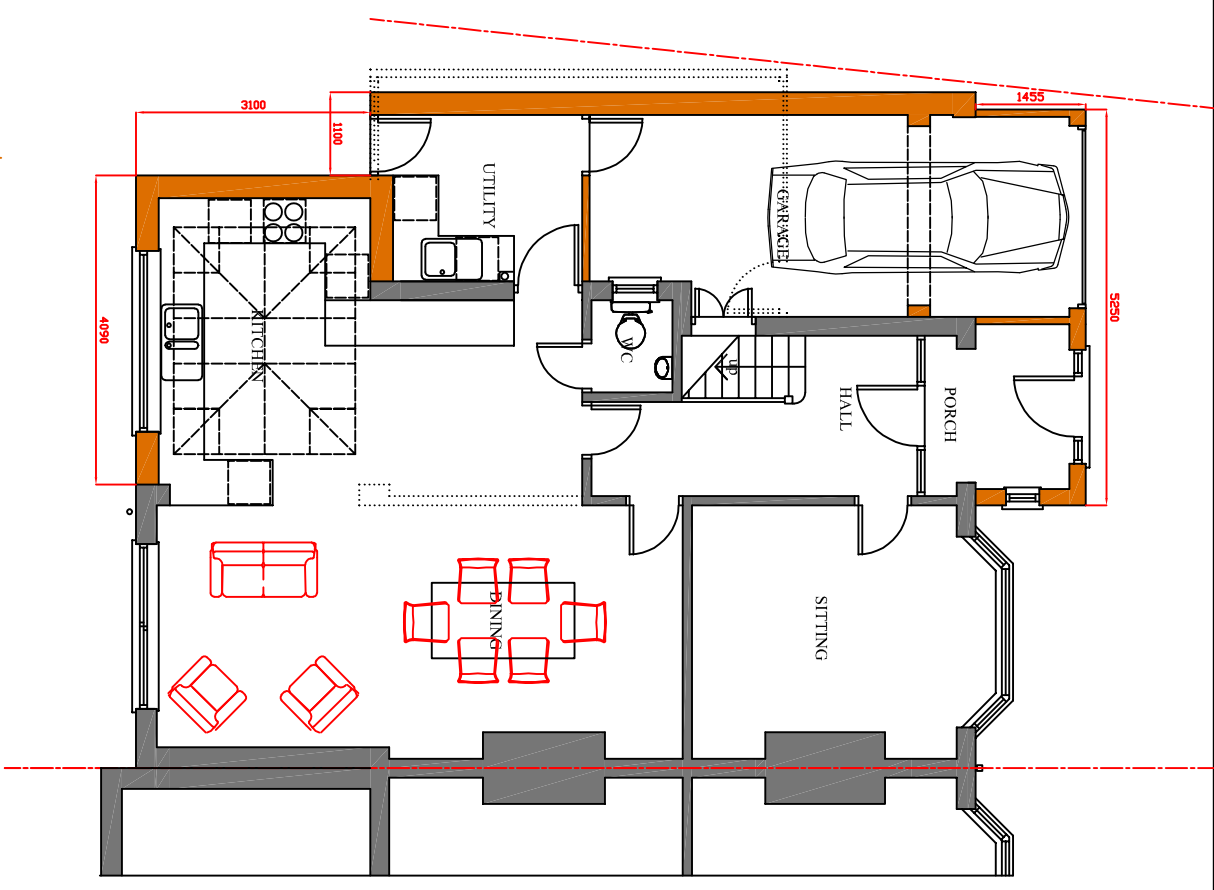

Client	MR. L. PAGAN
Project Title	PROPOSED ALTERATIONS & EXTENSION, 43 BRIEUTON AVENUE, BRONSGROVE, B60 2AW
Drawing Title	PROPOSED FLOOR PLANS, FRONT, REAR & SIDE ELEVATION
Scale	1:100@A3
Job No.	20/97
Drawing No.	02
Rev	A

hcd architecture
The Coach House, 171 College Road, Bromsgrove, Warwick
Tel: 01827 550150 | www.hcdarchitecture.co.uk