



**SECTION 1**

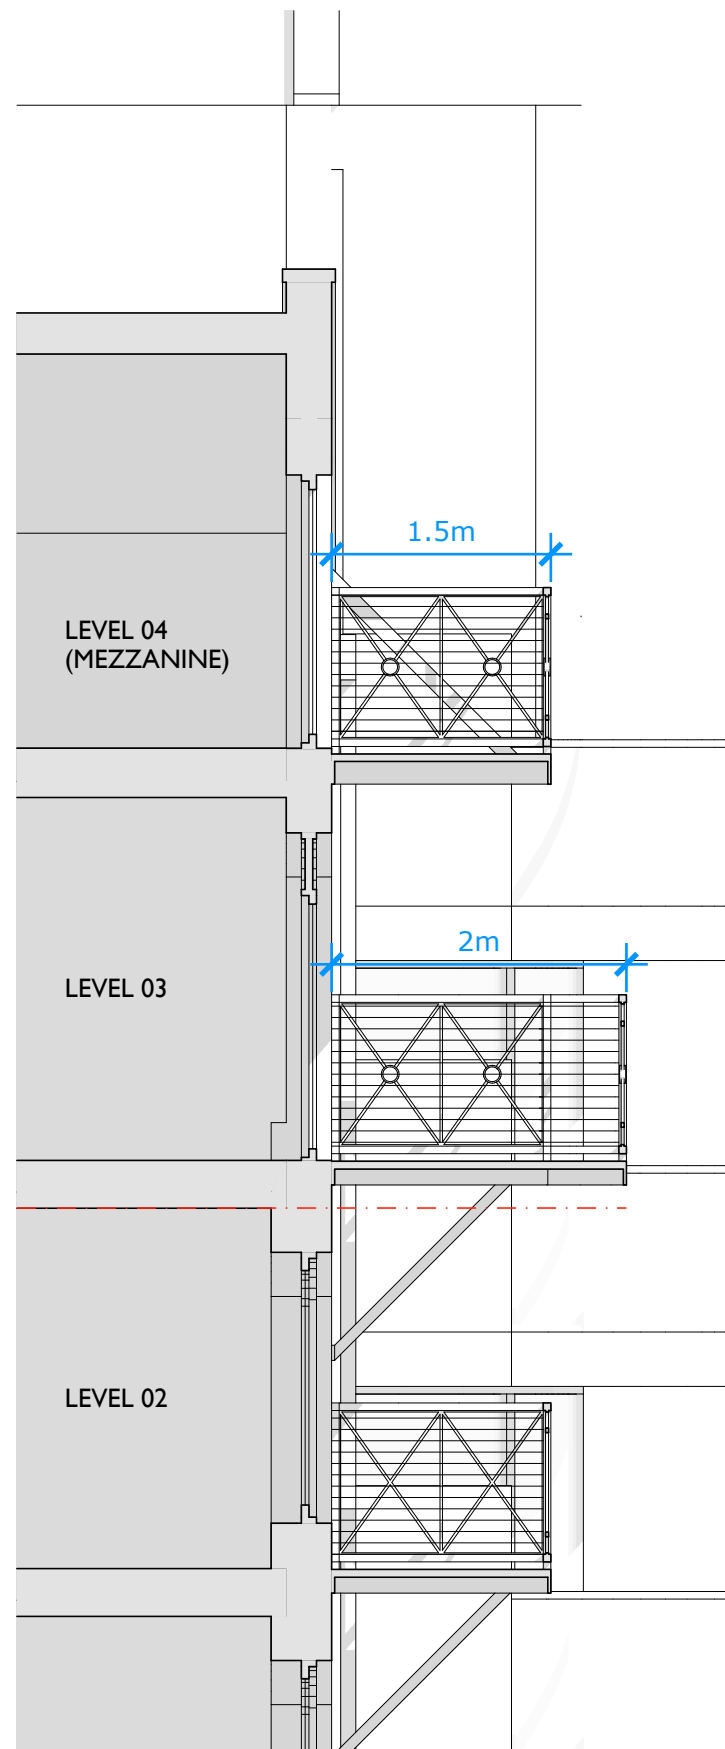

**SECTION 2**

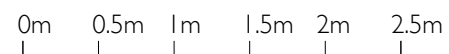

NOTE: Do not scale from this drawing except for planning purposes  
 Figured dimensions are approximate and given in millimeters.  
 - - - - - Assumed Site Boundary