



**LEVEL FOUR - MEZZANINE**

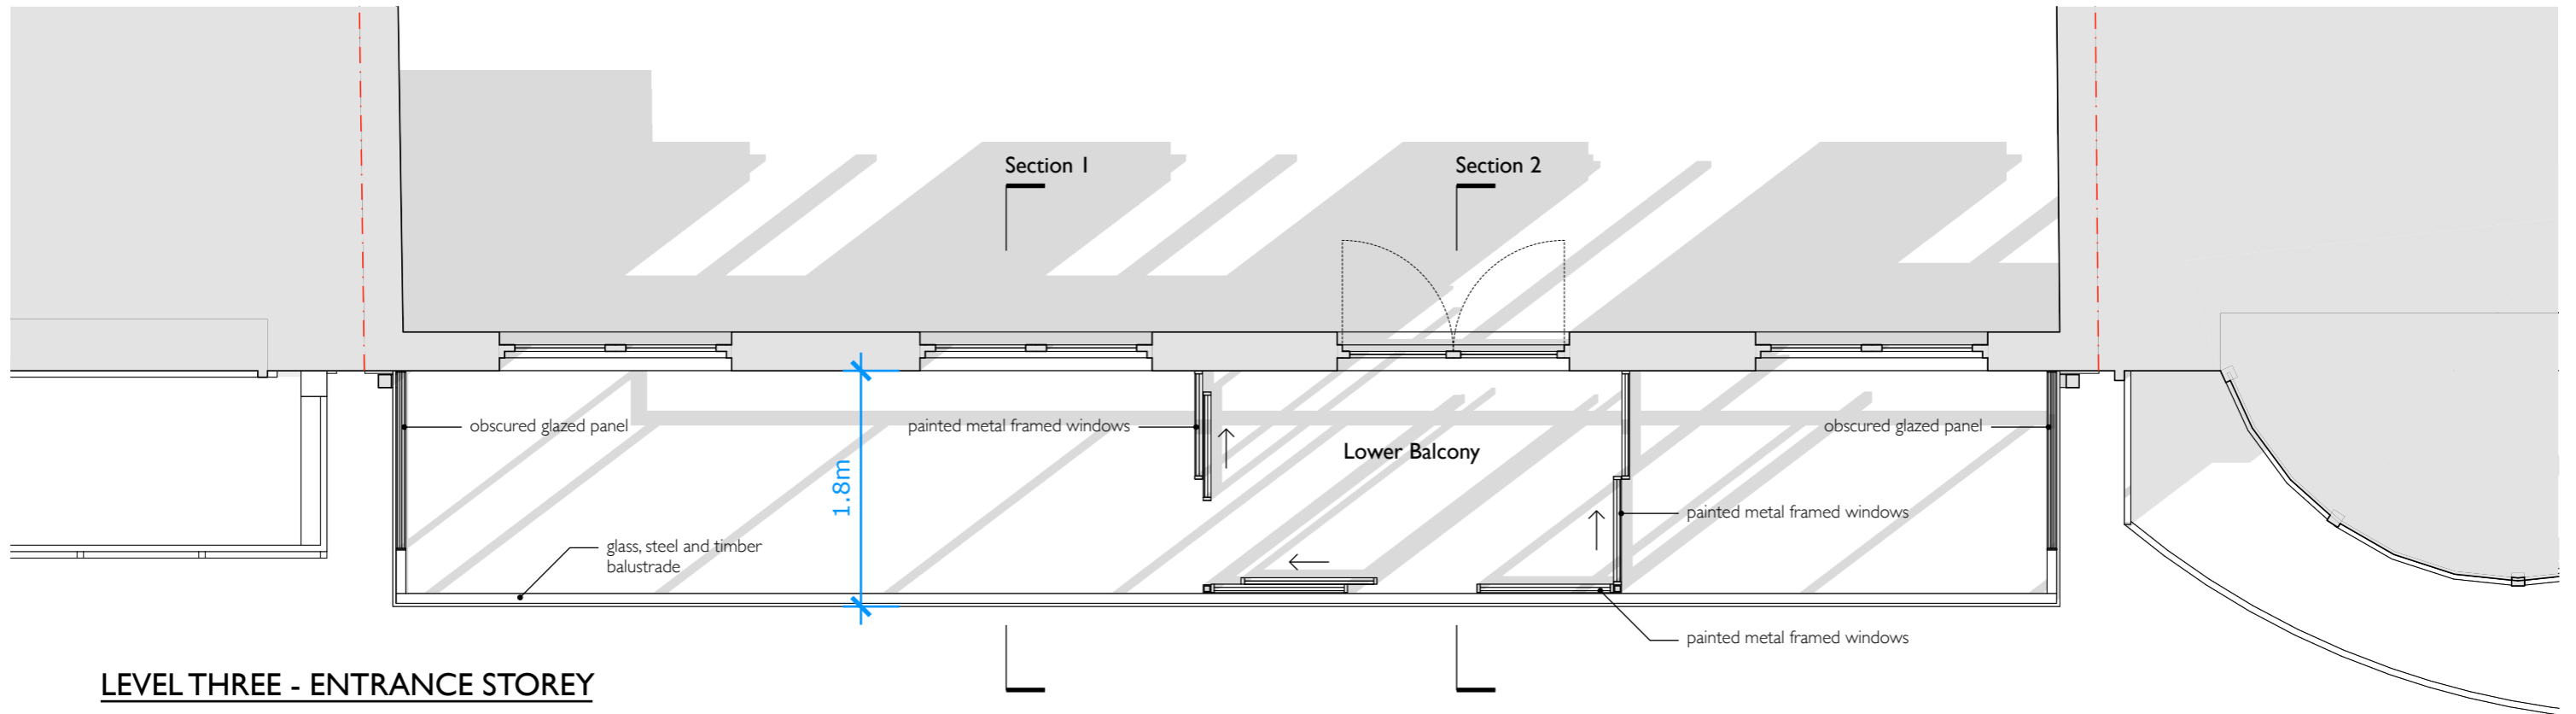

**LEVEL THREE - ENTRANCE STOREY**

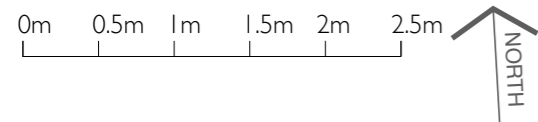

NOTE: Do not scale from this drawing except for planning purposes  
 Figured dimensions are approximate and given in millimeters.  
 - - - - - Application Boundary