



LEVEL FOUR - MEZZANINE

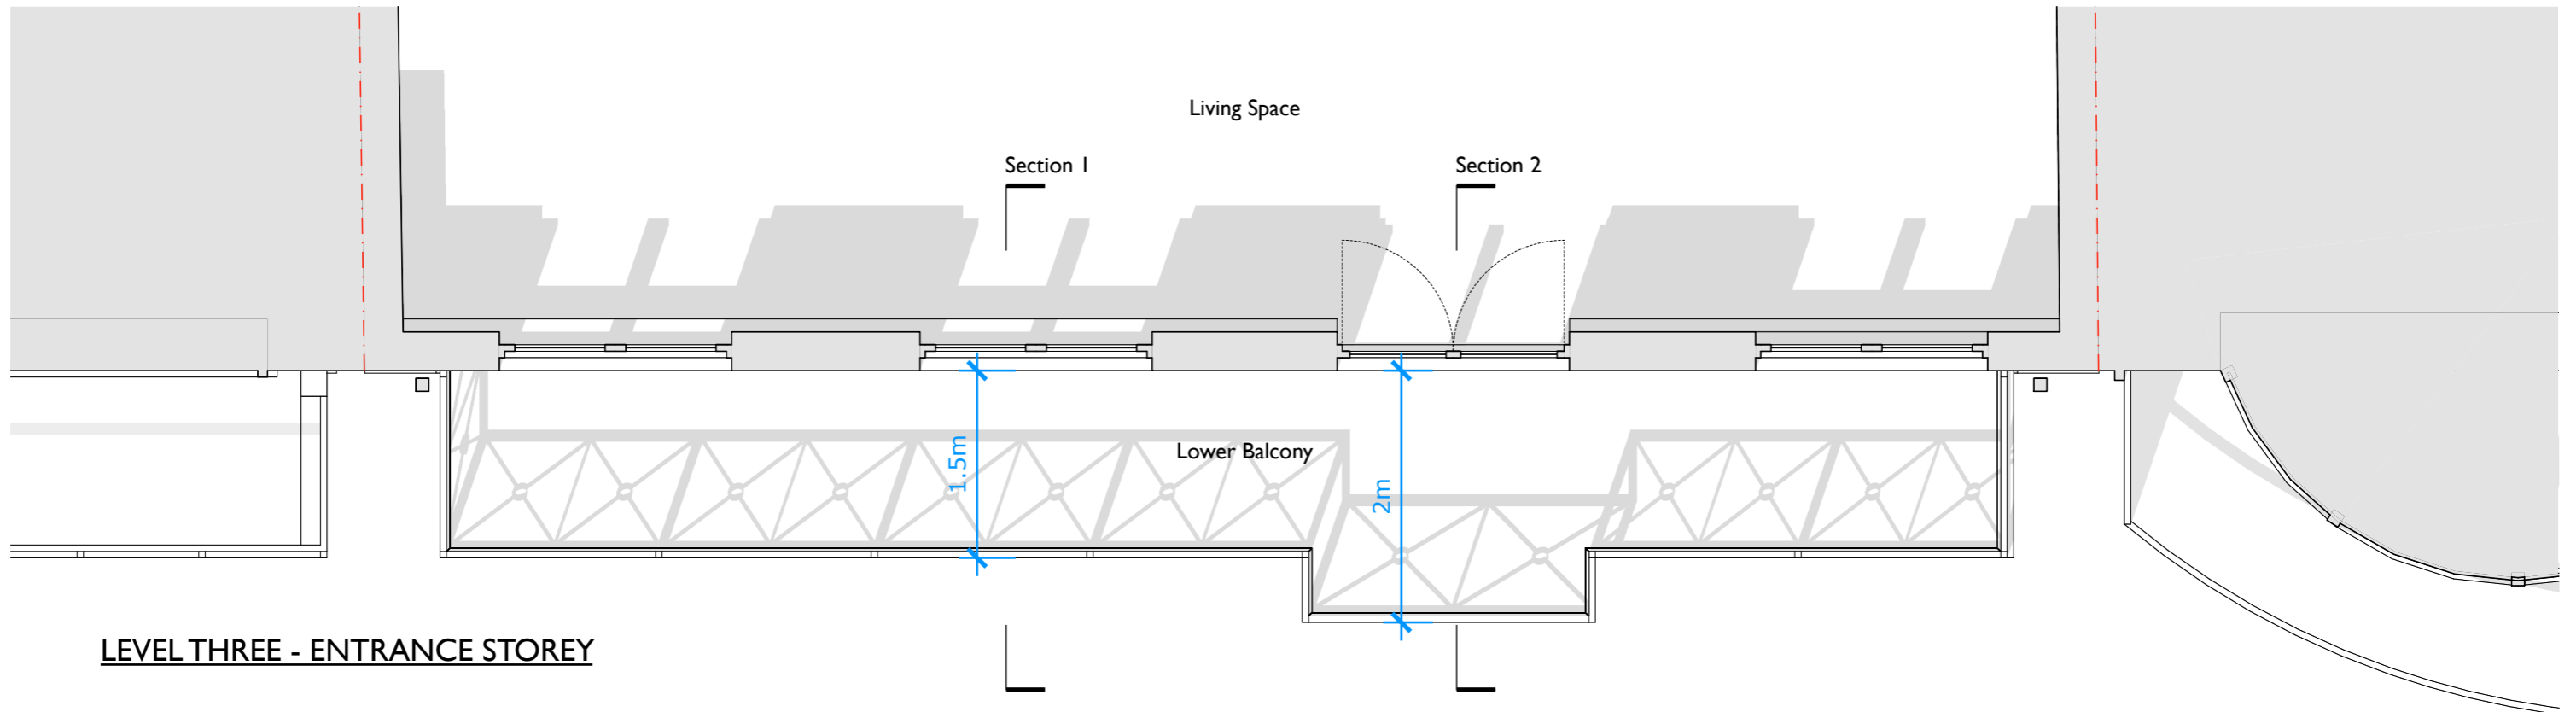

LEVEL THREE - ENTRANCE STOREY

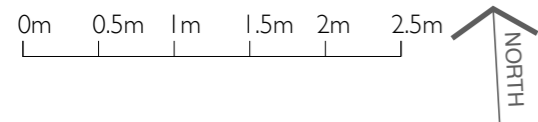

NOTE: Do not scale from this drawing except for planning purposes
 Figured dimensions are approximate and given in millimeters.
 - - - - - Application Boundary