



Rear Elevation

1st Floor

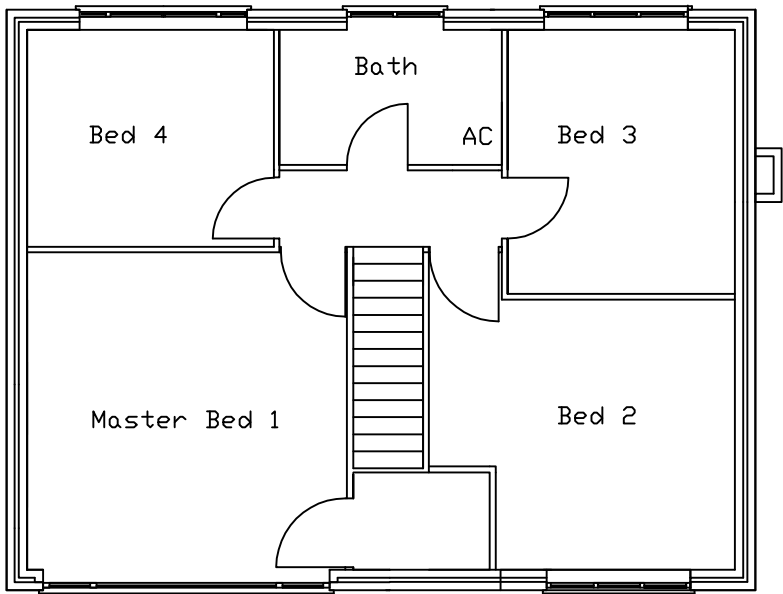

Ground Floor

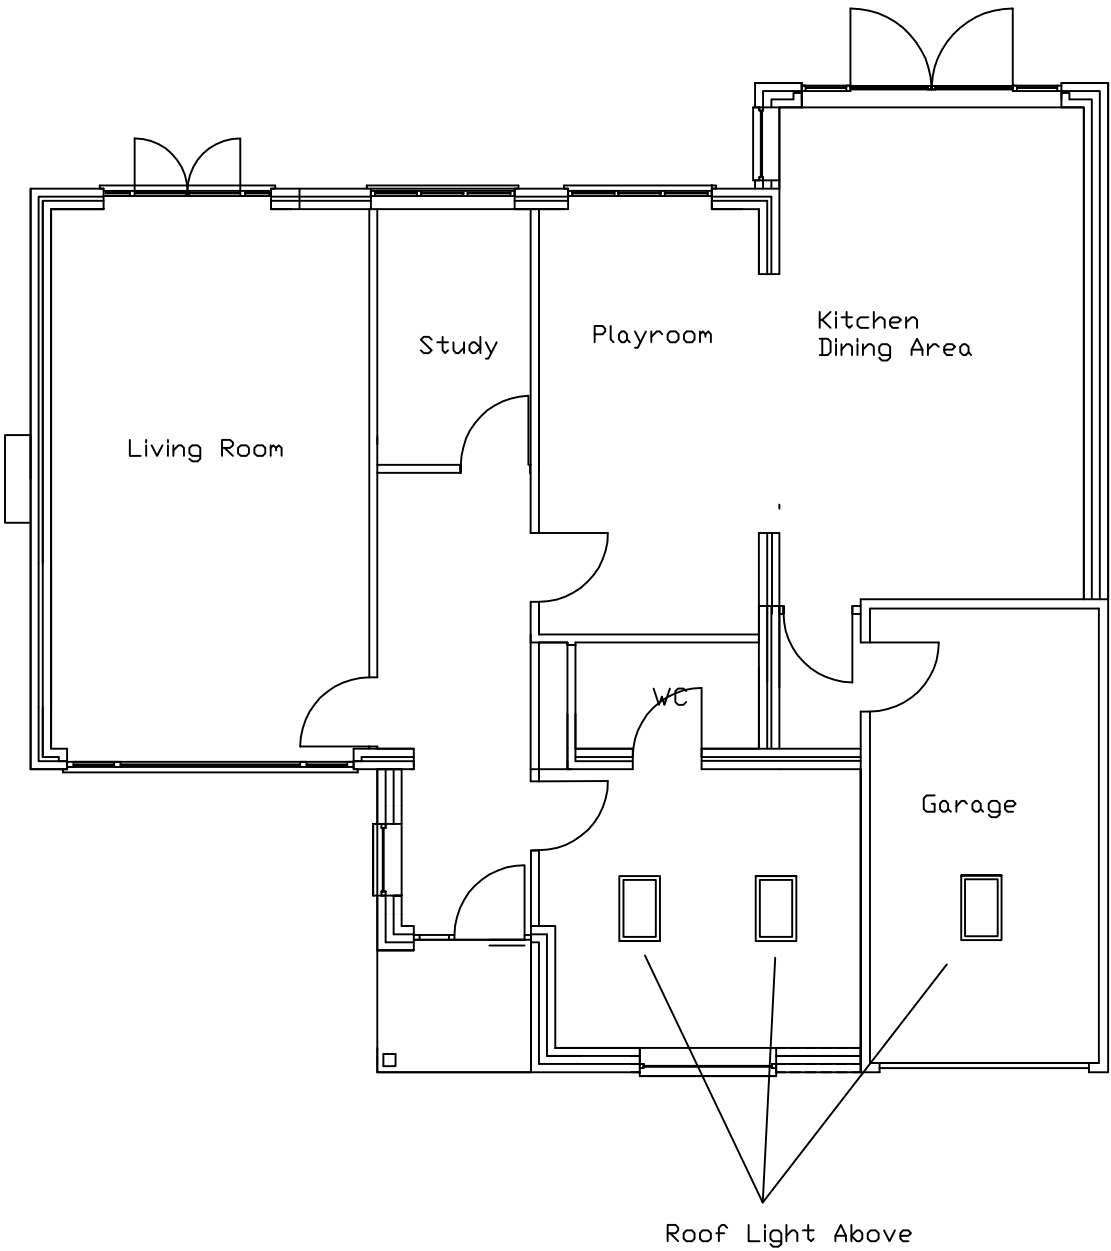

Proposed Plan View	
Planning Submission -	Drg - (20)001 Rev C
25, Woodland View, Southwell. NG25 0AG	Scale 1:100