


PROPOSED VISIBILITY SPLAY 1:100 at A0 revision 19 Jan 2021

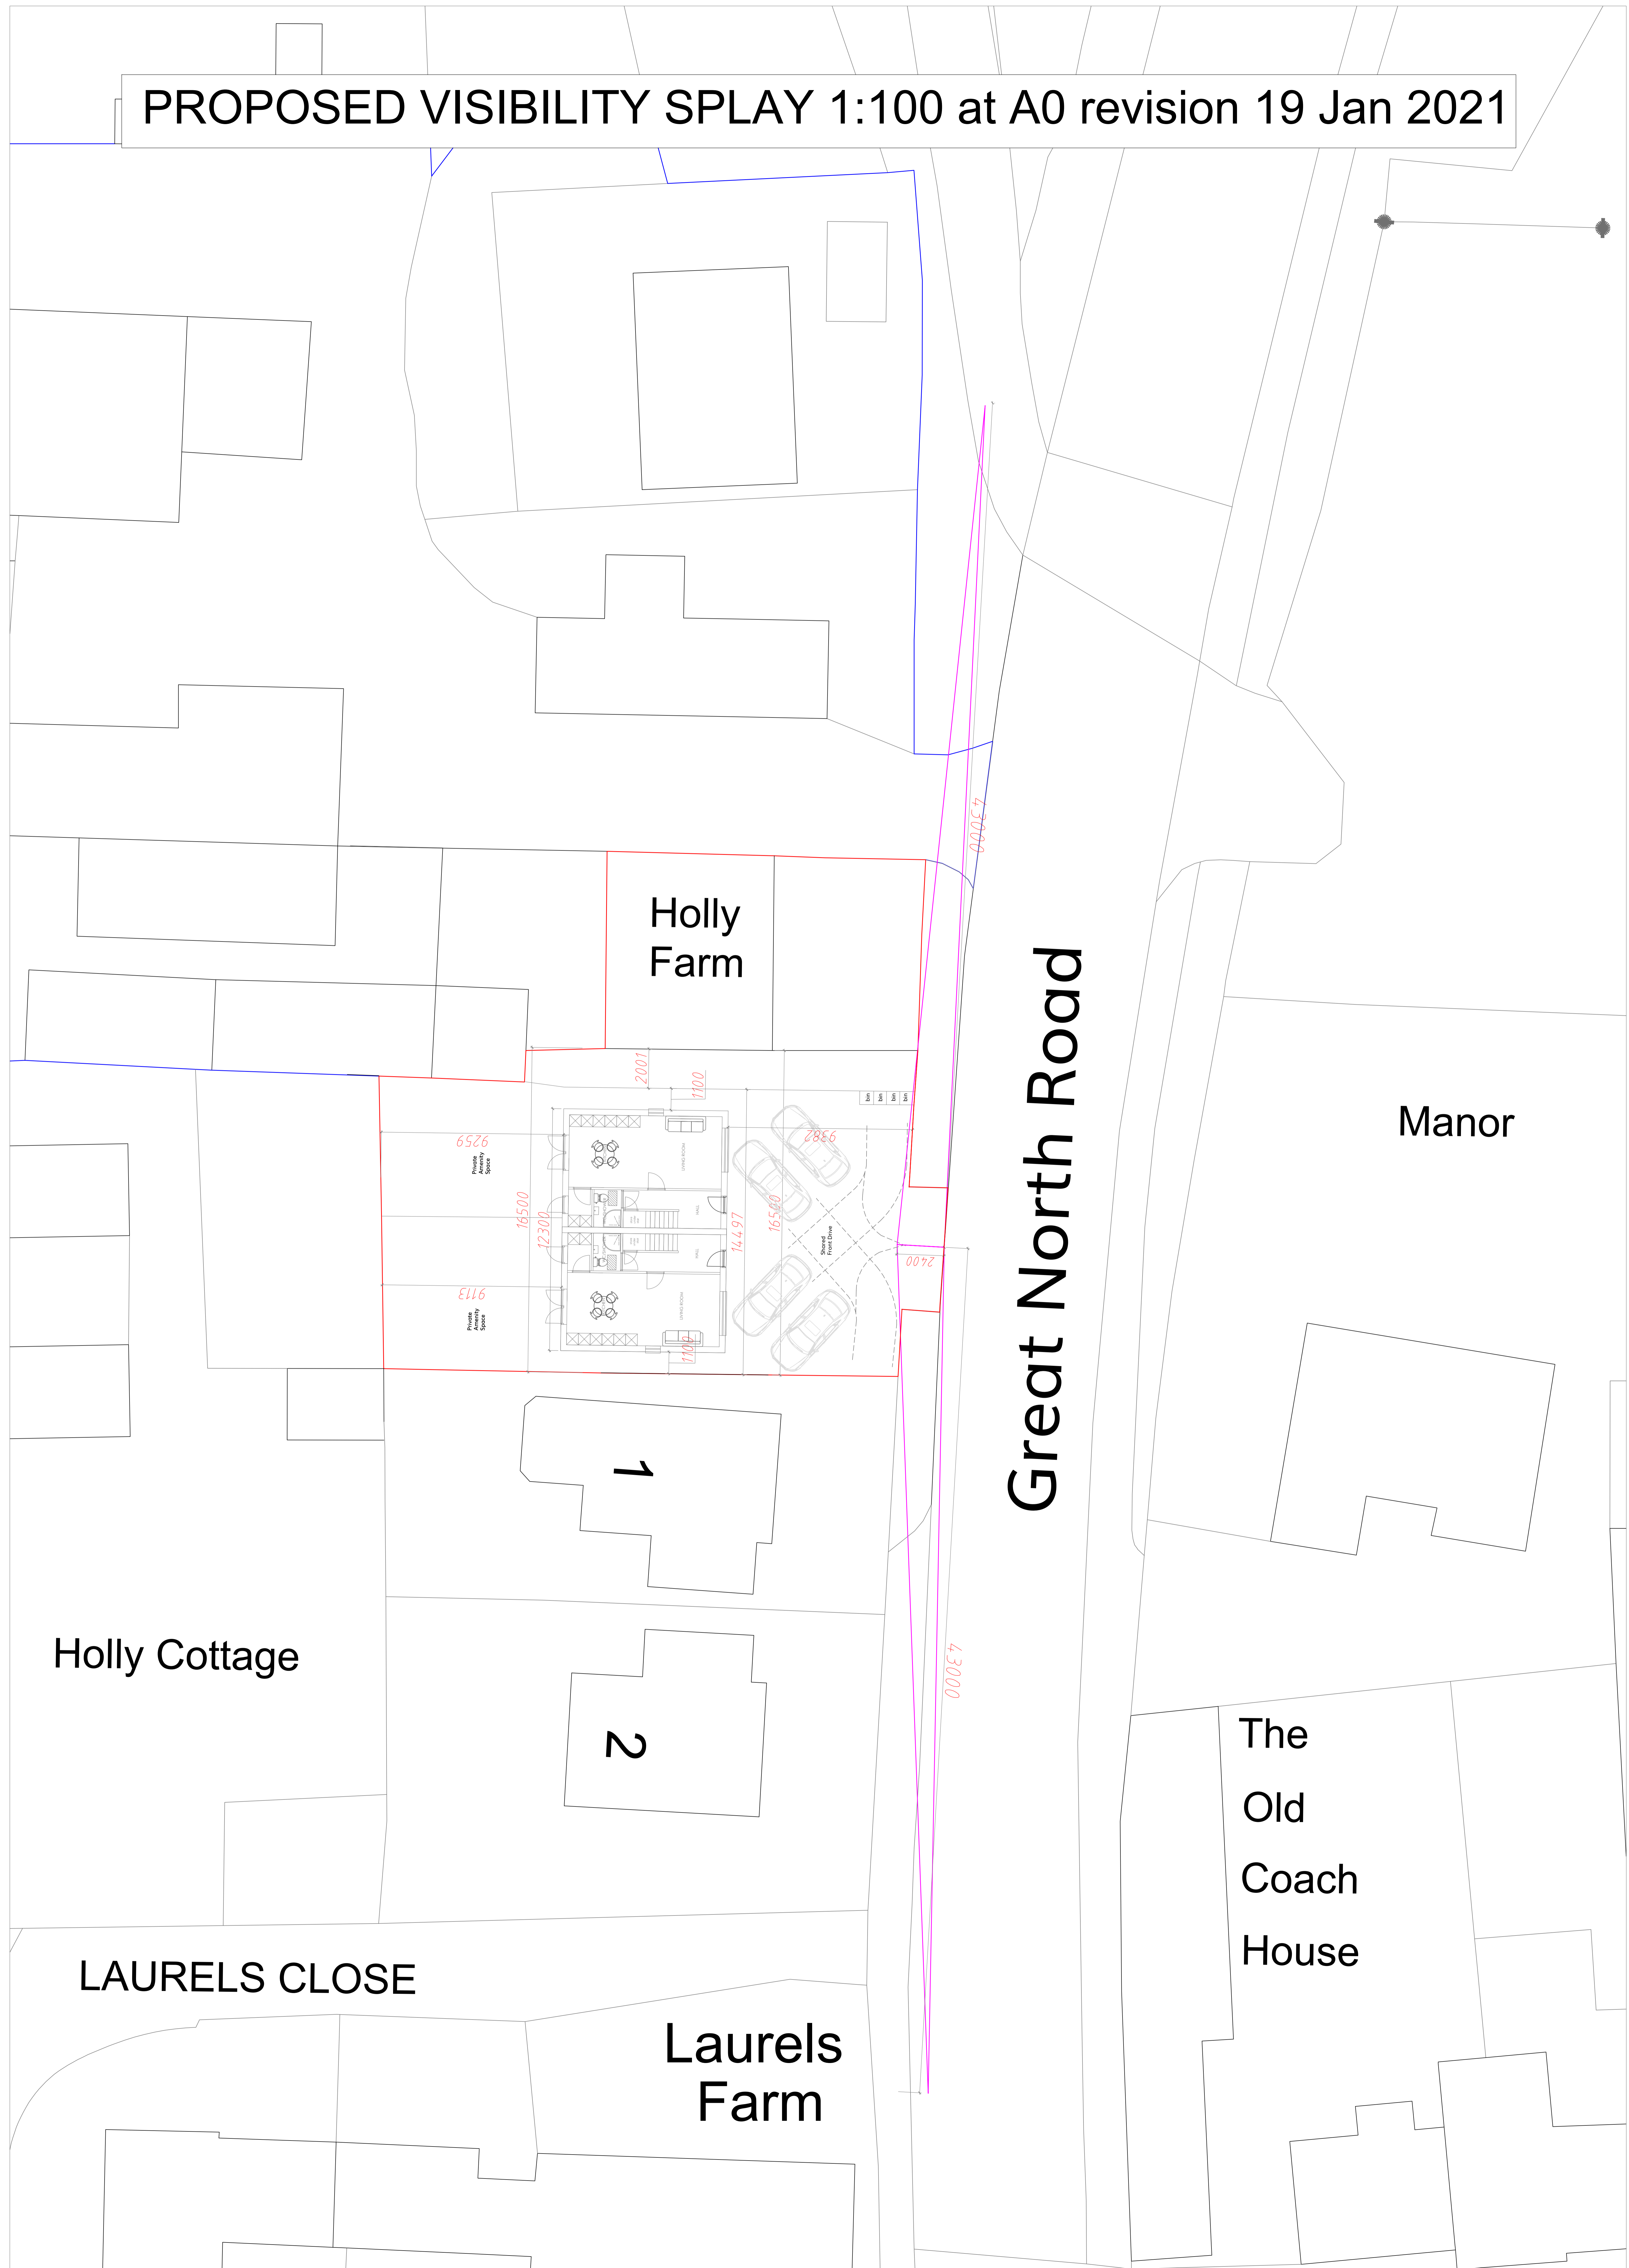

Holly Farm

Manor




Holly Cottage

The Old Coach House

LAURELS CLOSE

Laurels Farm

Great North Road

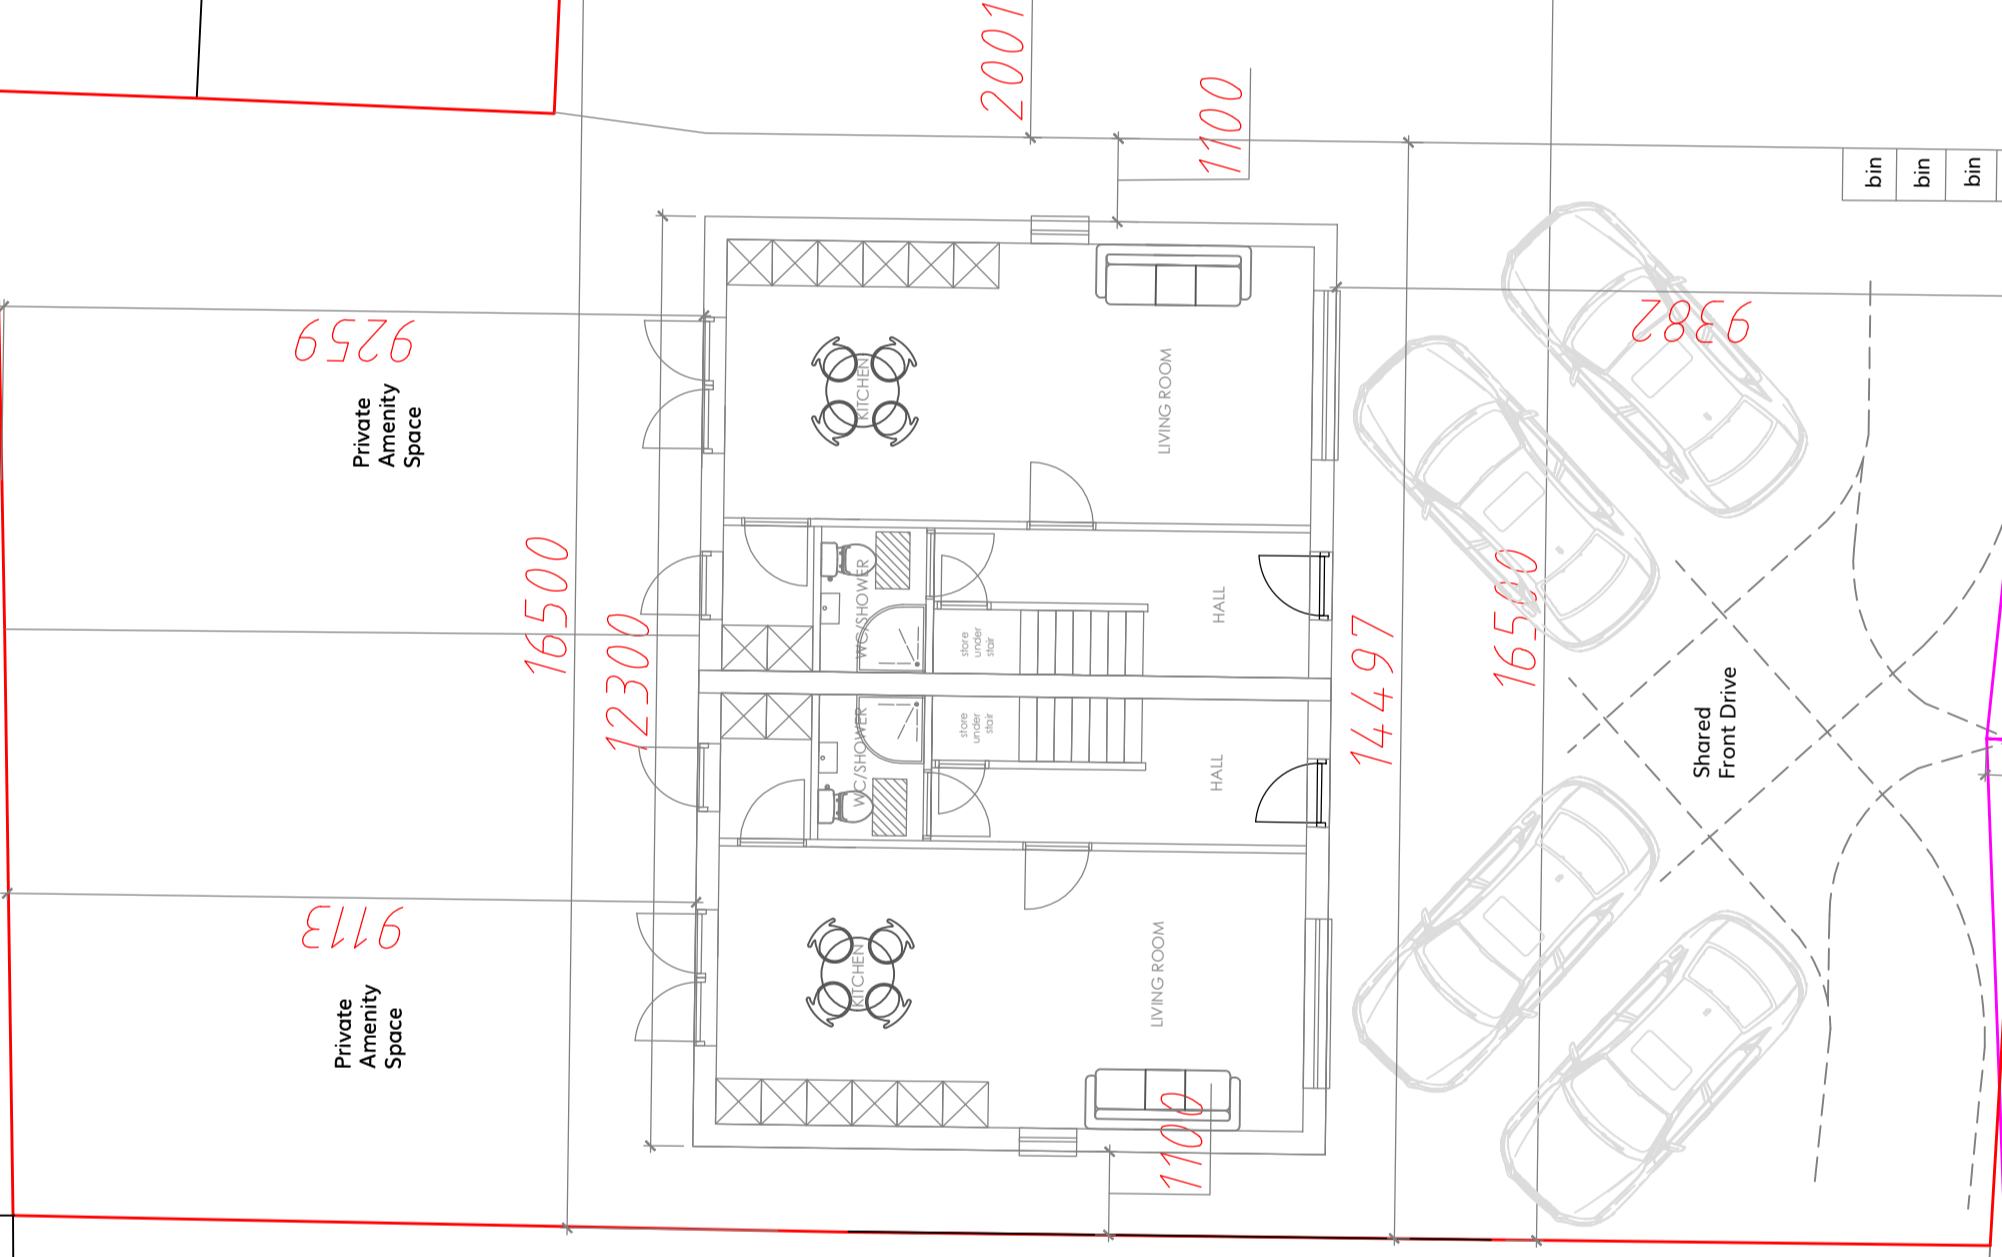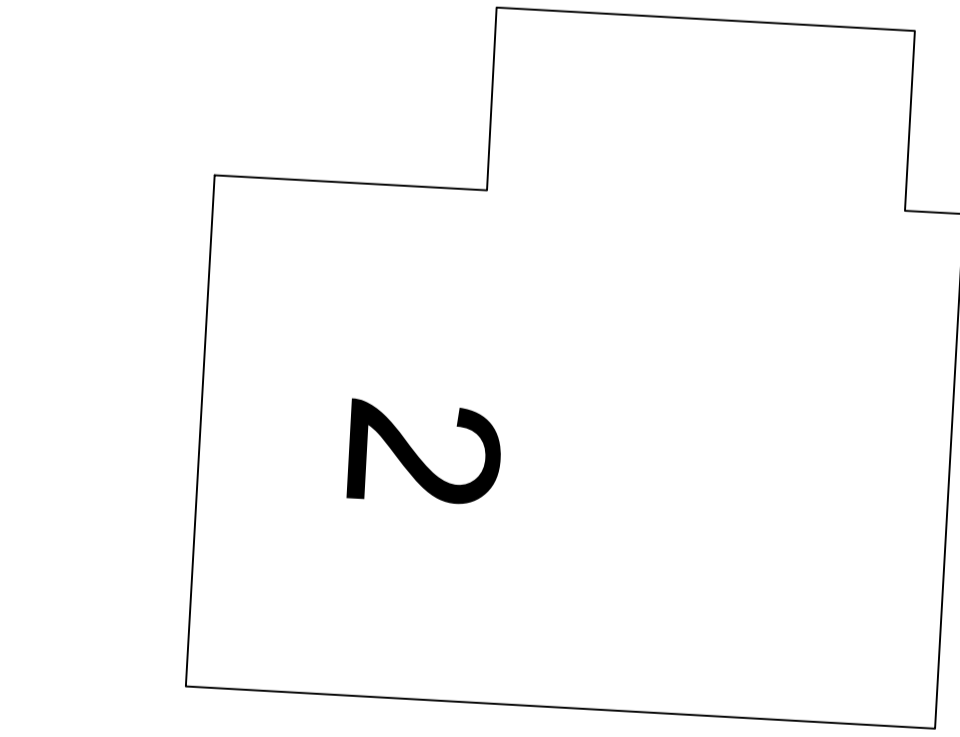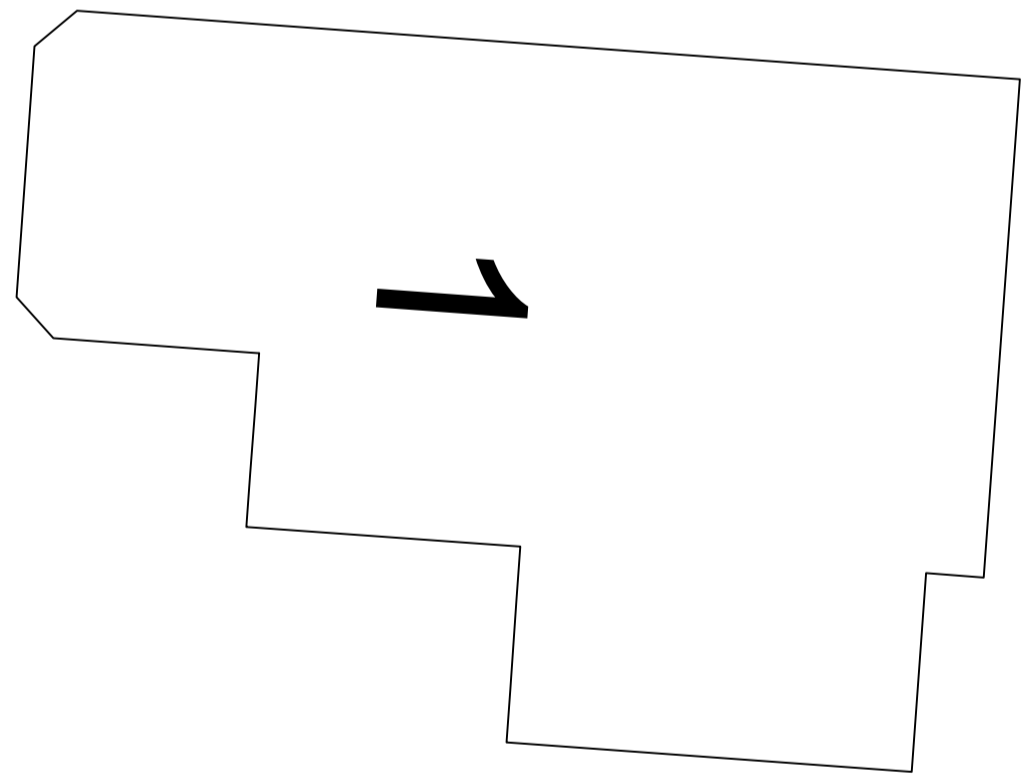

43000
00057

43000
00057