

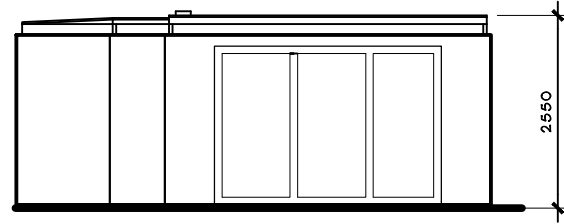


1 GROUND FLOOR PLAN

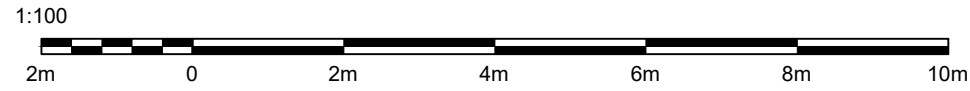

2 FRONT ELEVATION

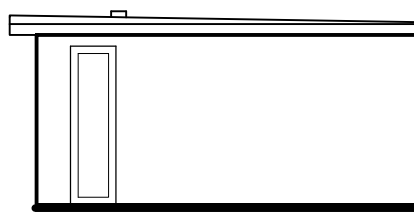


3 RIGHT ELEVATION




4 3D MODEL SHOWING MATERIALS



EXTERNAL WALLS: VERTICAL LARCH TIMBER CLADDING, NON COMBUSTIBLE MATERIALS TO REAR ELEVATION
 ROOF: GREY GRP OR SINGLE PLY MEMBRANE
 WINDOWS & DOORS: ANTHRACITE GREY UPVC

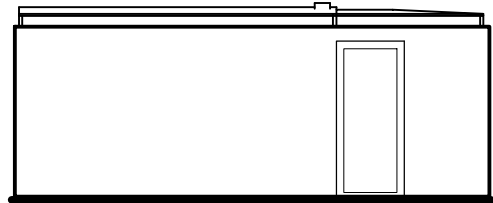


5 REAR ELEVATION

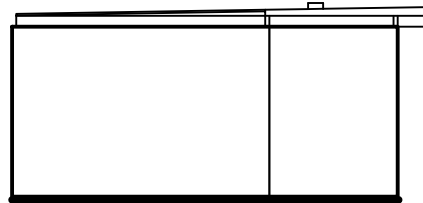

6 LEFT ELEVATION

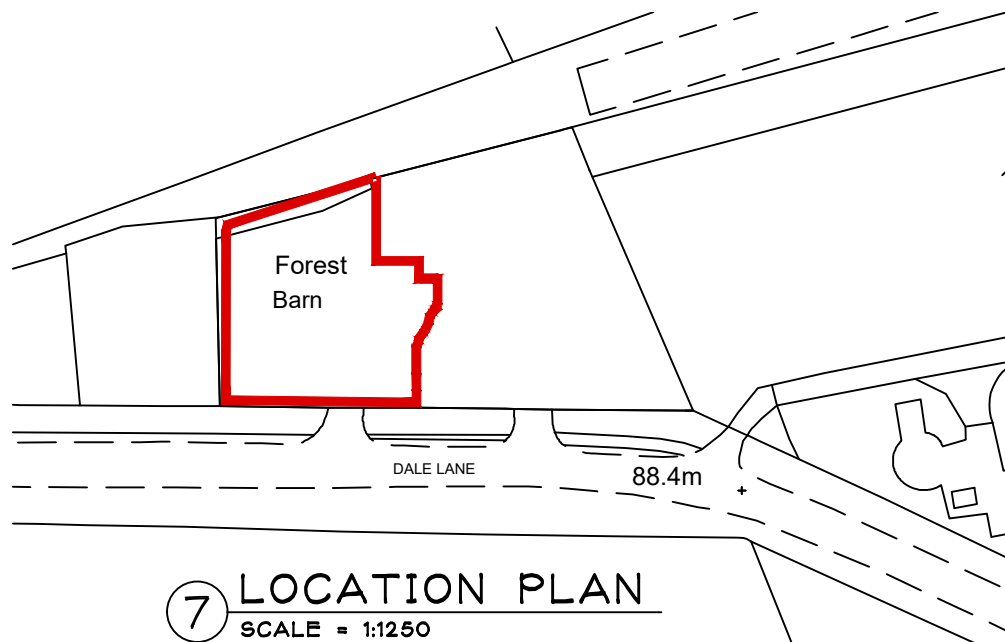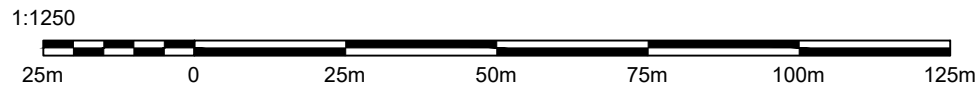

7 LOCATION PLAN SCALE = 1:1250

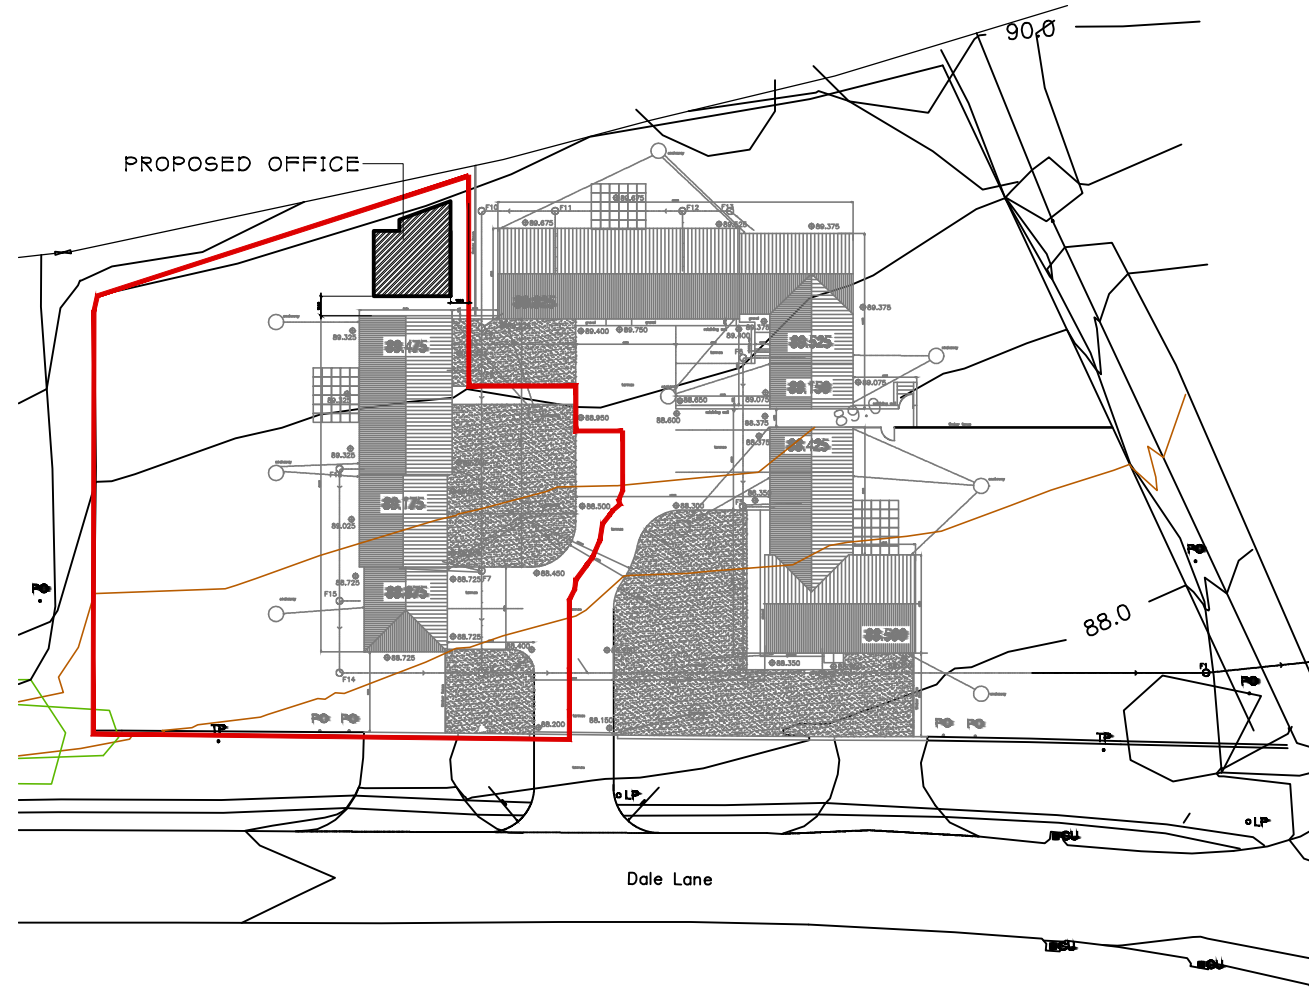

8 BLOCK PLAN SCALE = 1:500



Notes:

1. THE COPYRIGHT OF THIS DRAWING IS VESTED IN SHARON ARCHITECTURE. AND IT MAY NOT BE REPRODUCED IN WHOLE OR PART OR USED FOR THE MANUFACTURE OF ANY ARTICLE WITHOUT THE EXPRESS PERMISSION OF THE COPYRIGHT HOLDER. 2. VERIFY ALL MEASUREMENTS ON SITE. 3. THIS DRAWING IS TO BE READ IN CONJUNCTION WITH ALL RELEVANT ARCHITECTURE, DESIGN CONSULTANTS DRAWINGS AND SPECIFICATIONS.

REV:	DESCRIPTION:	BY:	DATE:
STATUS: PLANNING			

SHARON ARCHITECTURE
 sharonarchitecture@gmail.com
 Specialisms: residential, retail, education, hospitality, healthcare, care homes, commercial, community, and industrial.

CLIENT:
MR. & MRS. HOLMES

SITE:	FOREST BARN
-------	-------------

TITLE: Proposed Garden Office

SCALE AT A3:	DATE:	DRAWN:	CHECKED:
1:100	Jan'21	SR	SR
PROJECT NO:	DRAWING NO:	REVISION:	
FVR81	PL001	D	