

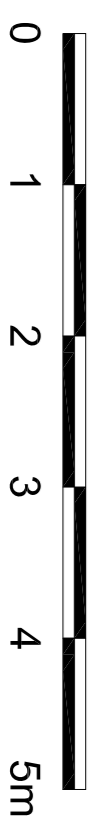


1 Proposed Layout
Second Floor Scale 1:50

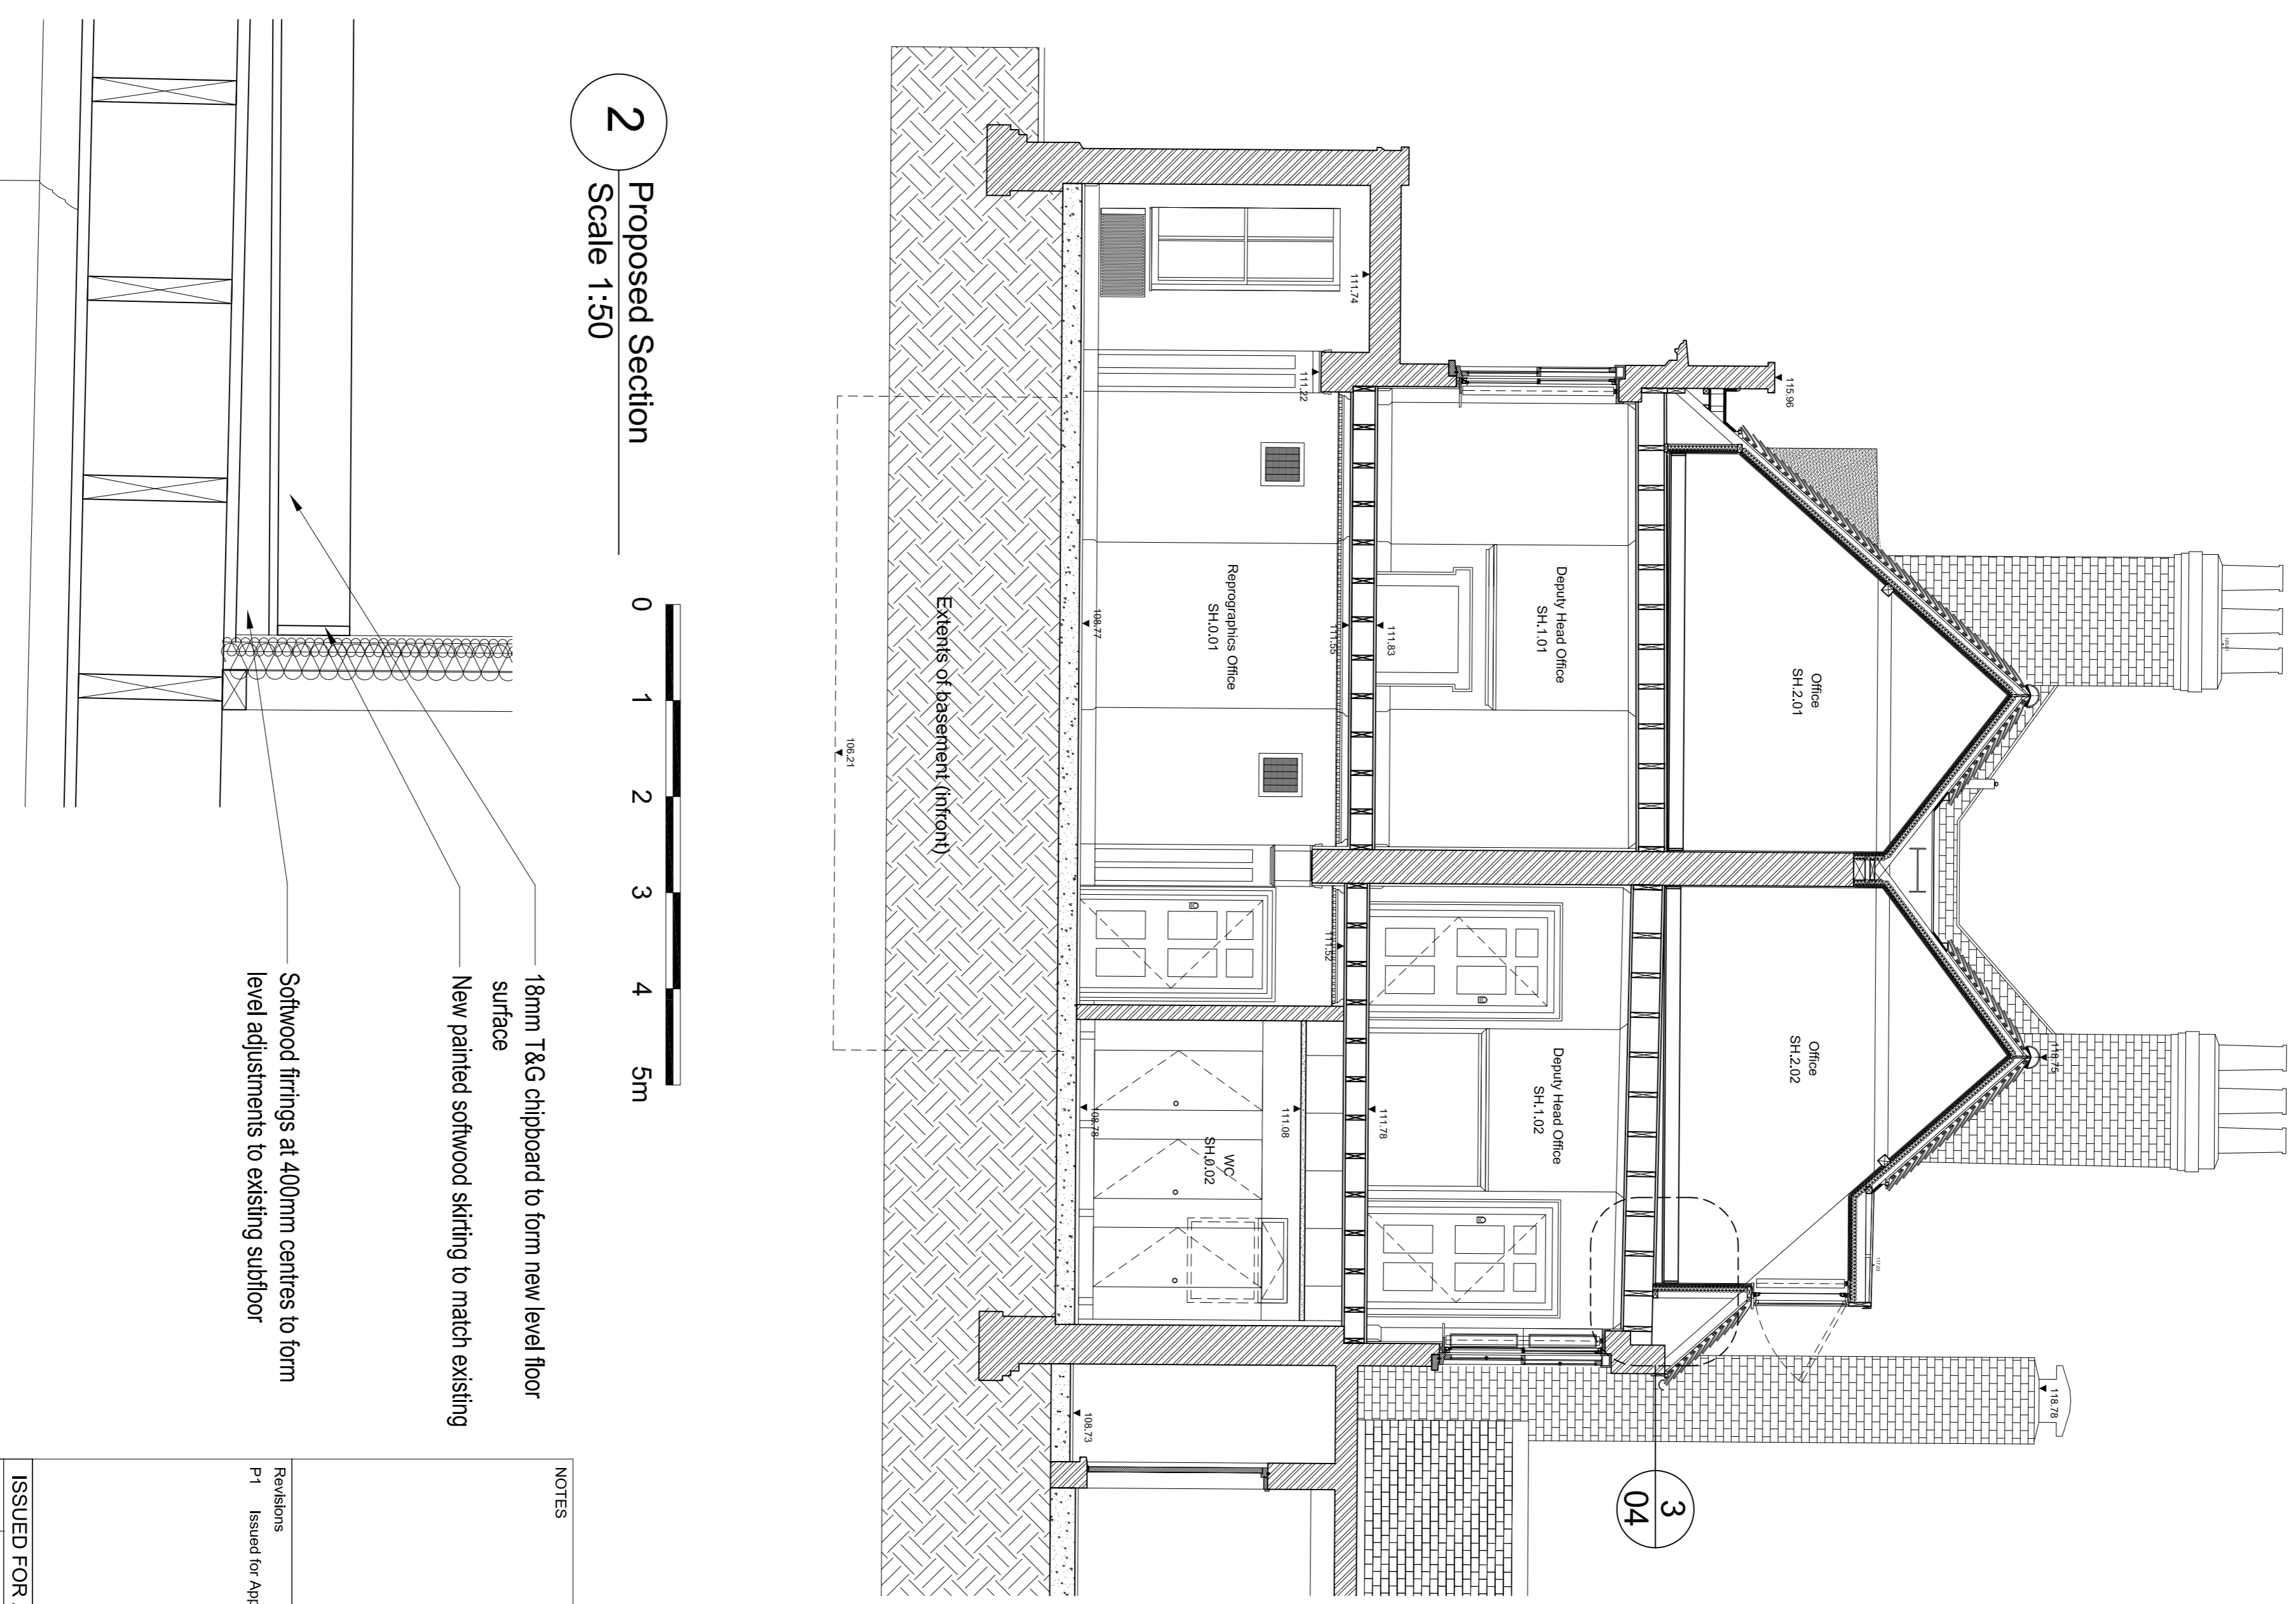

2 Proposed Section
Scale 1:50

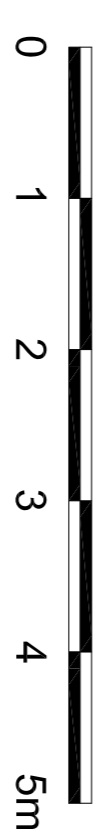

3 Proposed Detail Section
Second Floor Scale 1:10

NOTES

Revisions
P1 Issued for Approval 12.01.2021

ISSUED FOR APPROVAL

Do not scale from this drawing
Confirm all dimensions on site

Cortwell and Vermeulen Architecture

18 Rye Street, London SE17 3UL, 020 7786 2257

DWG 0345 SH LB 00.04 P1

Brentwood School - School House - PROPOSED

CA Proposed Second Floor

Scale varies @ A1 Date 12.01.2021

Revision
Checked By JD

Drawn by JD