

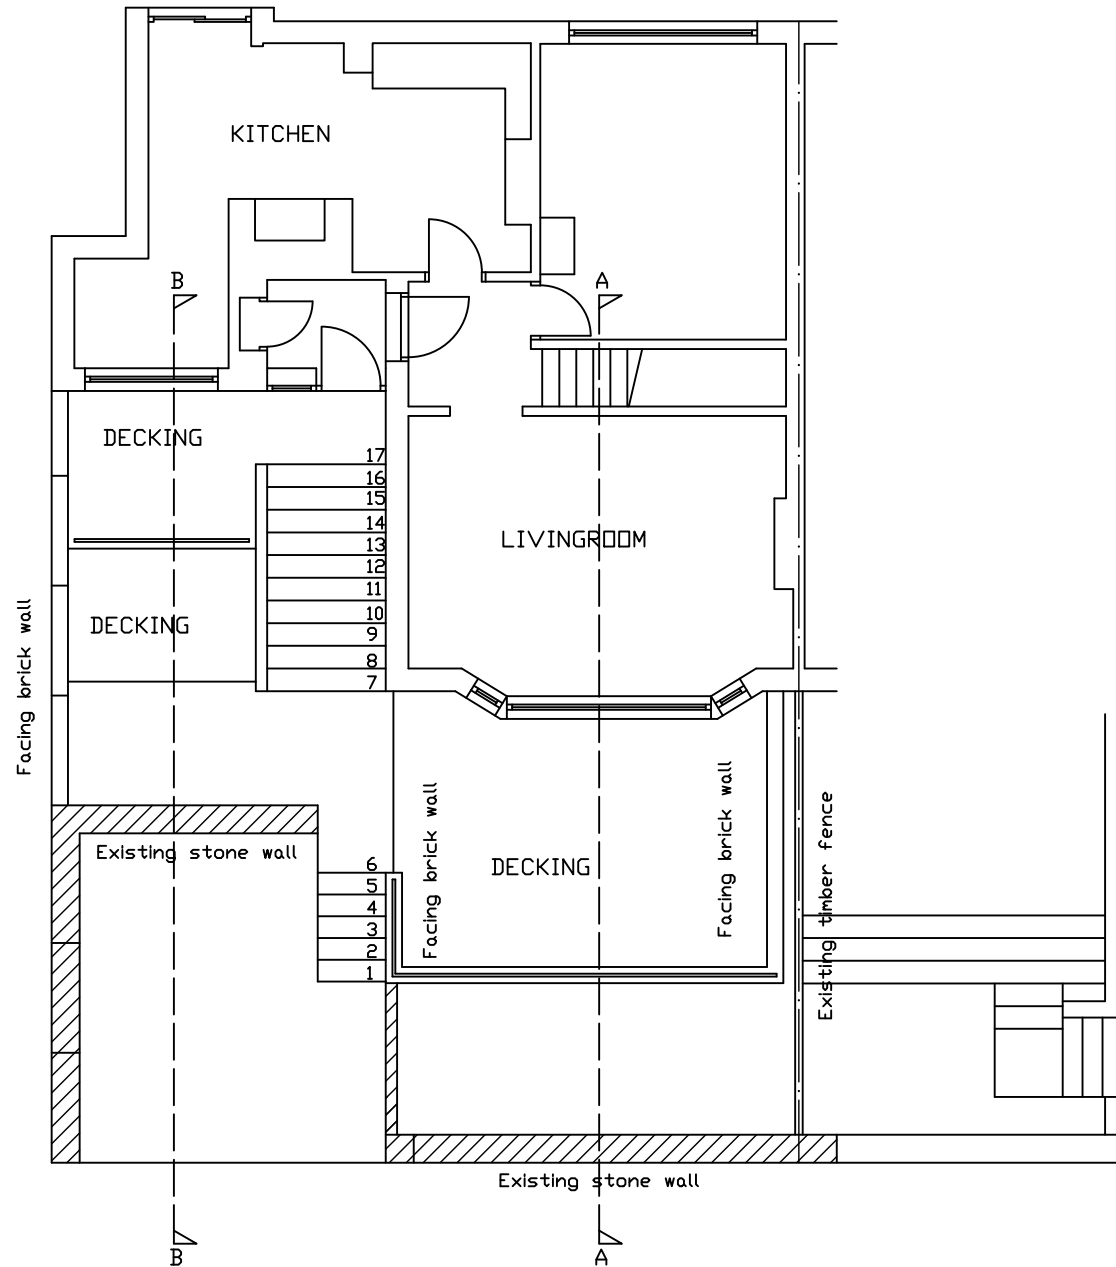


A3

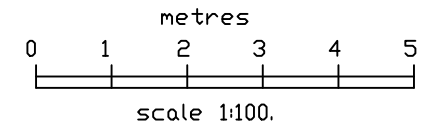

GROUND FLOOR PLAN AS PROPOSED

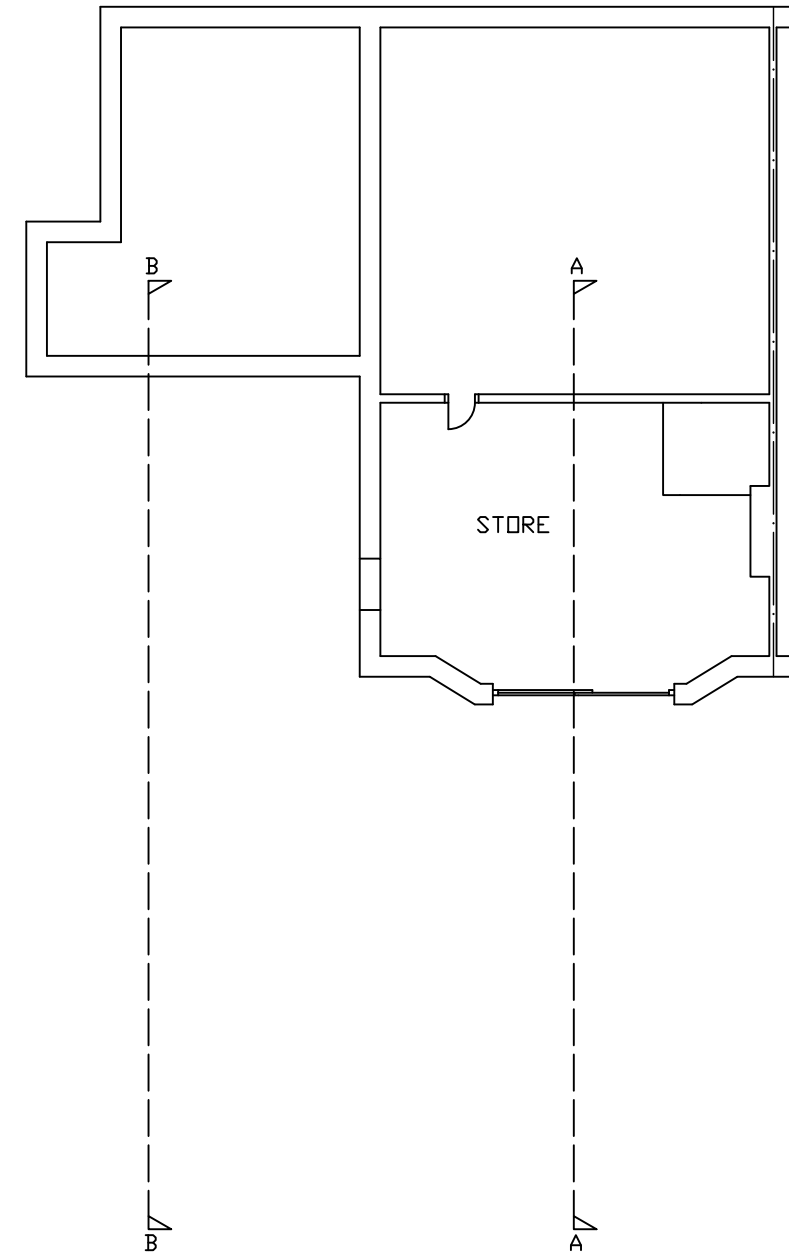

BASEMENT AS PROPOSED

WARRANT DESIGN ARCHITECTURAL DESIGN AND DRAWING SERVICES TEL.0141-423-9633.			
<b>JOB</b> ALTERATIONS TO DWELLING AT 44 CLOCH ROAD GOURDCK PA19 1AT FOR MR. P. RENFREW			
<b>DWG.No.</b>			<b>REV.</b>
21	01	06.	
<b>DWG.TITLE</b> GROUND FLOOR AND BASEMENT PLAN AS PROPOSED			
<b>Drawn</b> a.m.m.		<b>Scale</b> 1:100.	
<b>Date</b> DEC.2021.			