


existing ground floor plan
1:50

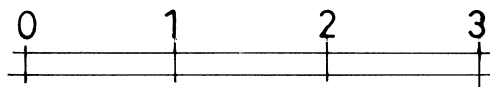


99 South Meade
Maghull
L31 8EQ

date : Aug 2020
drg n° : DS 20 / 25 / 01


D. R. SCARISBRICK M.C.I.A.T.
CONSTRUCTION DESIGN SERVICES

101 LIVERPOOL ROAD, SKELMERSDALE,
LANCASHIRE. WN8 8BS.
TEL: 01695 733506 MOB: 07817 693413
Email: drscarisbrick@btinternet.com

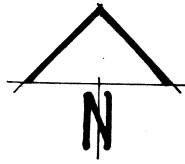


party line

party line

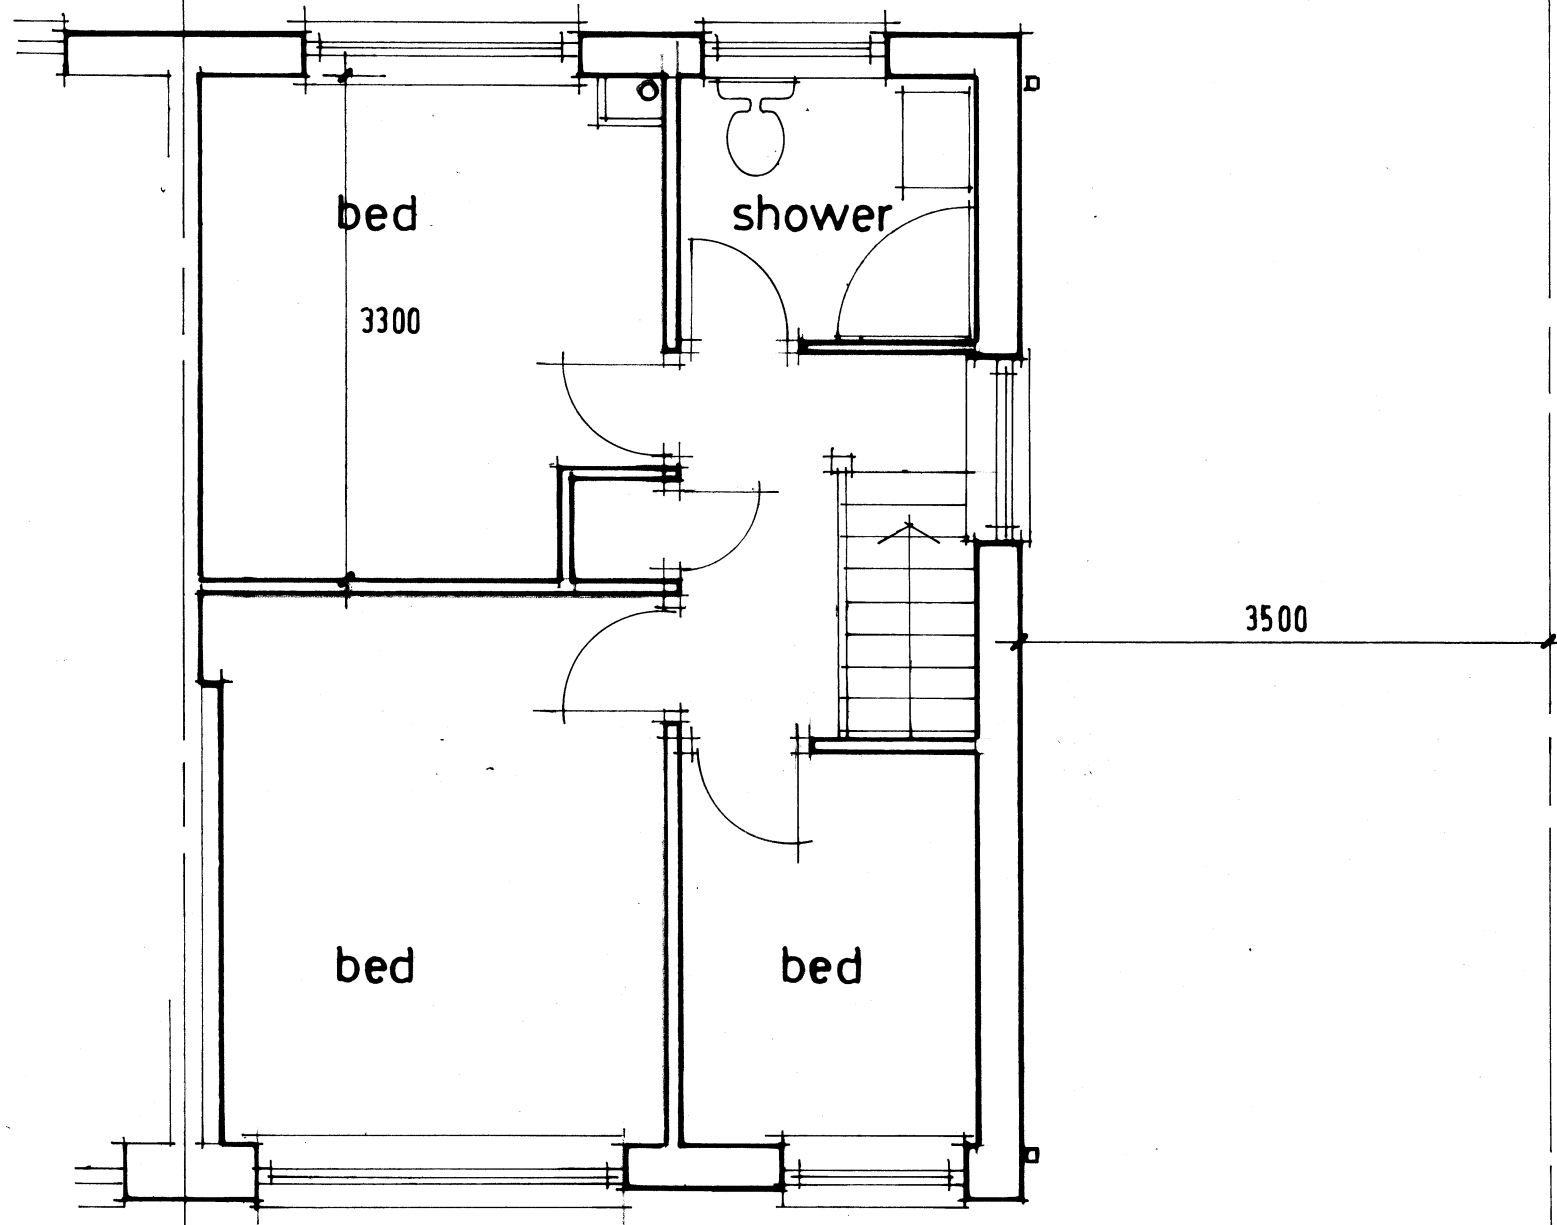

existing first floor plan
1:50

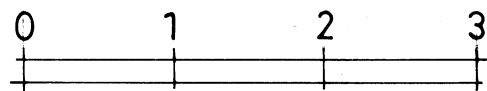


99 South Meade
Maghull
L31 8EQ


date : Aug 2020
drg n° : DS20 / 25 / 02

D. R. SCARISBRICK M.C.I.A.T.
CONSTRUCTION DESIGN SERVICES


101 LIVERPOOL ROAD, SKELMERSDALE,
LANCASHIRE. WN8 8BS.
TEL: 01695 733506 MOB: 07817 693413
Email: drscarisbrick@btinternet.com

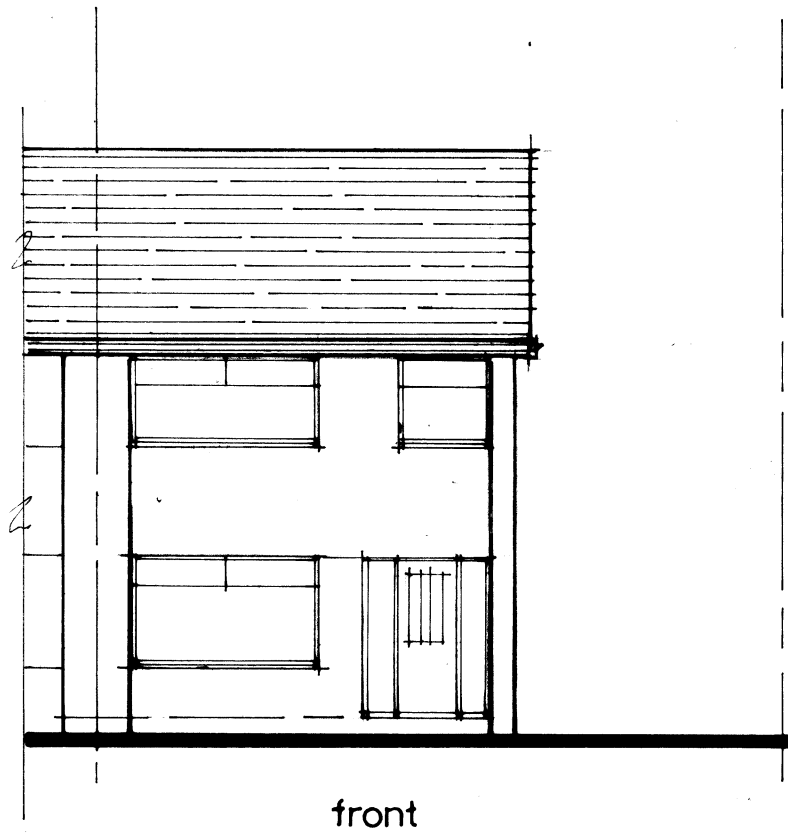

front

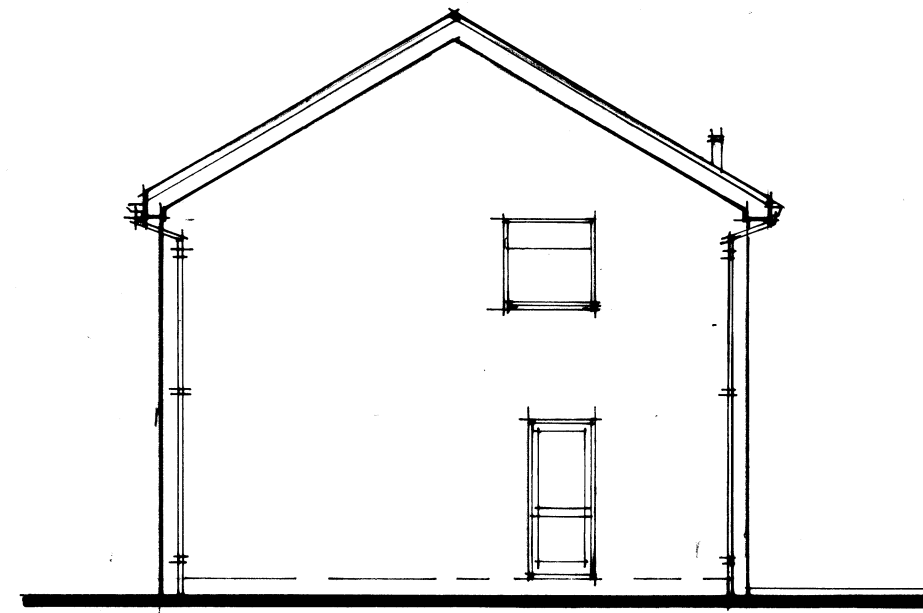


side

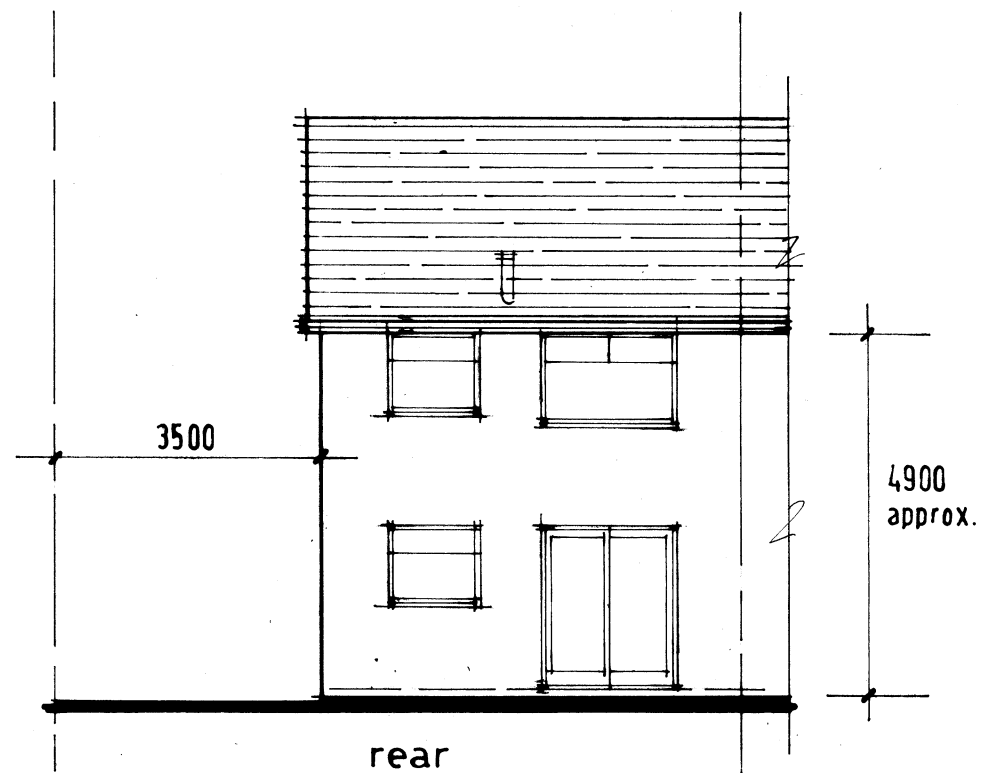

rear

existing elevations
1:100

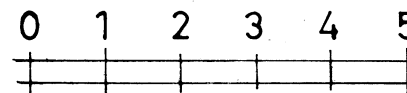


99 South Meade
Maghull
L31 8EQ

date : Aug 2020


drg n° : DS20 / 25 / 03

D. R. SCARISBRICK M.C.I.A.T.
CONSTRUCTION DESIGN SERVICES


101 LIVERPOOL ROAD, SKELMERSDALE,
LANCASHIRE. WN8 8BS.
TEL: 01695 733506 MOB: 07817 693413
Email: drscarisbrick@btinternet.com

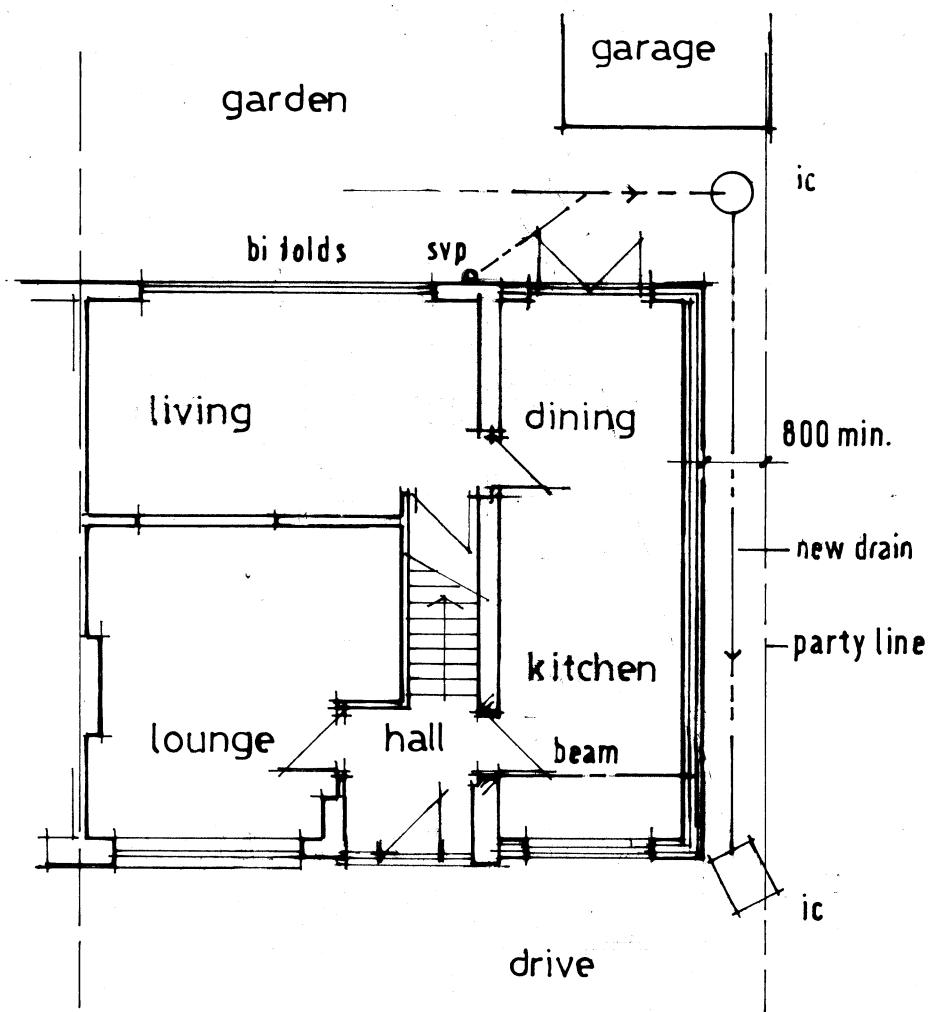

ground floor plan

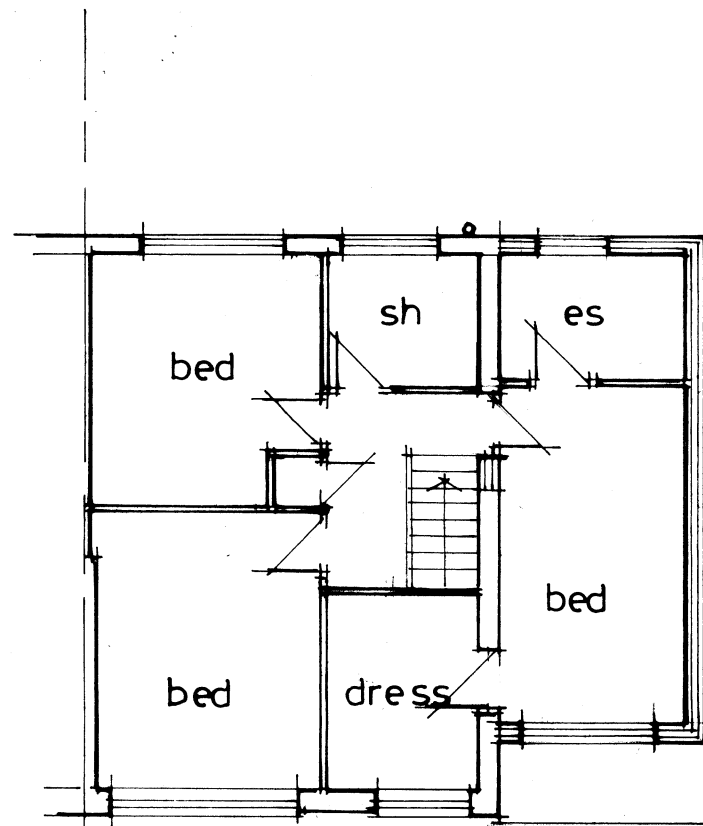


first floor plan

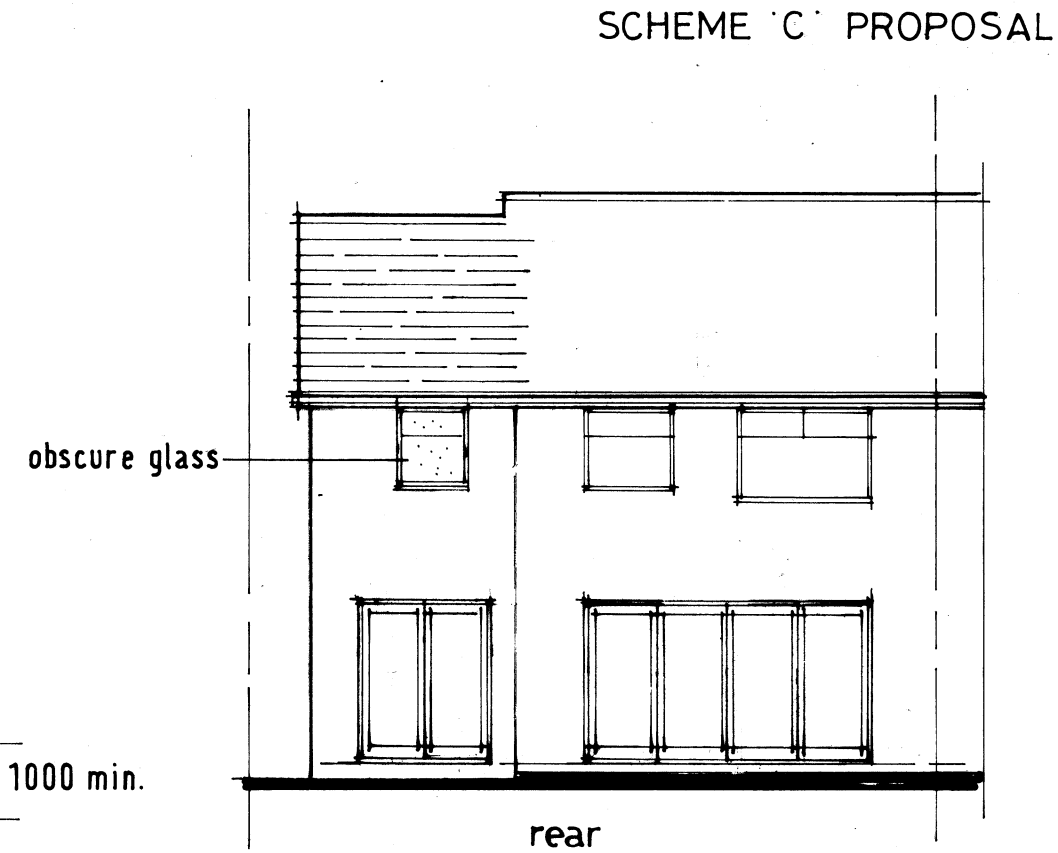


proposed plans & elevations


1:100

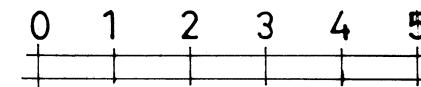

note :
new facing materials to match
ext'g

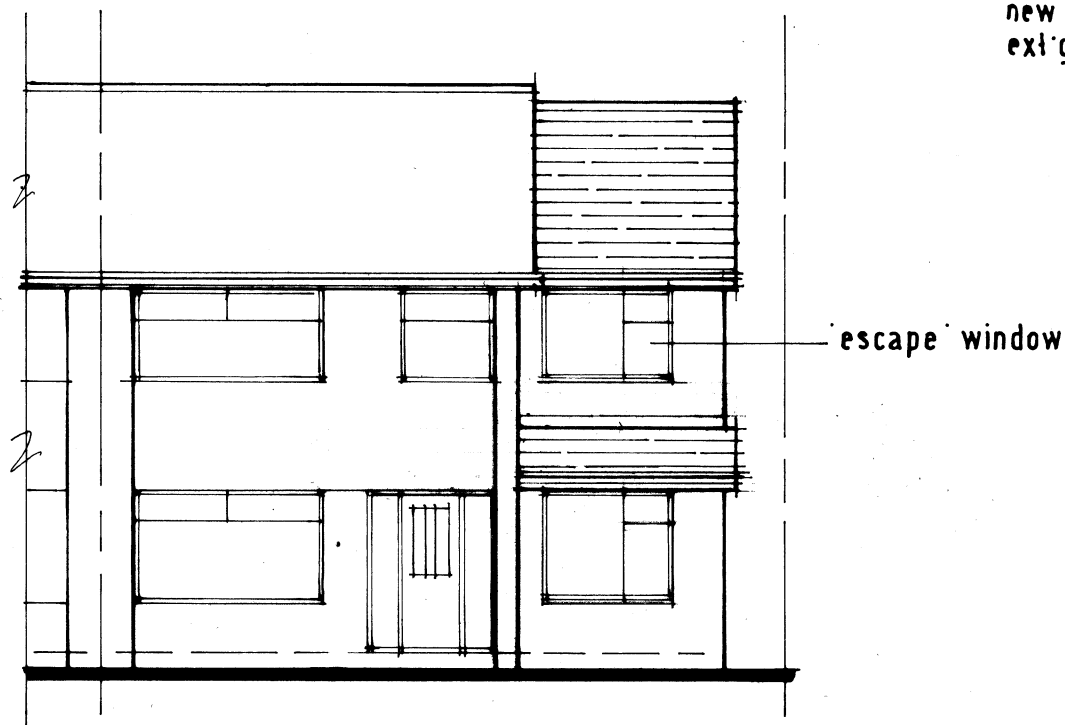

front

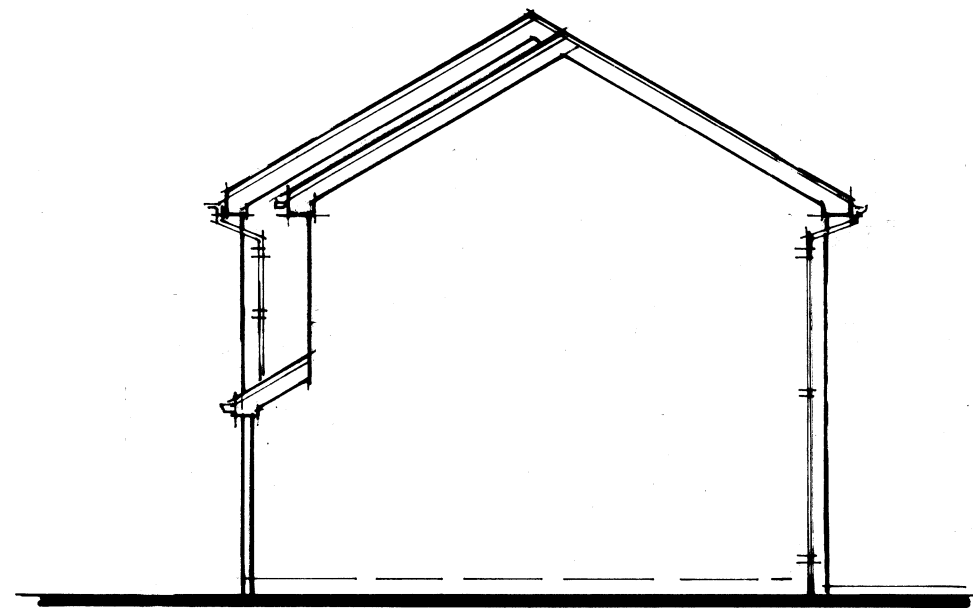

side

99 South Meade
Maghull
L31 8EQ

date : Jan 2021
drgn^o : DS20 / 25 / 04

D. R. SCARISBRICK M.C.I.A.T.
CONSTRUCTION DESIGN SERVICES

101 LIVERPOOL ROAD, SKELMERSDALE,
LANCASHIRE. WN8 8BS.
TEL: 01695 733506 MOB: 07817 693413
Email: drscarisbrick@btinternet.com