



EXISTING

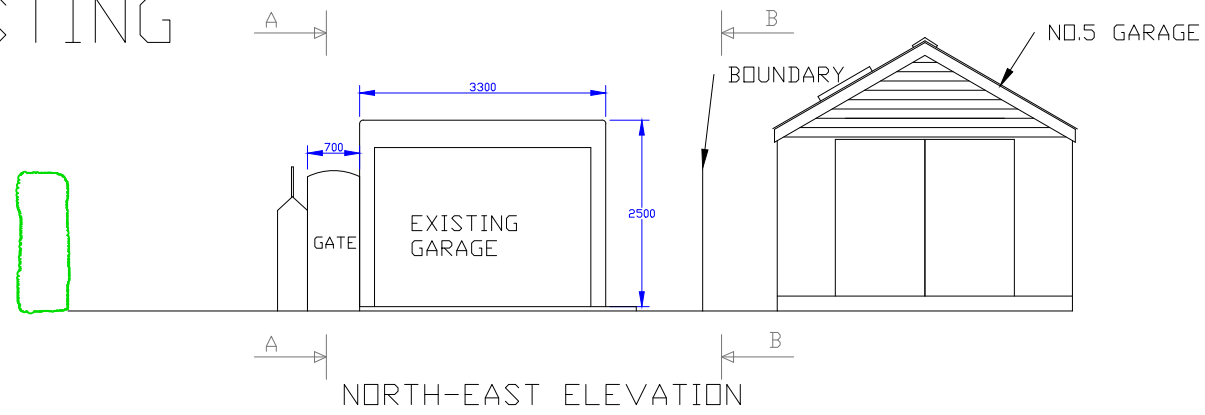


NORTH-EAST ELEVATION

EXISTING

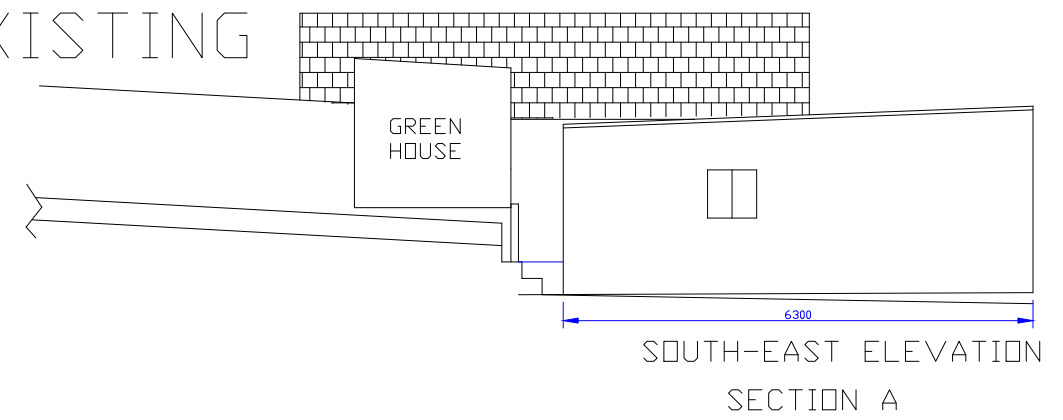


SOUTH-EAST ELEVATION SECTION A

PROPOSED

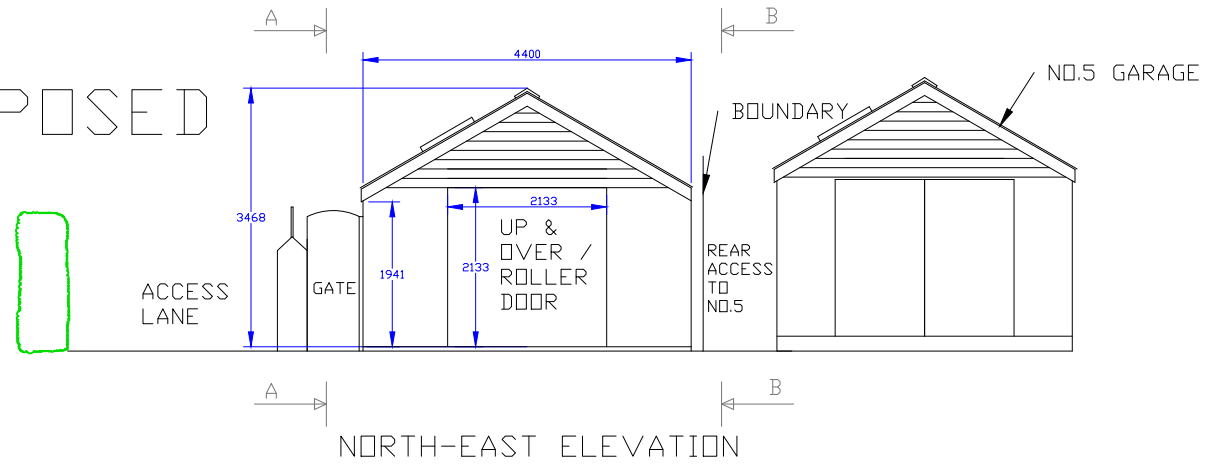


NORTH-EAST ELEVATION

PROPOSED

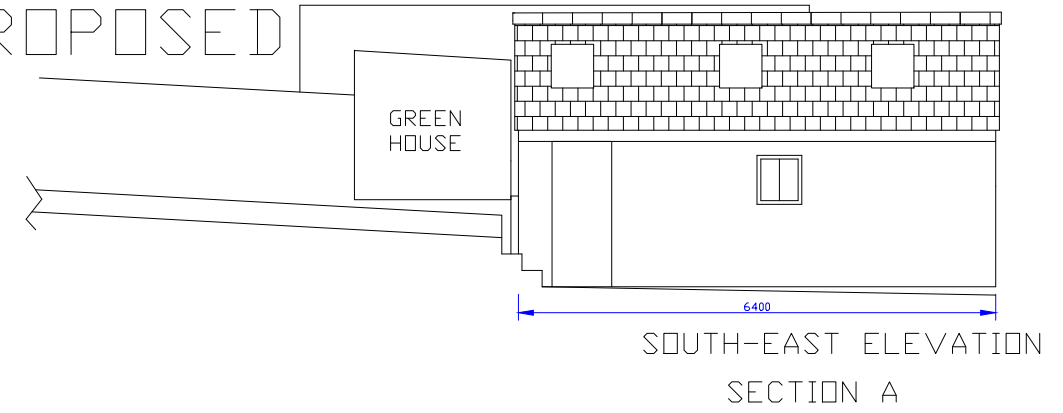


SOUTH-EAST ELEVATION SECTION A

EXISTING

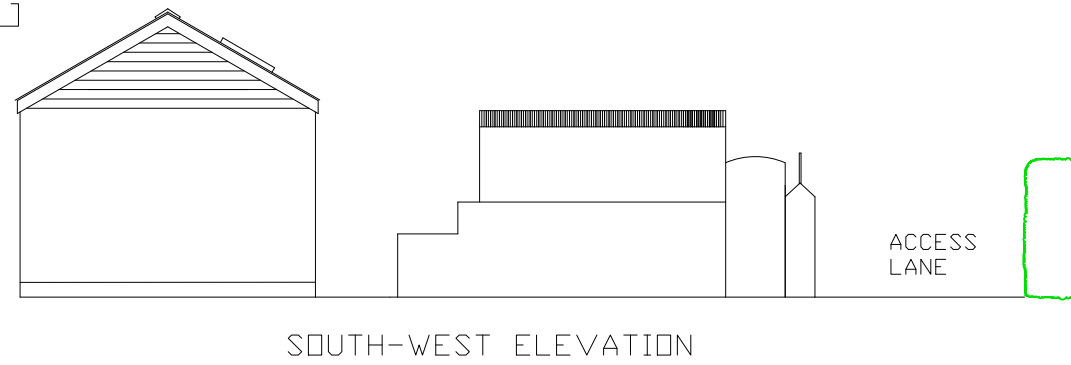


SOUTH-WEST ELEVATION

EXISTING

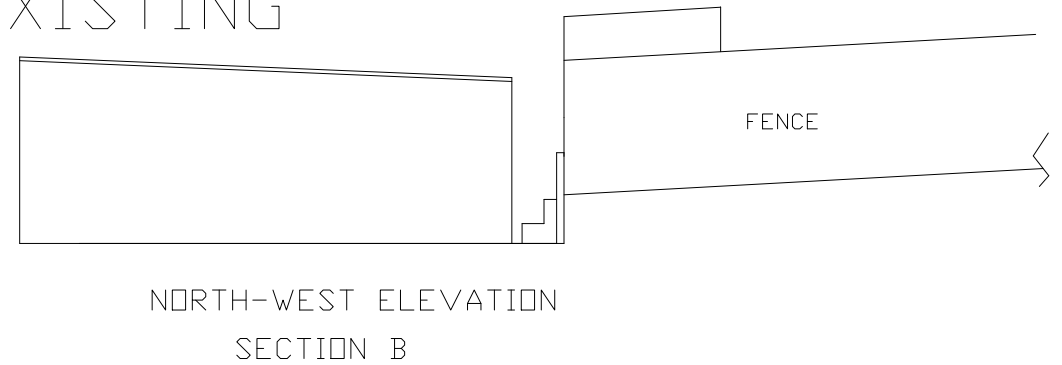


NORTH-WEST ELEVATION SECTION B

PROPOSED

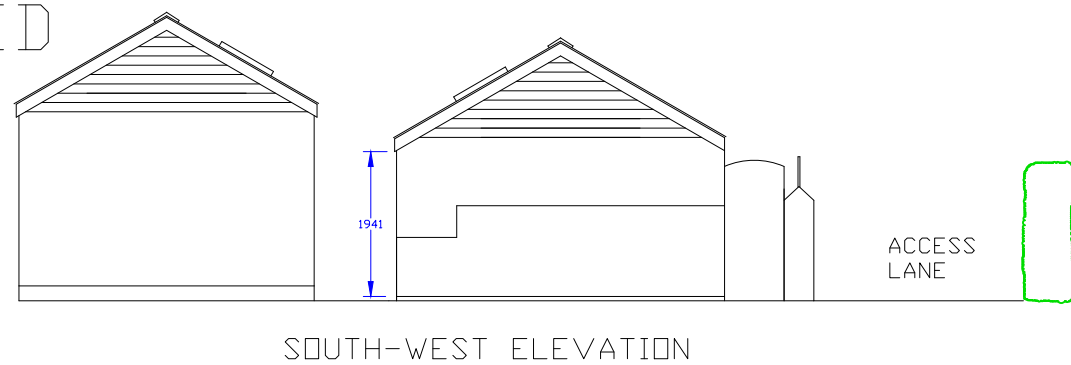

SOUTH-WEST ELEVATION

PROPOSED

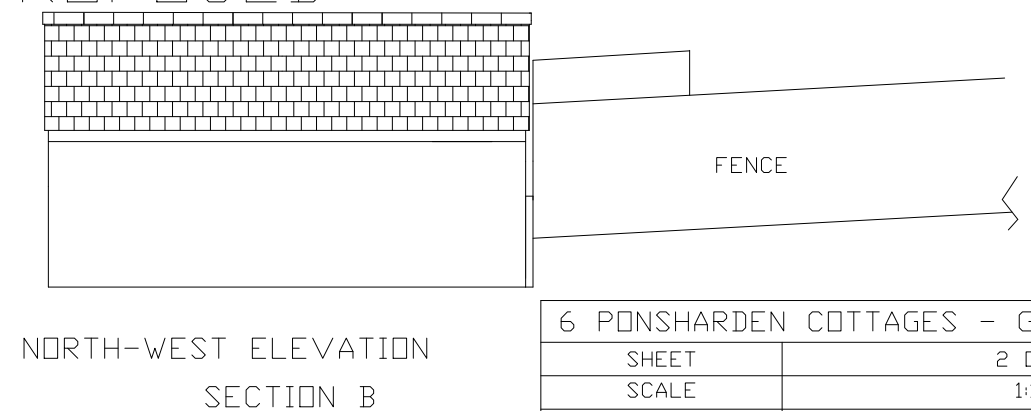

NORTH-WEST ELEVATION SECTION B

6 PONSHARDEN COTTAGES - GARAGE REBUILD	
SHEET	2 OF 2
SCALE	1:100
DIMENSIONS	ALL DIMS IN mm
DATE	13/01/2021
DRAWN BY	JAMES MAXTED