


Revision F 03.12.16  
Block paving removed from the tree protection zone at T10  
Revision Q 08.12.16  
Gravel restricted to 20% of the root protection area of all the trees

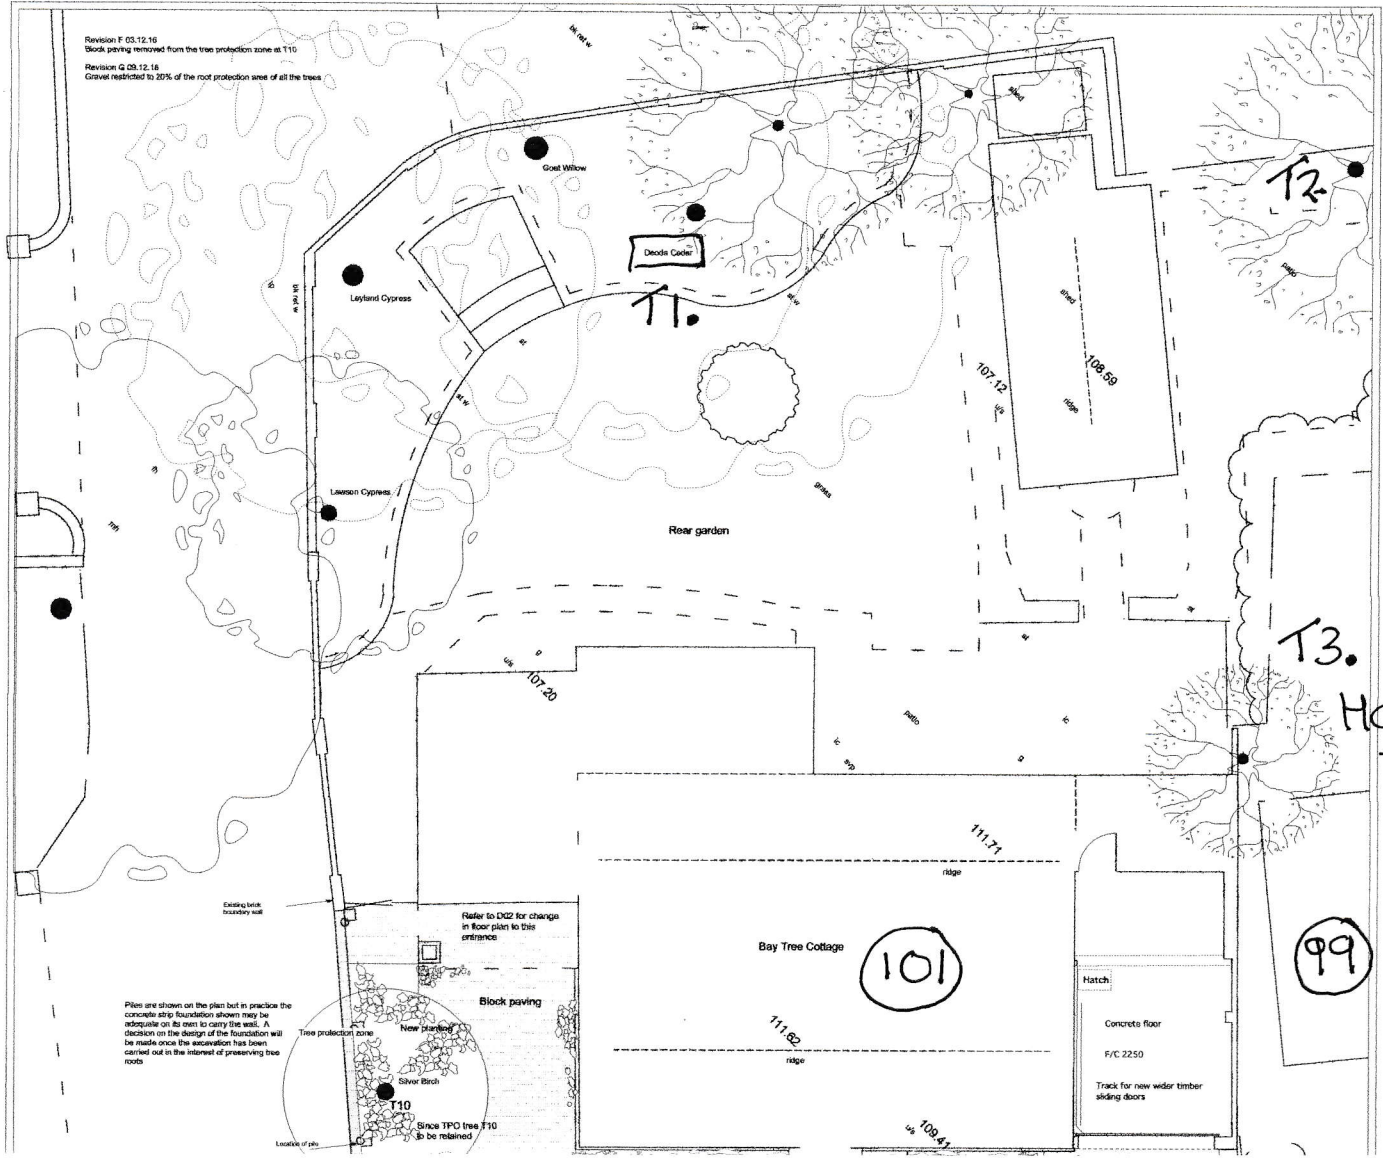

Piles are shown on the plan but in practice the concrete strip foundation shown may be adequate on its own to carry the wall. A decision on the design of the foundation will be made once the excavation has been carried out in the interest of preserving tree roots

Tree protection zone

New planter

Block paving

Since TPO tree T10 to be retained

Bay Tree Cottage

Hatch:  
Concrete floor  
F/C 2250  
Track for new wider timber sliding doors

Apple Tree

Haw-thorn

99

101