



**GENERAL NOTES**


1. COPYRIGHT FOR ALL THESE DRAWINGS SHALL REMAIN WITH THE ARCHITECT.
2. THESE MAY NOT BE REPRODUCED OR USED FOR ANY PURPOSE OTHER THAN THAT INTENDED.
3. THESE DRAWINGS ARE BASED ON A DIME 103/14 SURVEY TOGETHER WITH INFORMATION PROVIDED BY THE CLIENT. CHECK DIMENSIONS & LEVELS ON SITE AND IN PARTICULAR ANY MARKED TREE \*.
4. AVOID SEALING FROM THESE DRAWINGS & VERIFY ALL DIMENSIONS & LEVELS ON SITE AND IN PARTICULAR ANY MARKED TREE \*.

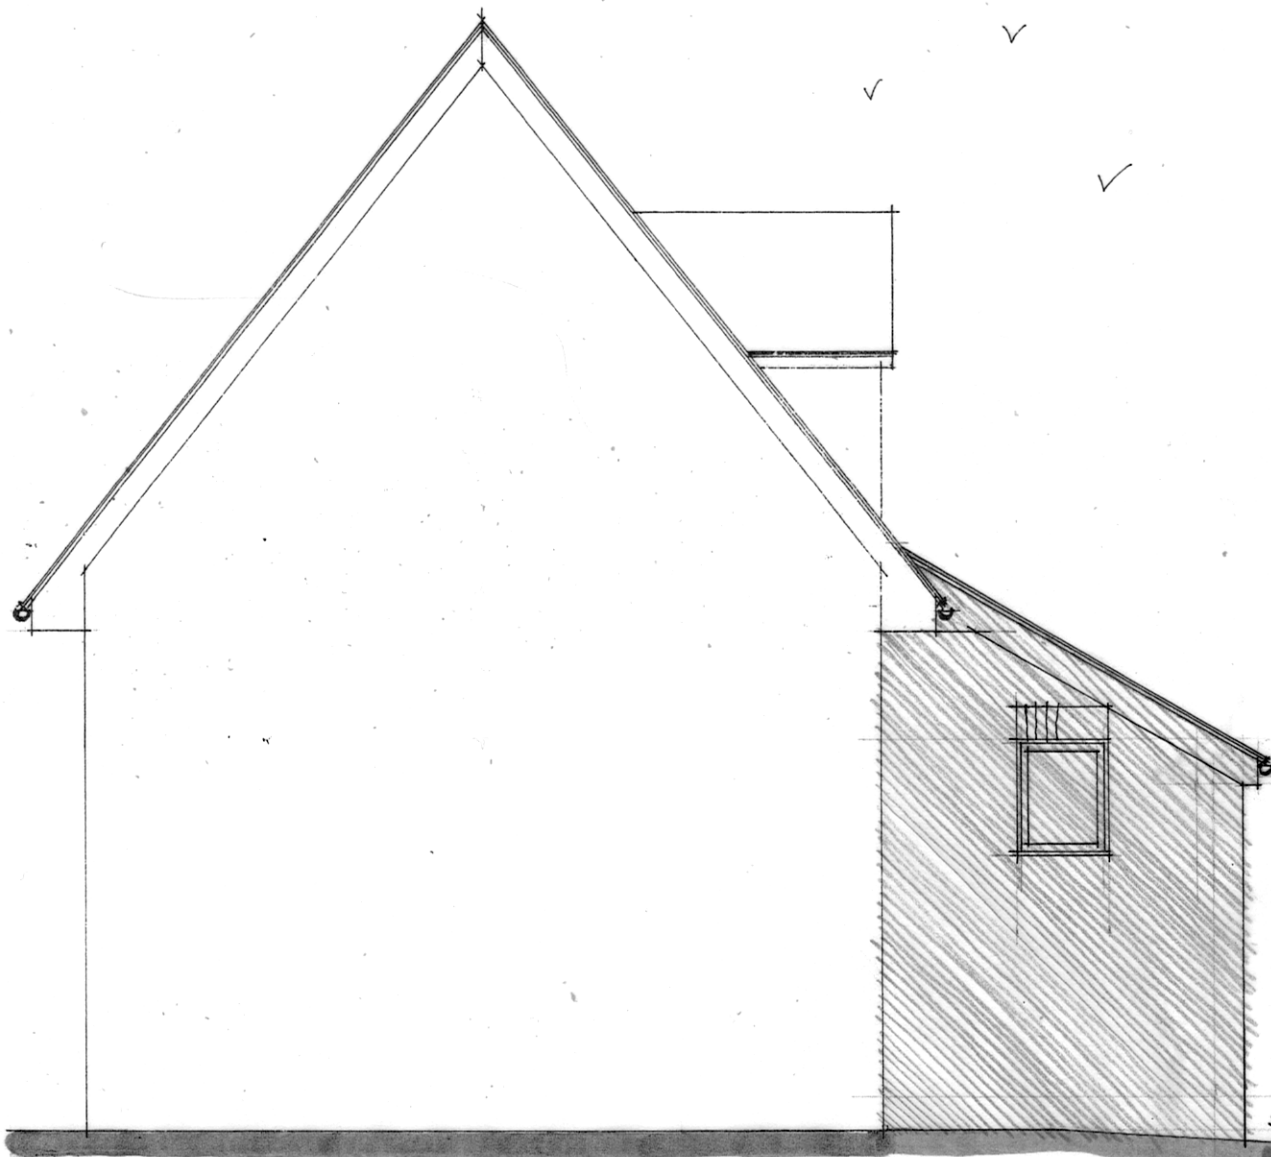

SIDE ELEVATION - NORTH EAST.

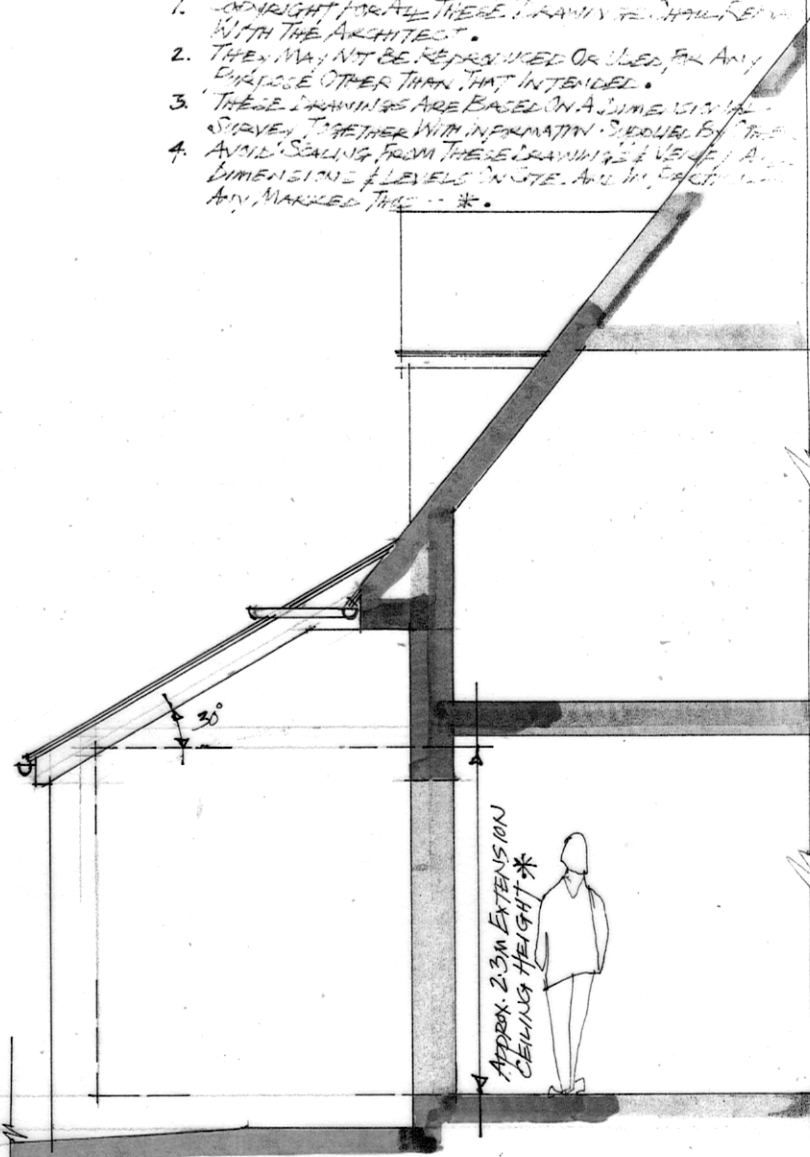

SIDE ELEVATION - SOUTH WEST & SECTION.

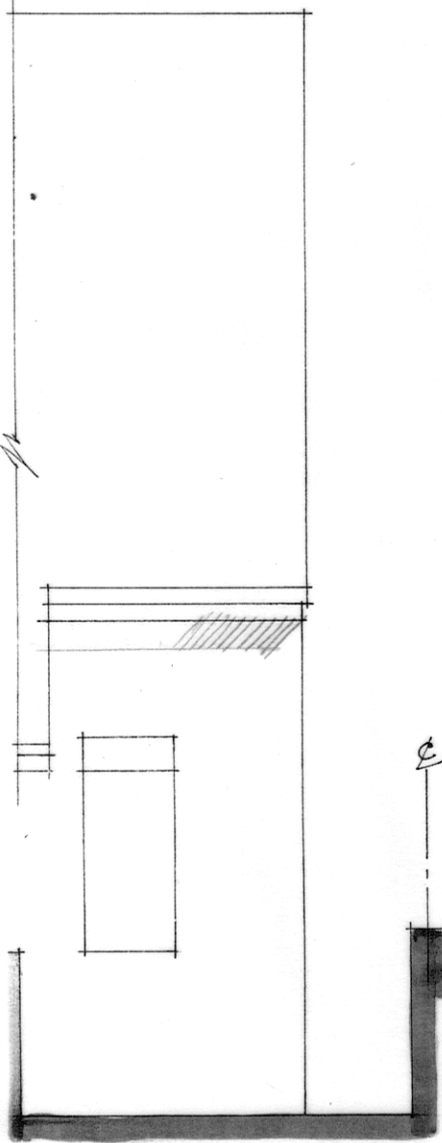


No. 26.



FRONT ELEVATION - NORTH WEST.

SUGGESTED MATERIALS :-  
 CLAY PLAIN ROOF TILES TO MATCH EX. & SUITABLE FOR 30° MIN. PITCH.  
 BLACK P.V.C. -U RAINWATER GOODS TO MATCH EX.  
 FACING BRICK, POINTING & DETAILING TO MATCH EX.  
 EX. JOINERY RE-USED OR MATCHING NEW PROVIDED IF THIS IS NOT POSSIBLE.

No. 22.

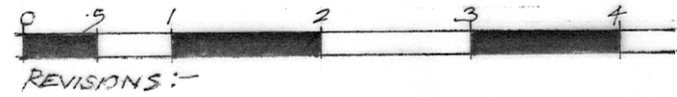

REVISIONS :-

**24 THE LAWNS, BRILL, BUCKS.**  
**HP18 9SN - PROPOSED EXTENSION.**

**ELEVATIONS - AS PROPOSED.**

SCALE - 1:50 @ A3. DRAWING NUMBER - 7.  
 DATE - JANUARY 2021.

**MICHAEL GREGORY**  
 Architect & Illustrator

4 The Manor House  
 Brill, Aylesbury  
 Bucks. HP18 9RS

Tel. 01844 237327

