




Proposed Ground Floor Plan

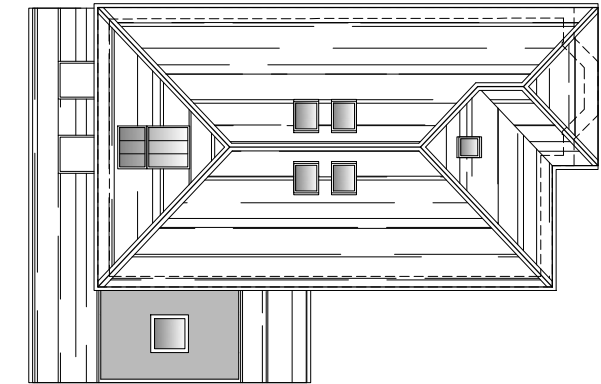

Proposed Roof Plan
1:200

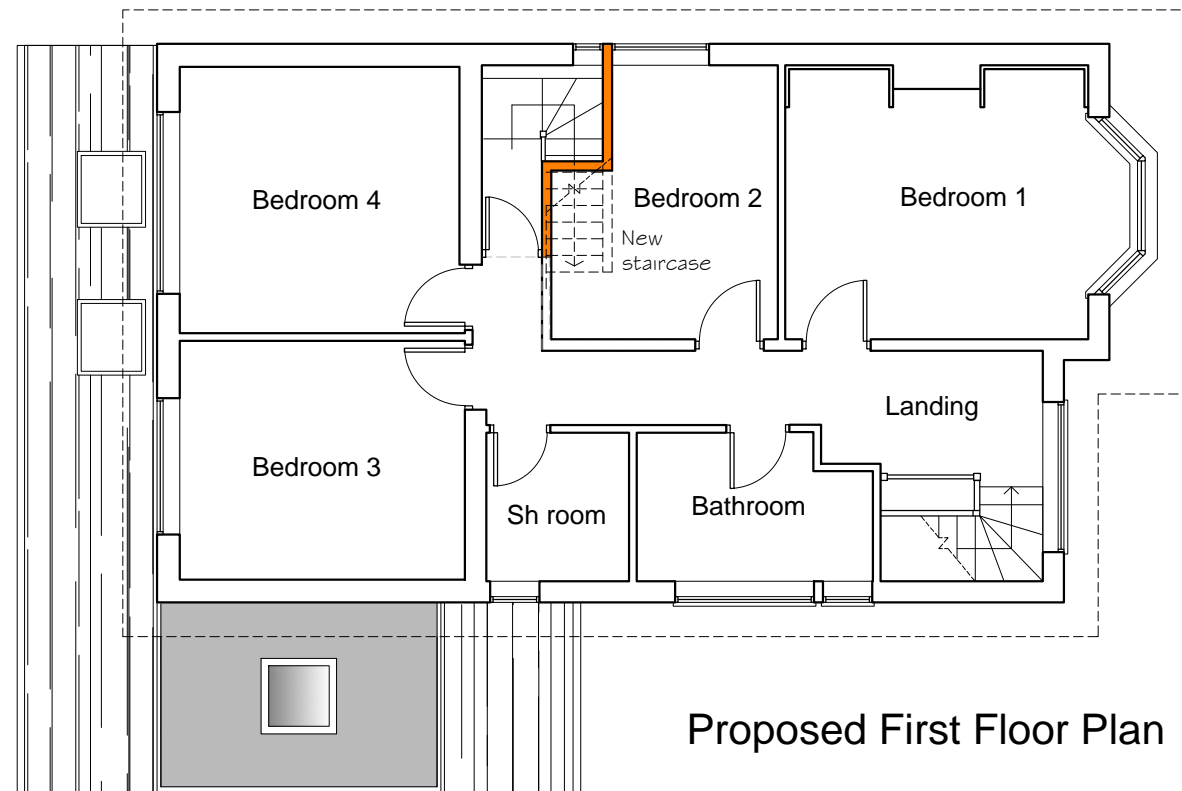

Proposed First Floor Plan

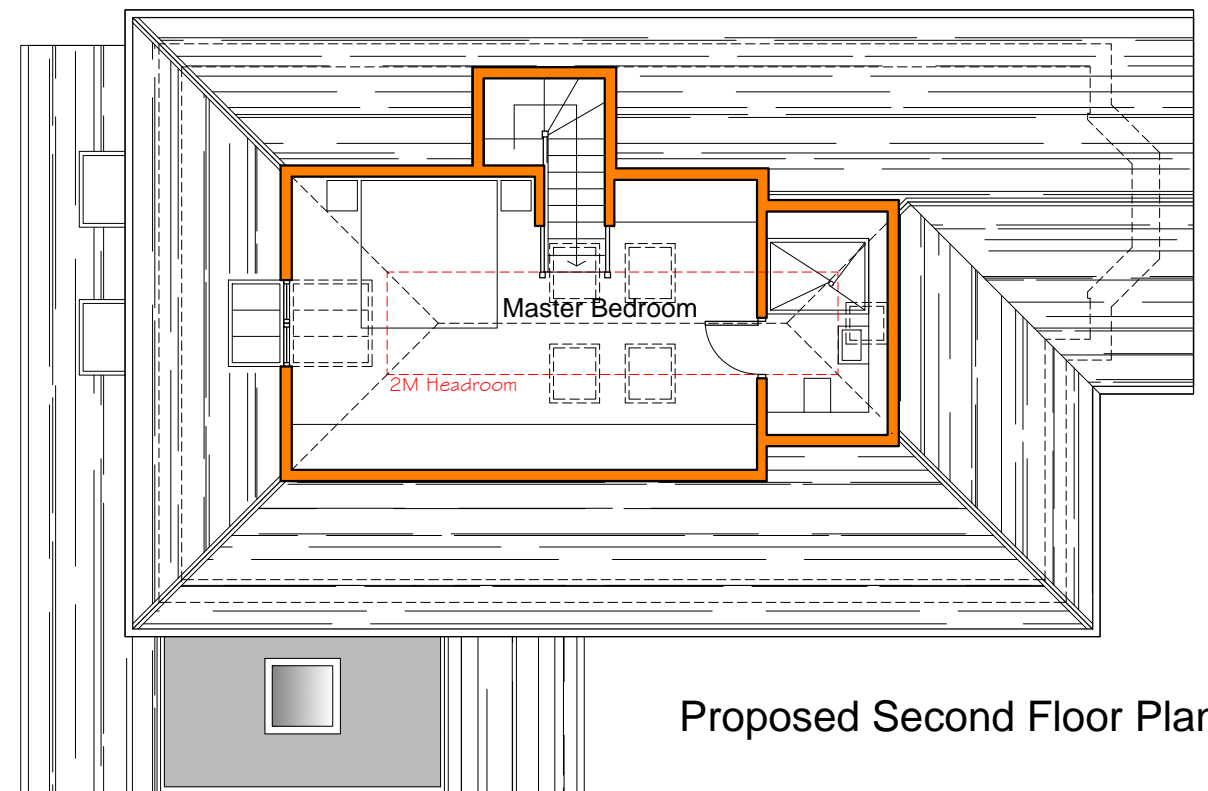

Proposed Second Floor Plan



2PSTUDIO

WWW.2PSTUDIO.COM

PROJECT
PROPOSED REPLACEMENT GARAGE AND LOFT
CONVERSION

CLIENT

15 BOWKER CLOSE, NEWPORT, ESSEX CB11 3BQ - T. 01799541066 - 2P@2PSTUDIO.COM

NOTES
REV A - TO SUIT CLIENT -
REV B - DORMER OMITTED - 13.01.21

20.10.20

DATE

01.21

DRAWN BY

Y.P.

SCALE
1:100

FORMAT

A3

DRAWING NO.
11404B

REV

1 2 3 1:100