

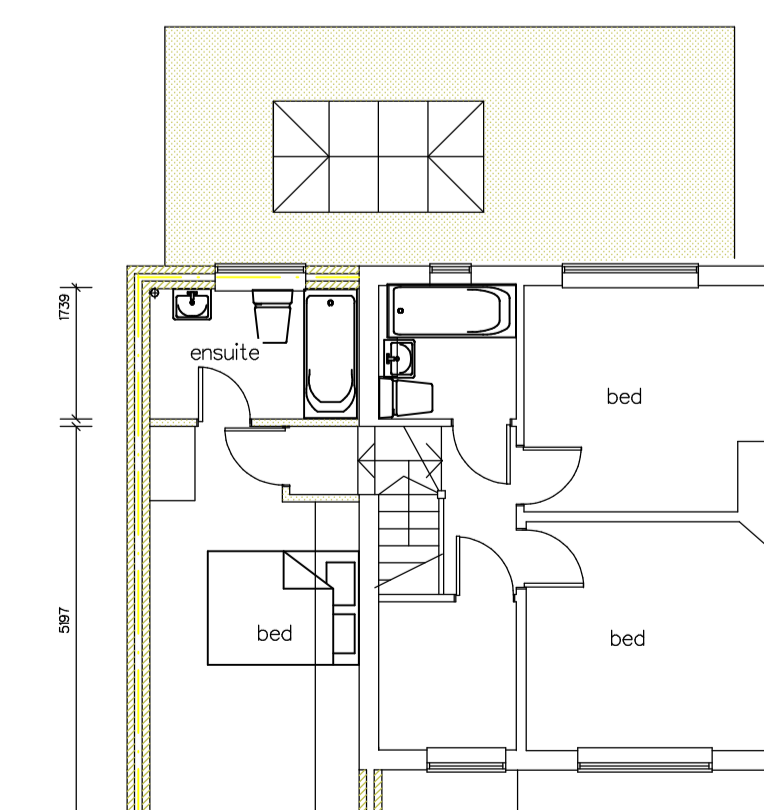
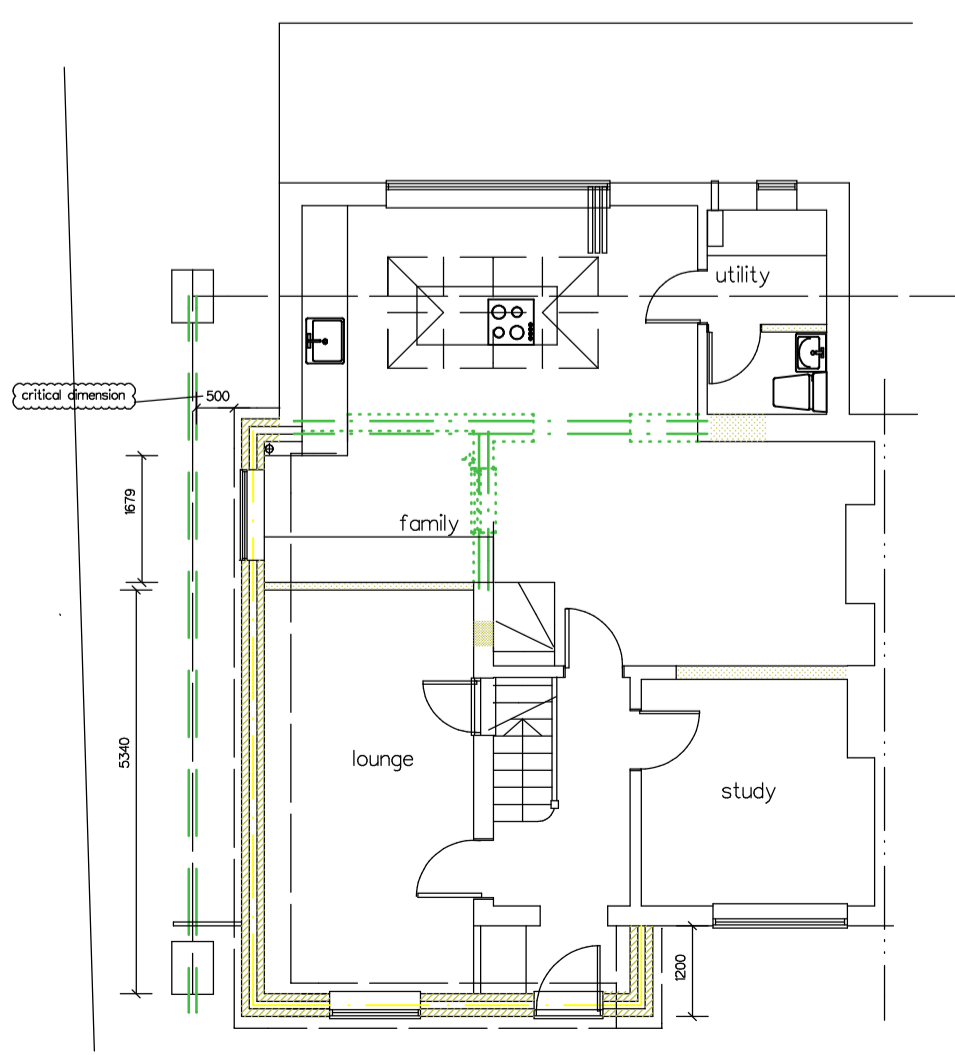
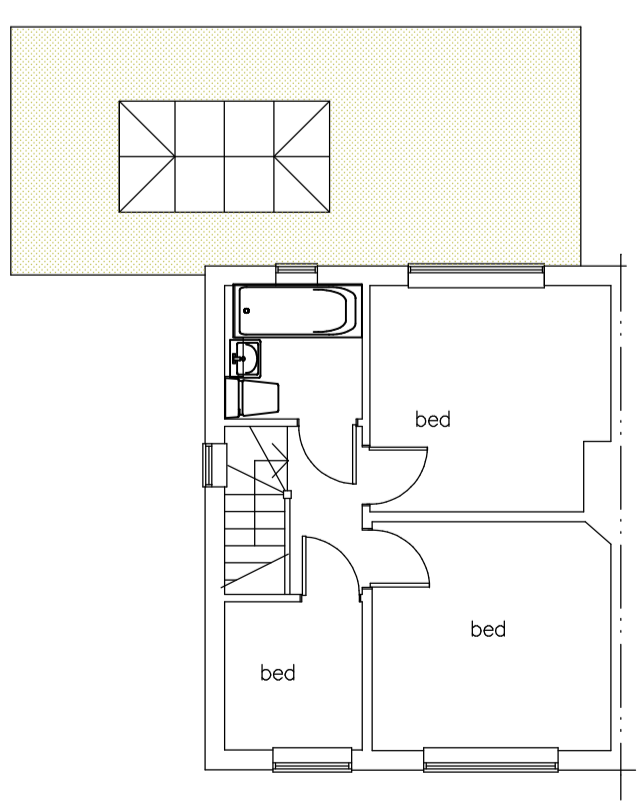
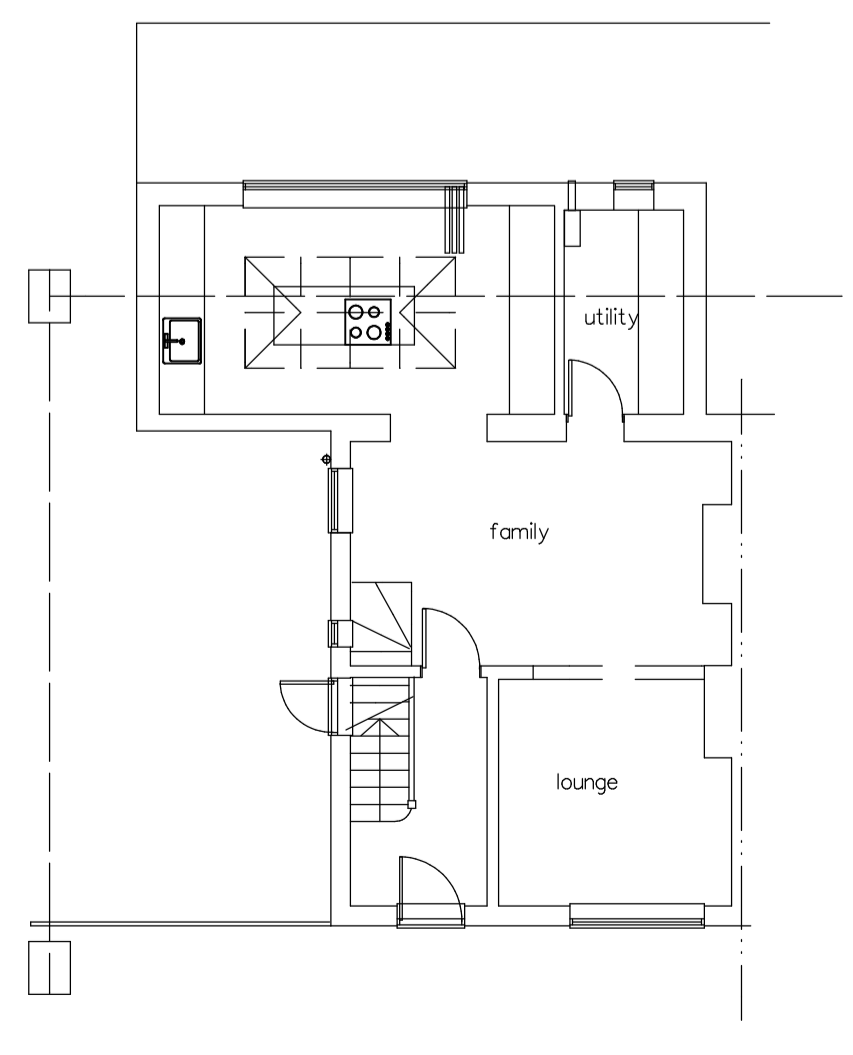
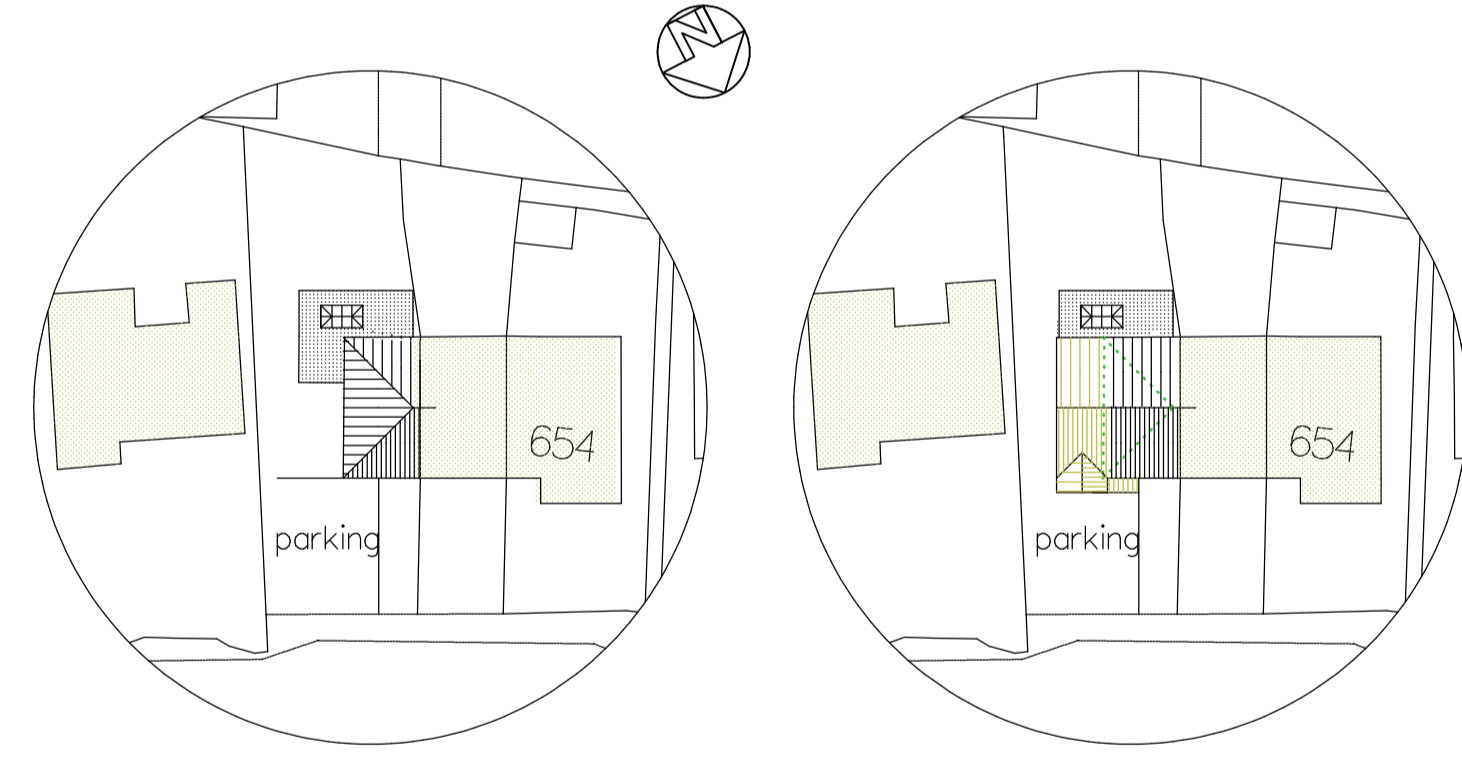
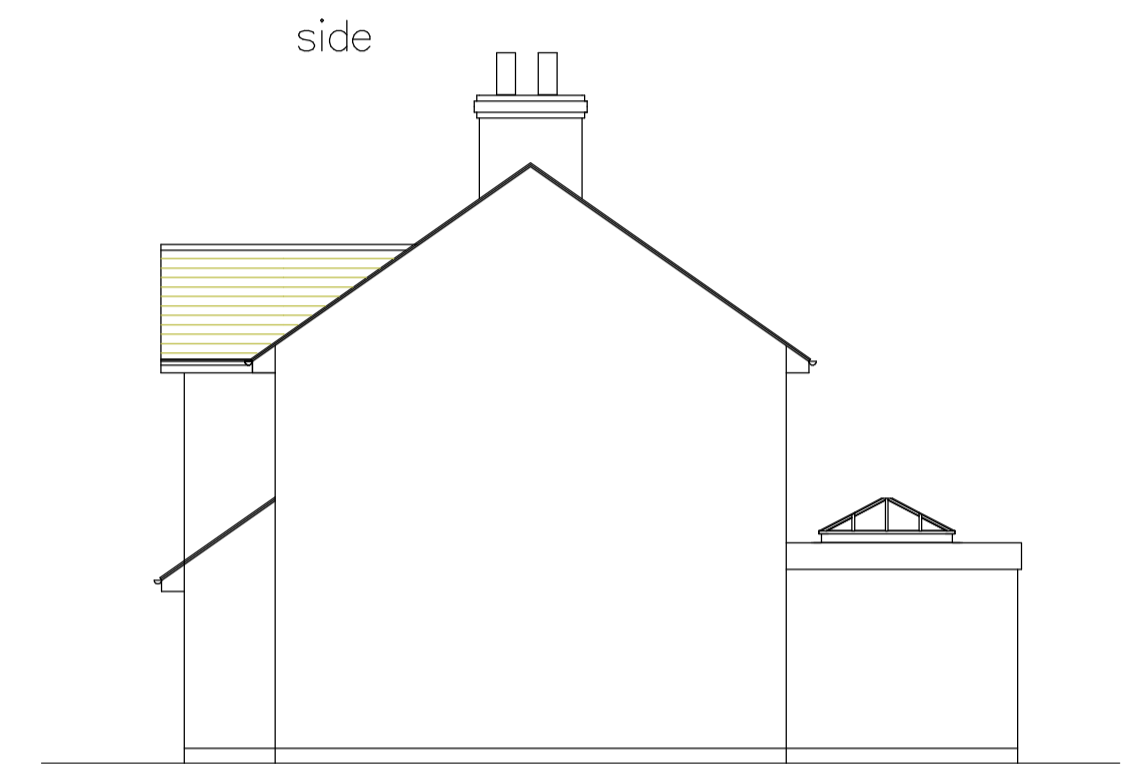


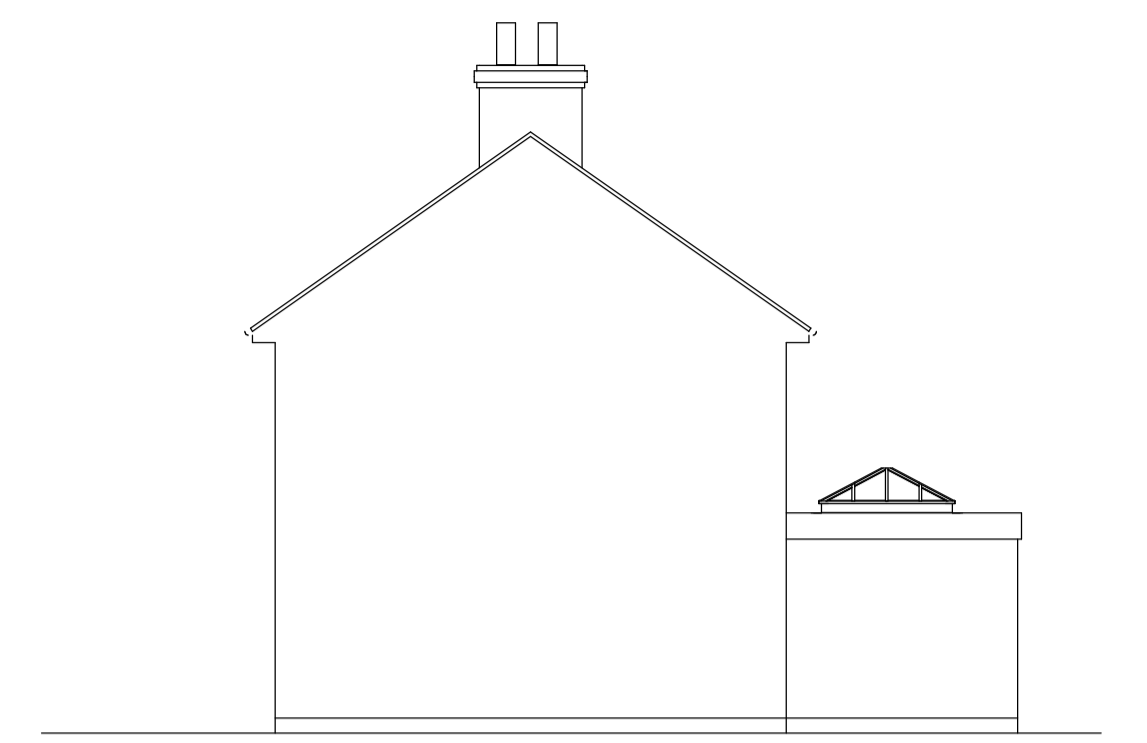

- 1 face brick
- 2 weatherboard
- 3 ties to match existing
- 4 uPVC windows
- 5 painted render

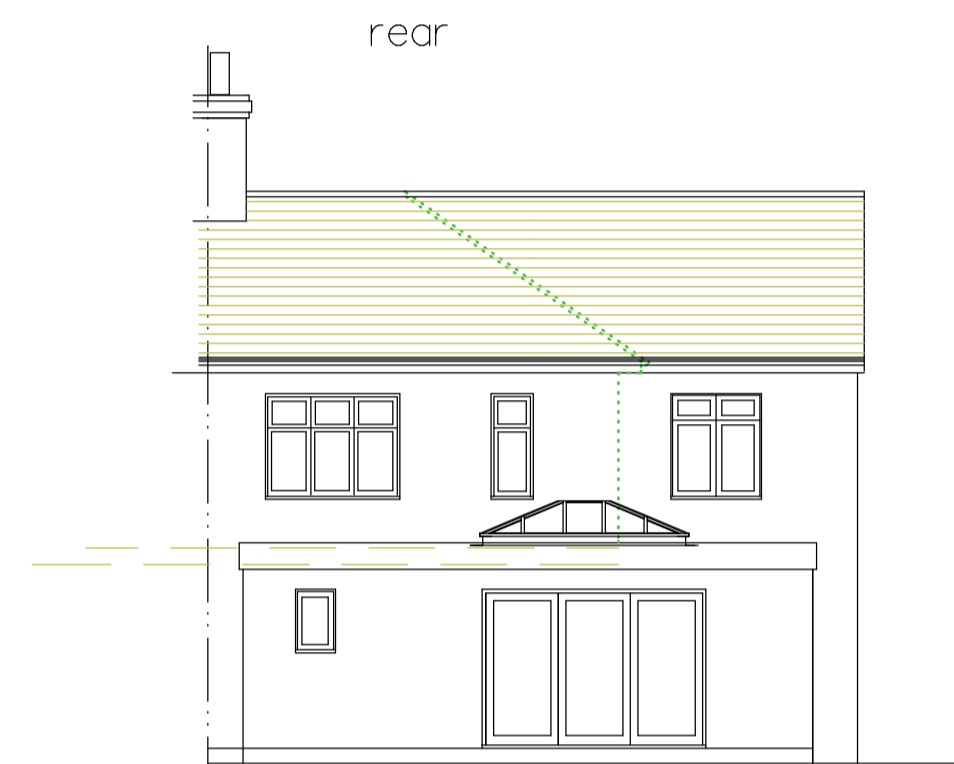

PLANNING DRAWING	REVISION	A1 drawing
	Address	658 Lower Rainham Road Rainham ME8 7TX
	Title	Proposed two storey front & side extension
	Client	Mr Holland & MS Church
	Date : 1/21	arg. no. 20/3100/1A
	Scale : 1:100	
	NIGEL SANDS & ASSOCIATES	
	Wises Oast Business Centre Wises Oast Sittingbourne Kent ME9 8LR tel: 01795 426950 fax: 01795 425392	