

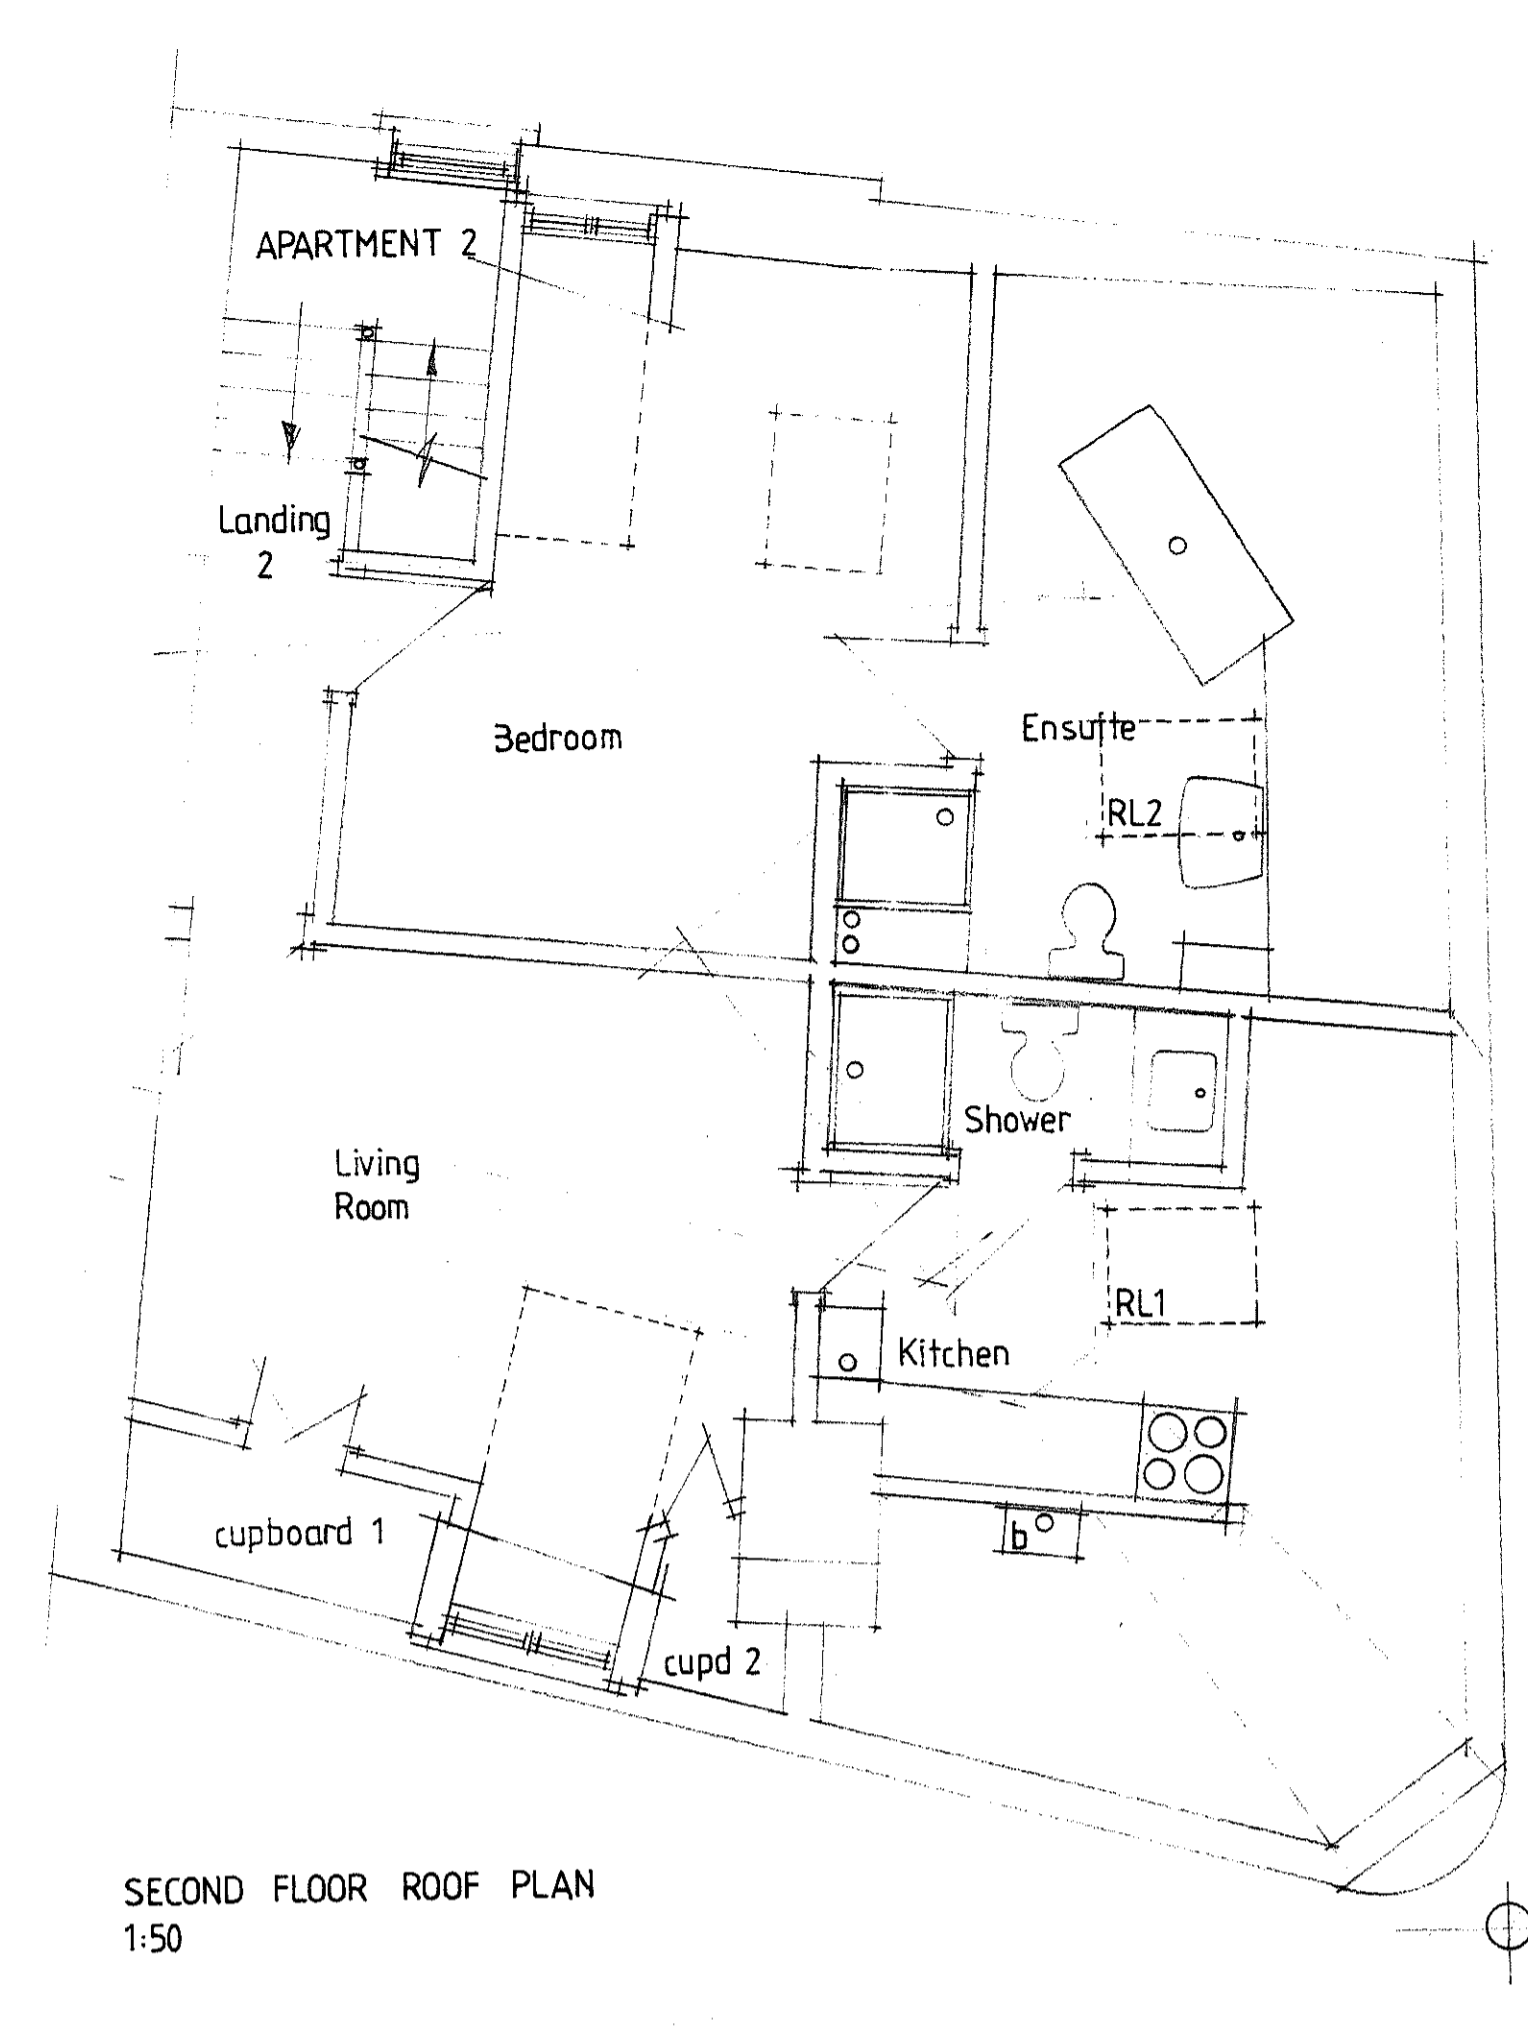


External Yard Storage Area for refuse/waste bins recycling waste bins and bicycles.

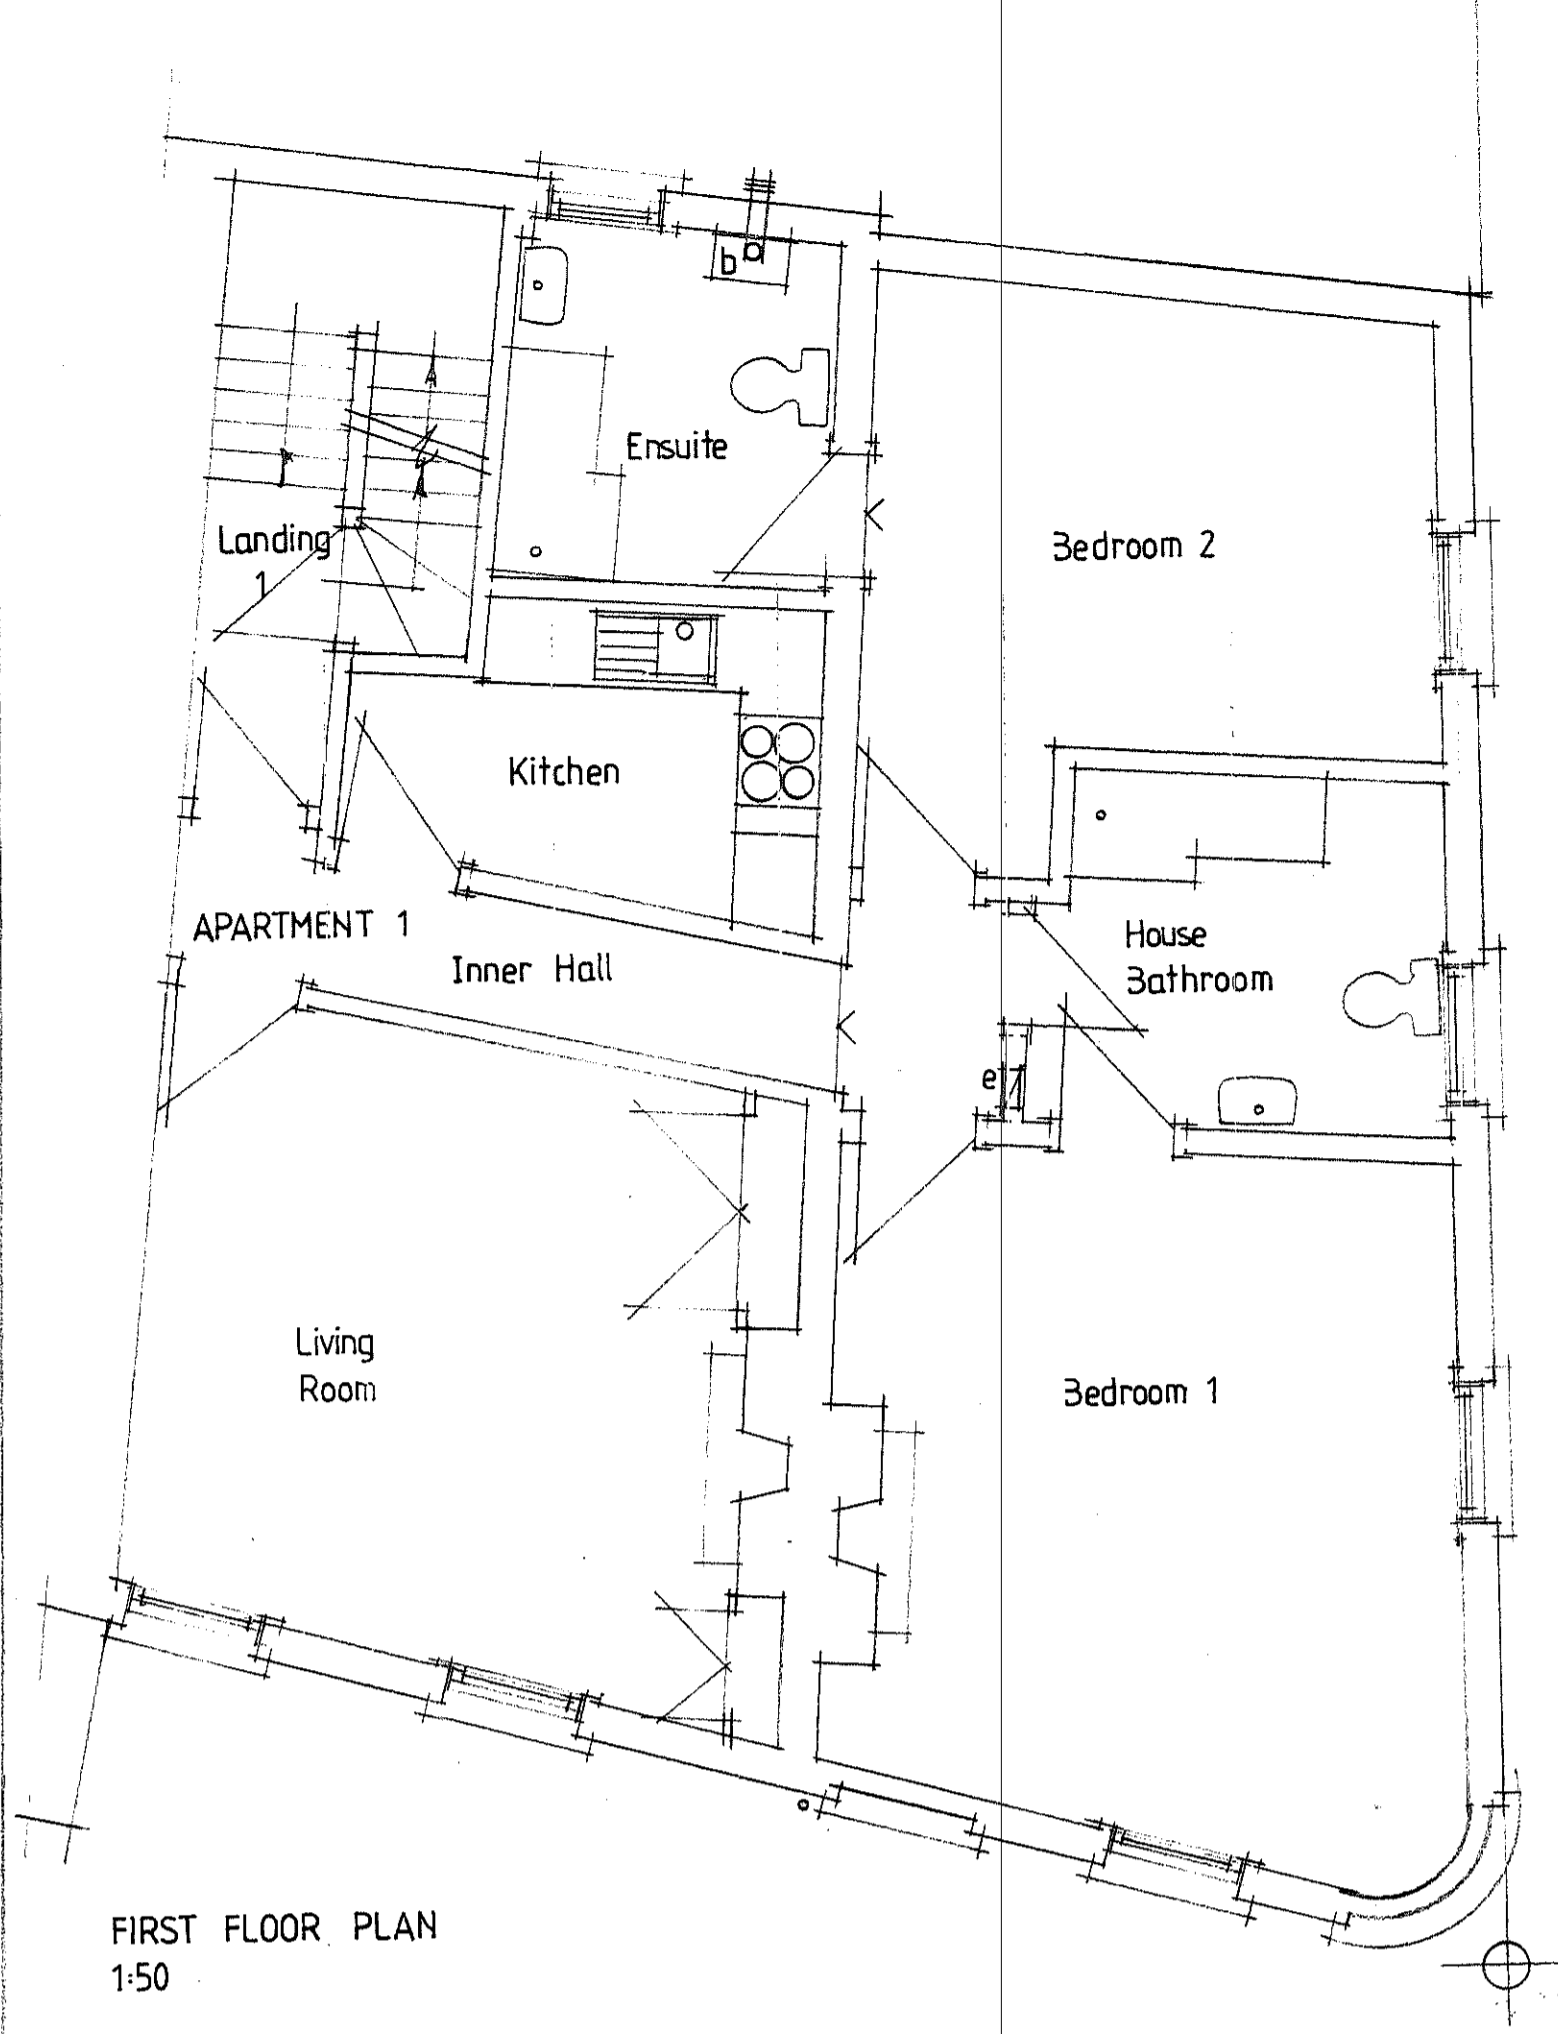

NOTES
The accuracy of this drawing cannot be guaranteed and all critical dimensions must be taken on site.

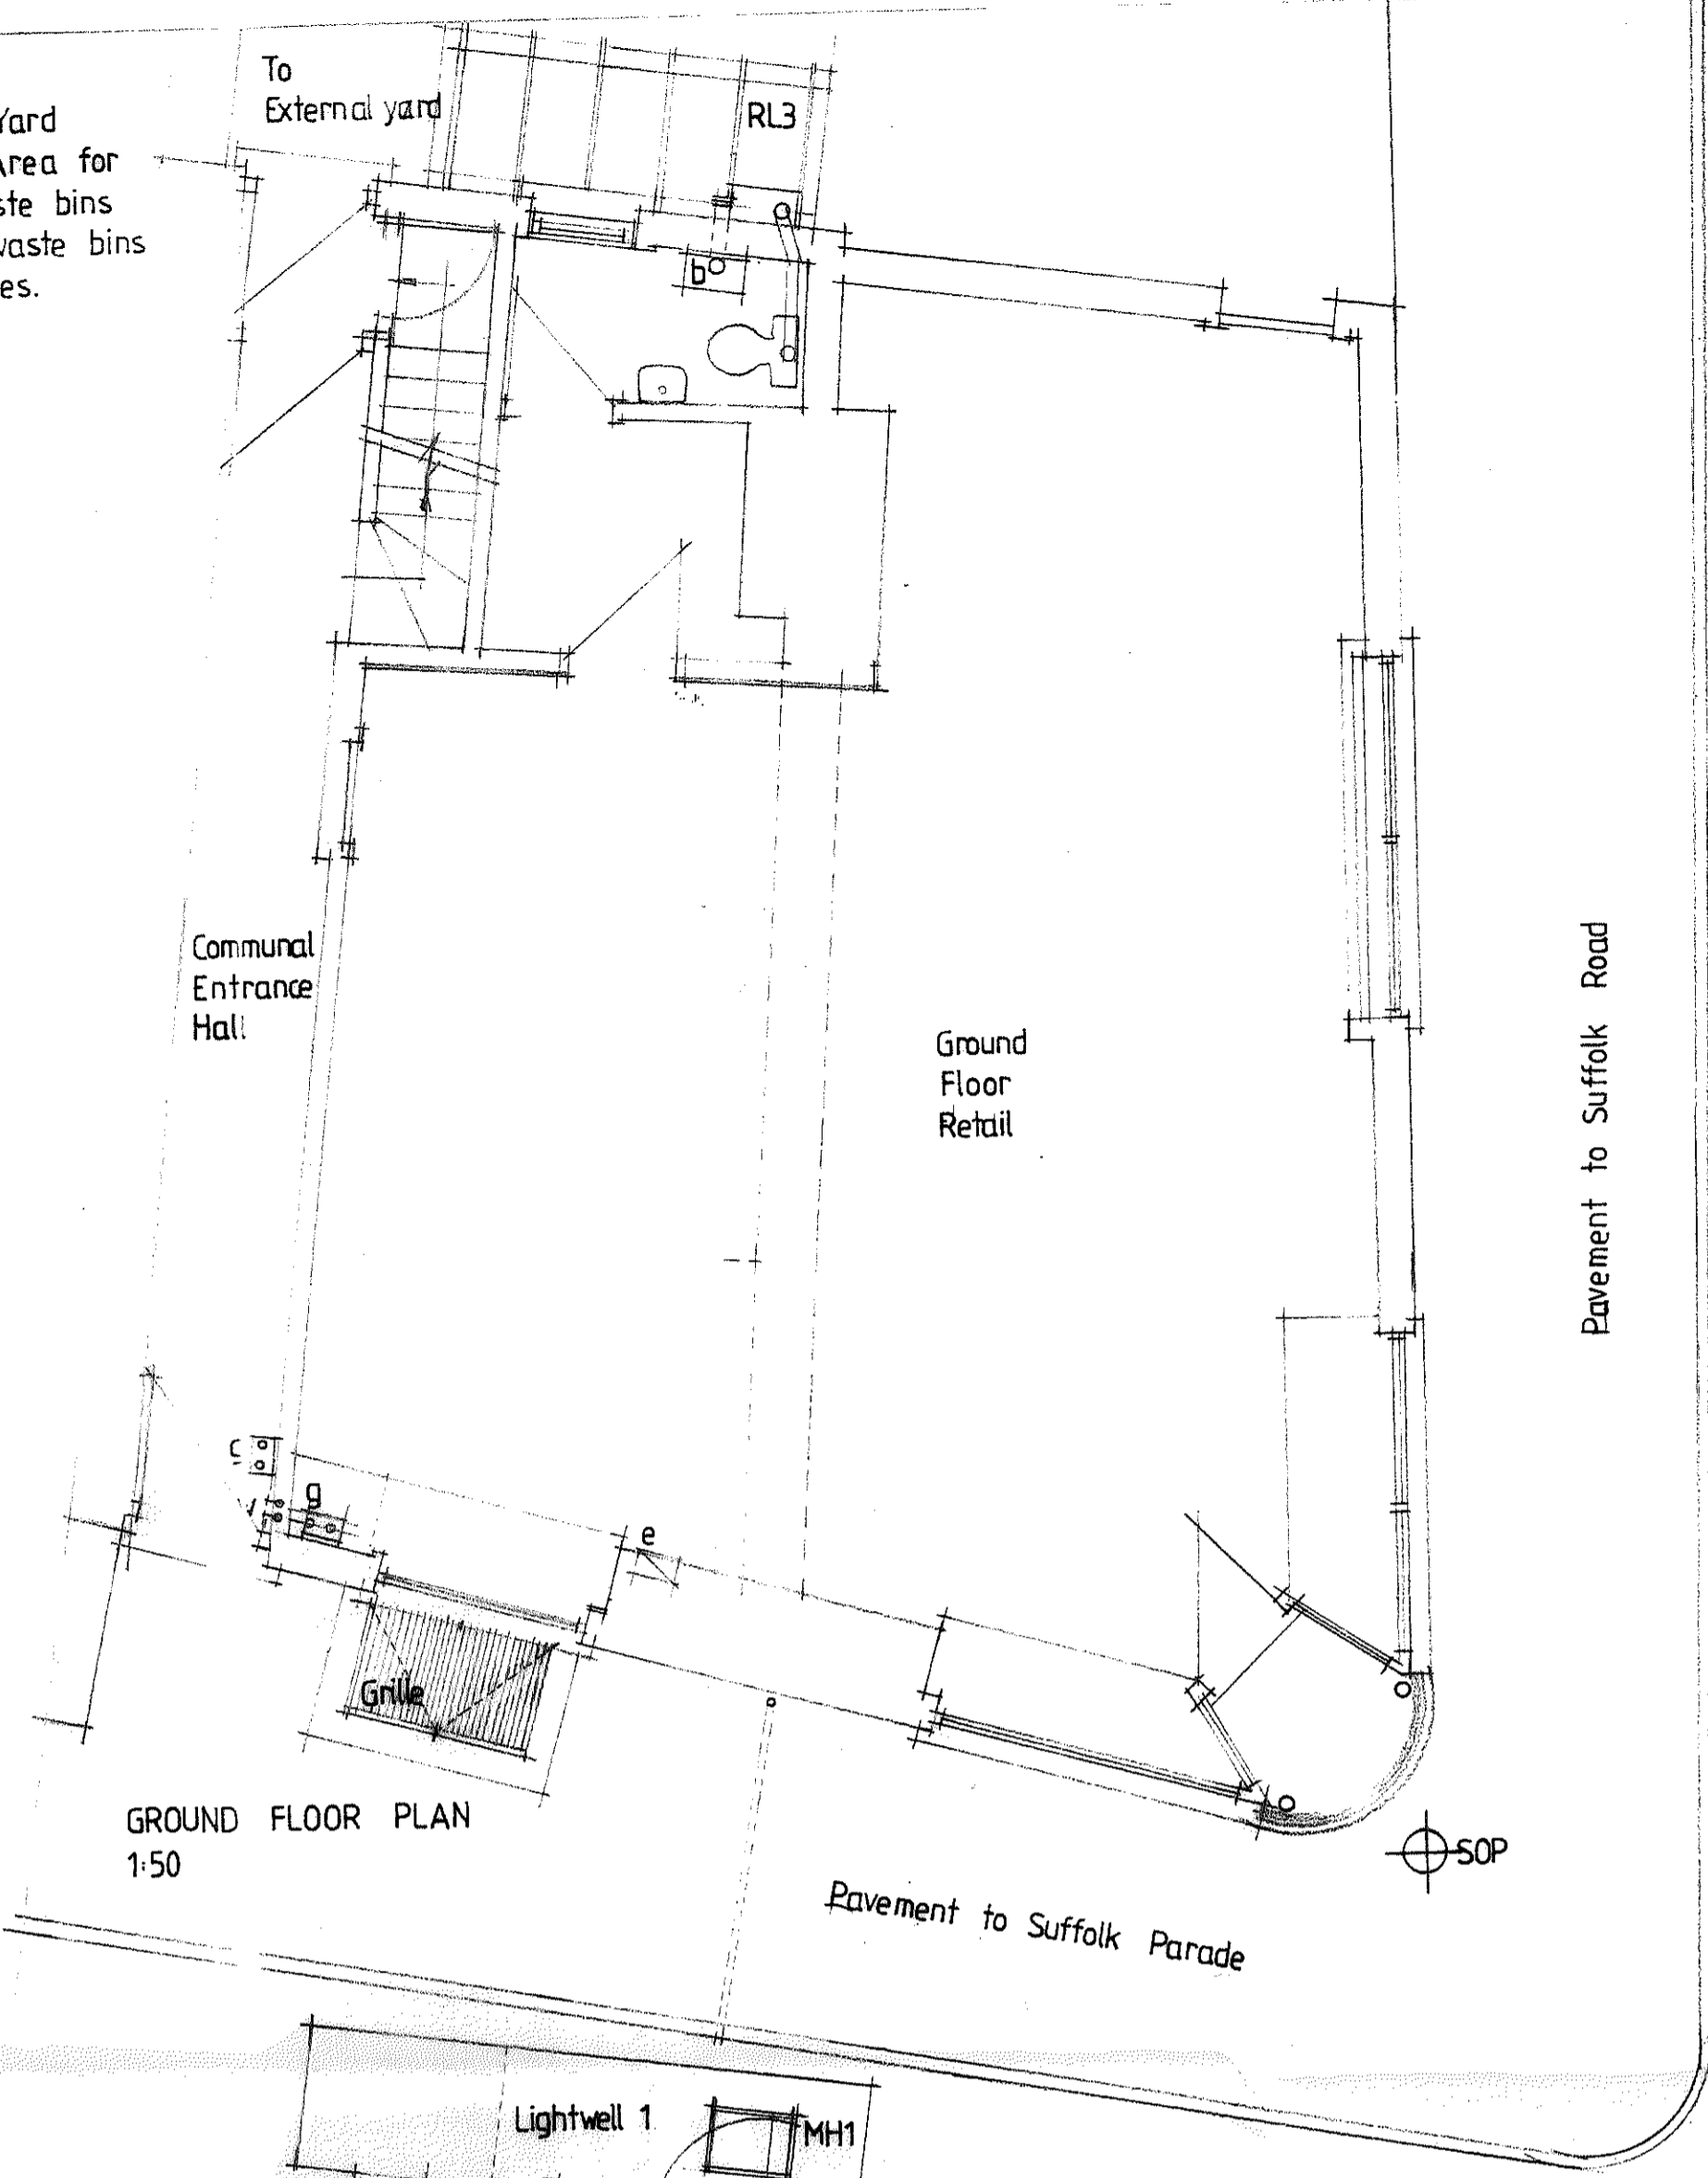