
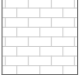







-  Existing stonework - repointed where required. New stonework to match existing
-  Slate - Existing slates to be retained and repaired where necessary / Proposed slate hanging to match existing
-  Natural timber cladding - fixed at 45 degrees
-  Steel tension mesh balustrade
-  Dark grey aluminium window system
-  Light / Warm Grey painted timber window system
-  Painted render - warm white



5 Station Yard  
Ashburton  
Devon TQ13 7EF

Tel: 01364 653 503  
Email: info@vanellensheryn.com  
Web: www.vanellensheryn.com



NOTES:  
THIS DRAWING IS COPYRIGHT OF VAN ELLEN + SHERYN LTD.  
DO NOT SCALE FROM THIS DRAWING. USE DIMENSIONS  
SHOWN OR CONTACT THE ARCHITECT FOR CONFIRMATION.  
ALL DIMENSIONS TO BE CHECKED ON SITE.  
ALL OMISSIONS AND DISCREPANCIES TO BE REPORTED TO  
THE ARCHITECTS IMMEDIATELY

Revision Notes  
*planning issue*

Date  
19.01.21

Rev  
PL1

Drawing Status  
**PLANNING ISSUE**

Original Drawing Size A3

Project  
**Crenham Mill, Bude**

Drawing  
**PROPOSED East Elevation**

Project No.  
**2015**

Drawing No.  
**PL.16**

Revision No.  
**PL1**

Scale  
**1:100**