



### IMERYS CLAY ROOF TILES

HP10 Huguenot  
Slate Grey  
460 x 306 mm

LOCATION: roof



### Frameless Glass Balustrade

Posi balustrade system  
Base fix  
Channel Colour: Anthracite grey  
Size: 12mm, 15mm, 17.5mm or 21.5mm

LOCATION: rear balconies



### MONOCOUCHE RENDER SYSTEM

XF White

LOCATION: facade



### Glazing

Anthracite grey aluminium  
sliding doors

LOCATION: rear facade



### WESER SLATE STONE SPLITS

De Ryck by Weser  
Murok Strato - M89 Anthracite  
irregular x 50x 30 mm


LOCATION: facade



### Glazing

Anthracite grey aluminium  
windows


LOCATION: rear facade

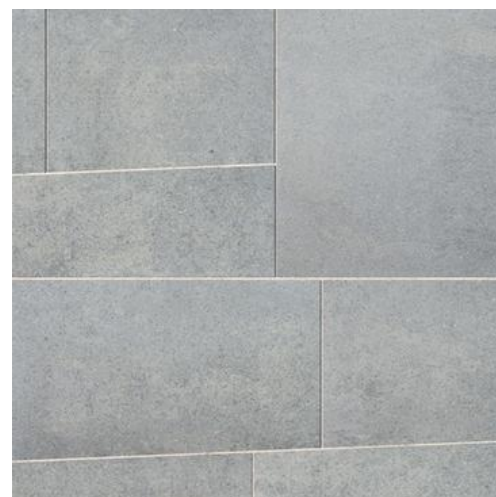

### KLOSTERMANN BIZARRO

Bizarro Grau Marmoriet  
C1 - 600 x 350-450 x 80mm  
C2 - 600 x 150-250 x 80mm

LOCATION: patio

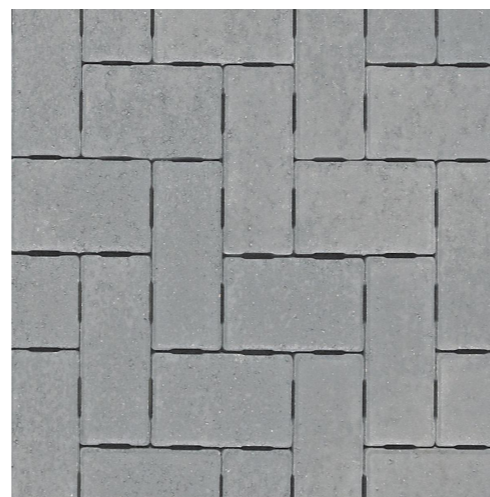

### AQUAFLOW PERMEABLE BLOCK PAVING

Forterra  
Color: Charcoal  
Block Sizes: 200x100 mm, Depth 60 mm

LOCATION: driveway



255 London Road, Hadleigh, Essex, SS7 2BN  
Info@A9Architecture.co.uk  
Tel: 01702558888

Project: El Dorado - HOUSE 1  
Thames View  
Langdon Hills  
Basildon, SS16 5LN

Drawing Title: Materilas

Client: Owen Pottle

Drawn: LD Checked: AG Date: 14/01/2021 Scale: Paper Size: A3

Job no. 1452 H1 Dwg. no. 016 Revision: F Preliminary Design Tender Contract Working