
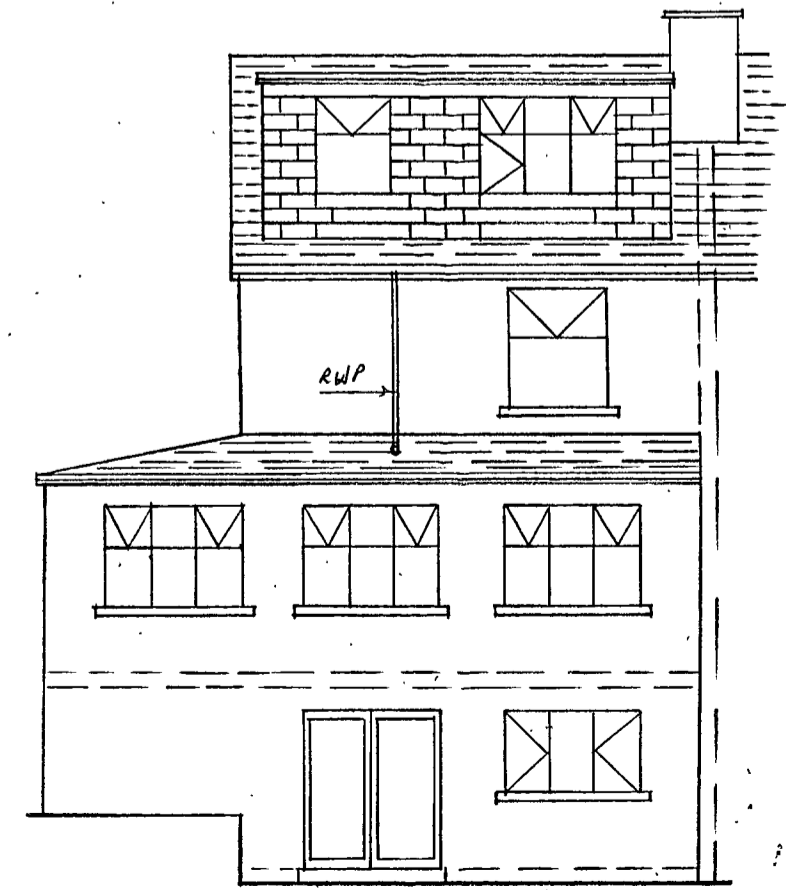
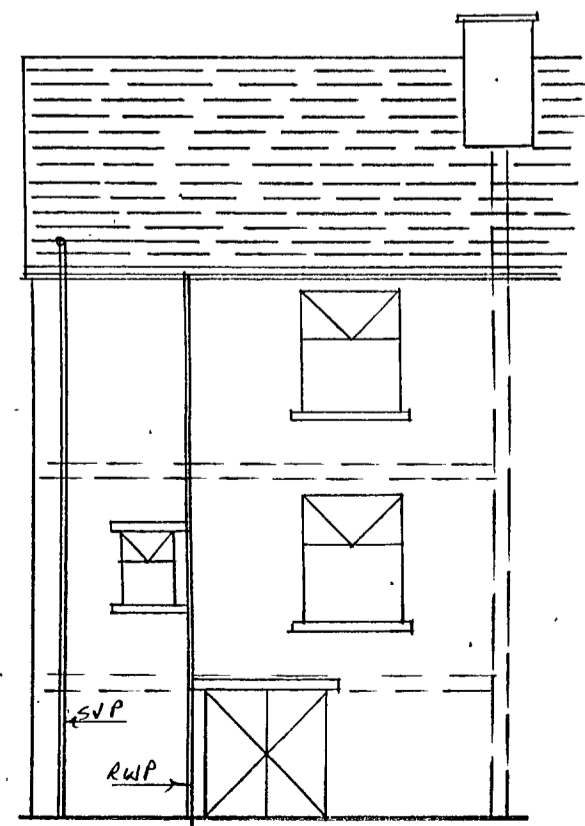
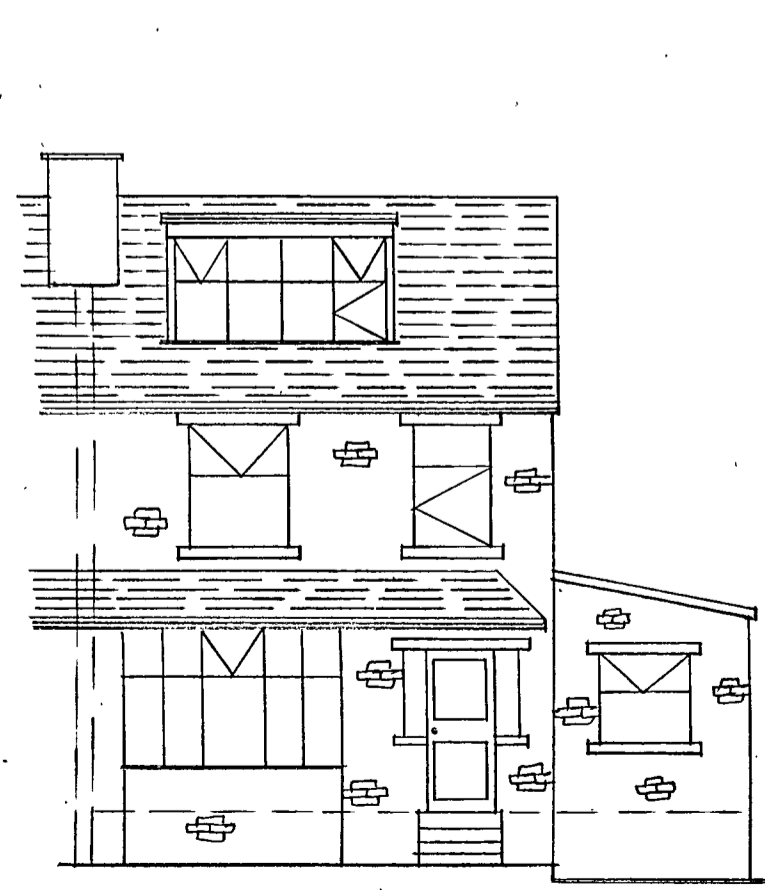
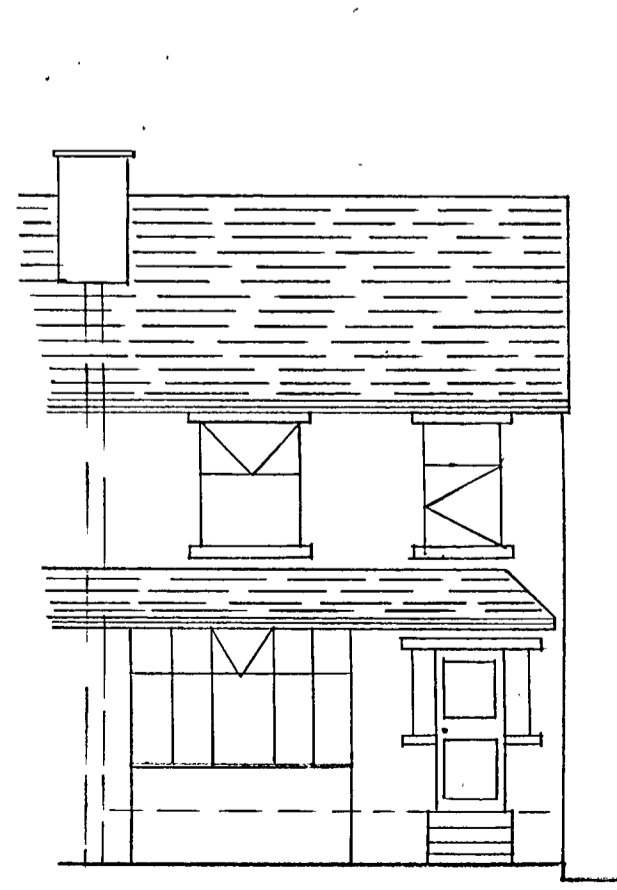


PROPOSED SIDE ELEVATION

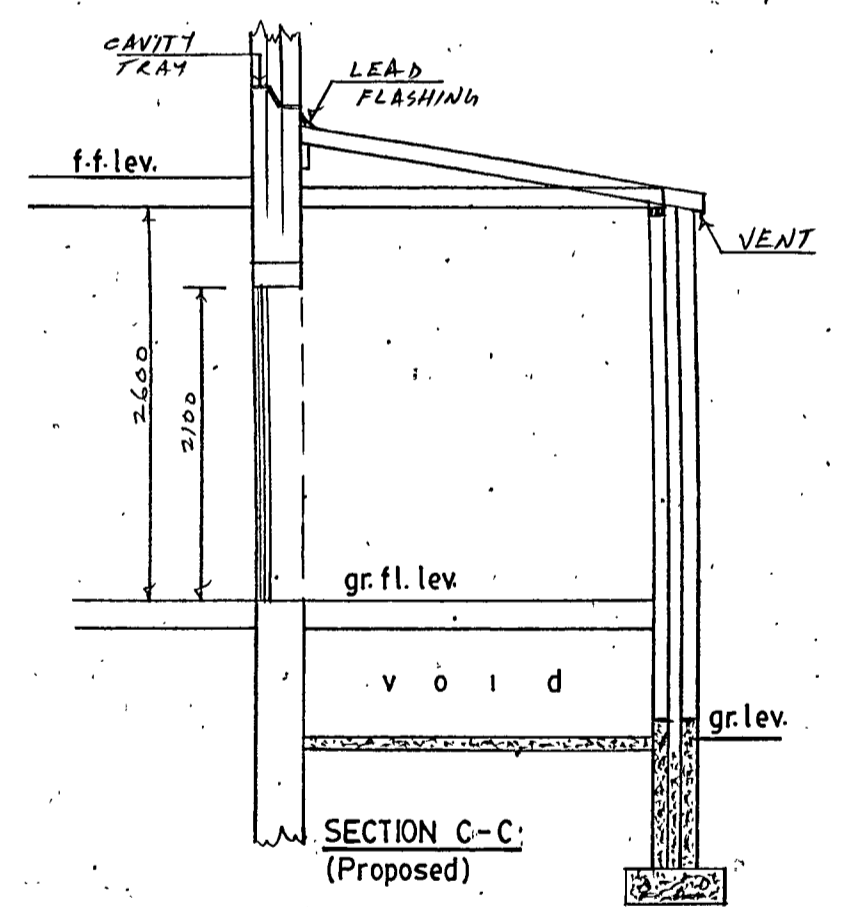

REV	DESCRIPTION	DATE
CLIENT	MR. A. ALI	
JOB	16 HOSPITAL ROAD RIDDLEDSEN KEIGHLEY BD20 5EP	
TITLE	PROPOSED SINGLE STOREY SIDE/TWO STOREY REAR EXTENSION AND FRONT AND REAR DORMERS(loft conversion)	
SCALE	1:50, 1:100 mm	DRG. NO.
DATE	02-12-2020	02 of 02
AGENT	AA PLANNING SERVICES	
	Tel./Fax (01535) 663419	
	Mobile: 07775743186	
	E-mail: aaplanning@hotmail.co.uk	