


MELTON CONSTABLE,  
 NORFOLK, NR24 2PH.

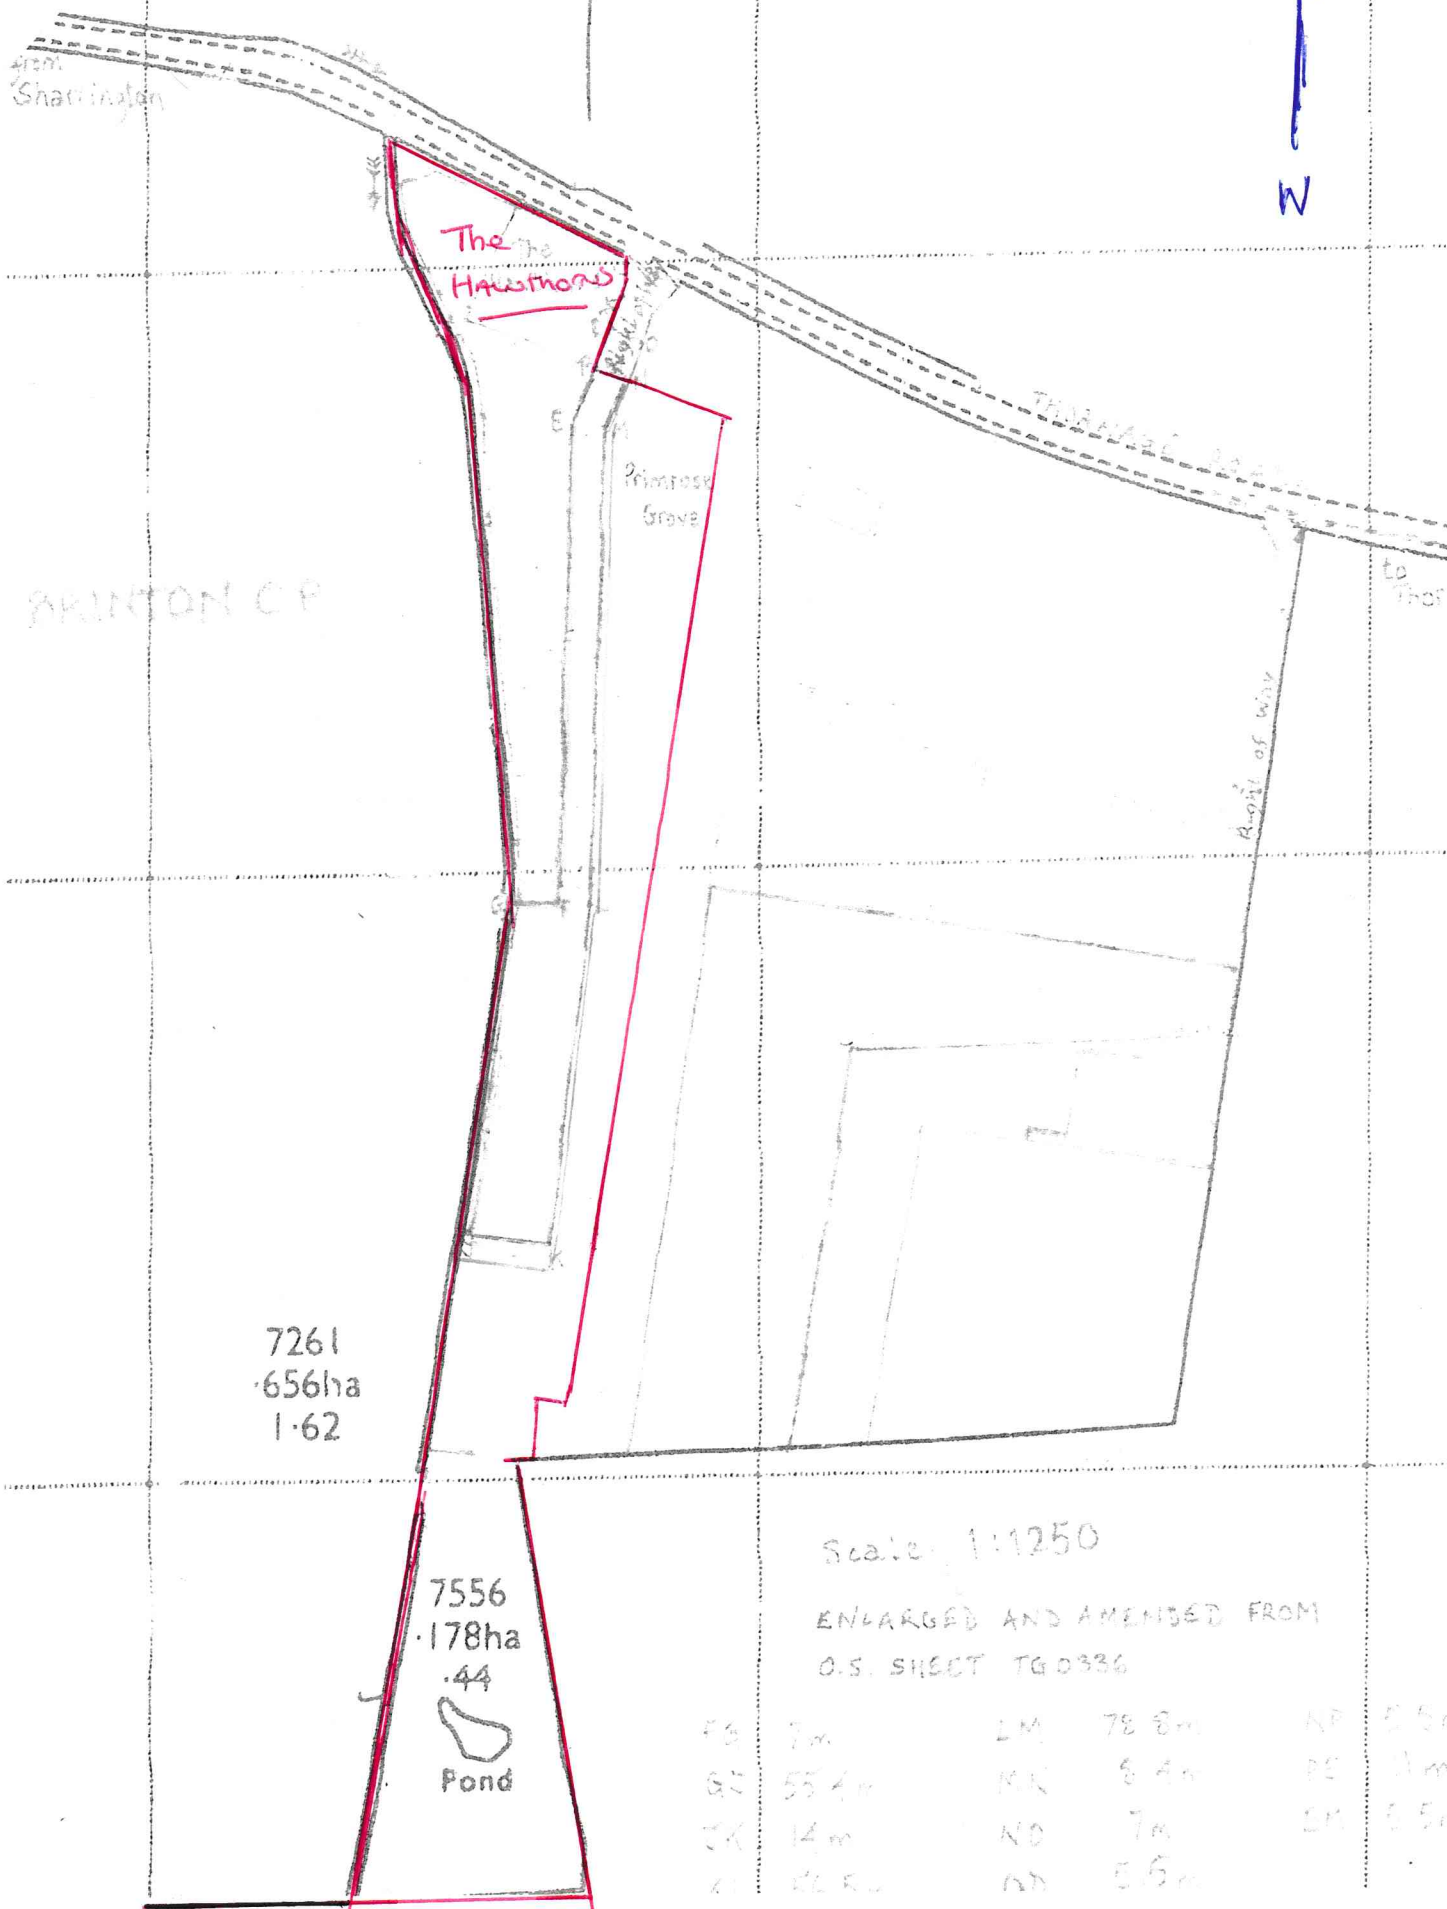

BRINTON CP

7261  
 656ha  
 1.62

7556  
 178ha  
 .44

Pond

Scale: 1:1250

ENLARGED AND AMENDED FROM  
 O.S. SHEET TG0336

|    |       |    |       |    |      |
|----|-------|----|-------|----|------|
| FB | 7m    | LM | 78.8m | AP | 5.5m |
| GC | 55.4m | KN | 6.4m  | PC | 11m  |
| JK | 14m   | NO | 7m    | EM | 5.5m |
| KL | 10.5m | OD | 5.5m  |    |      |