
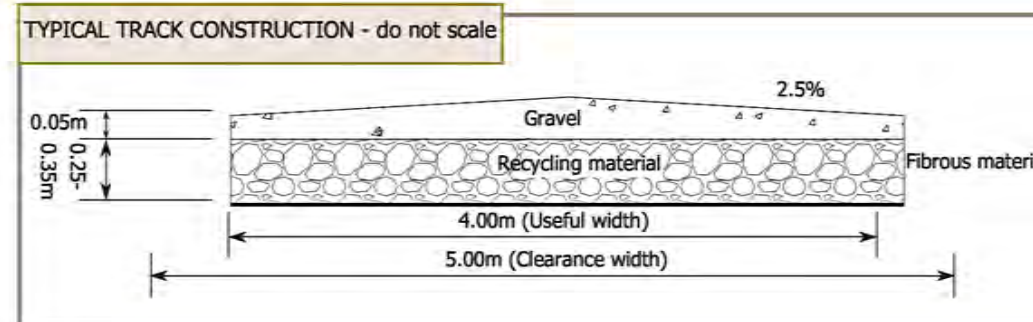


**CONSTRUCTION AREA**

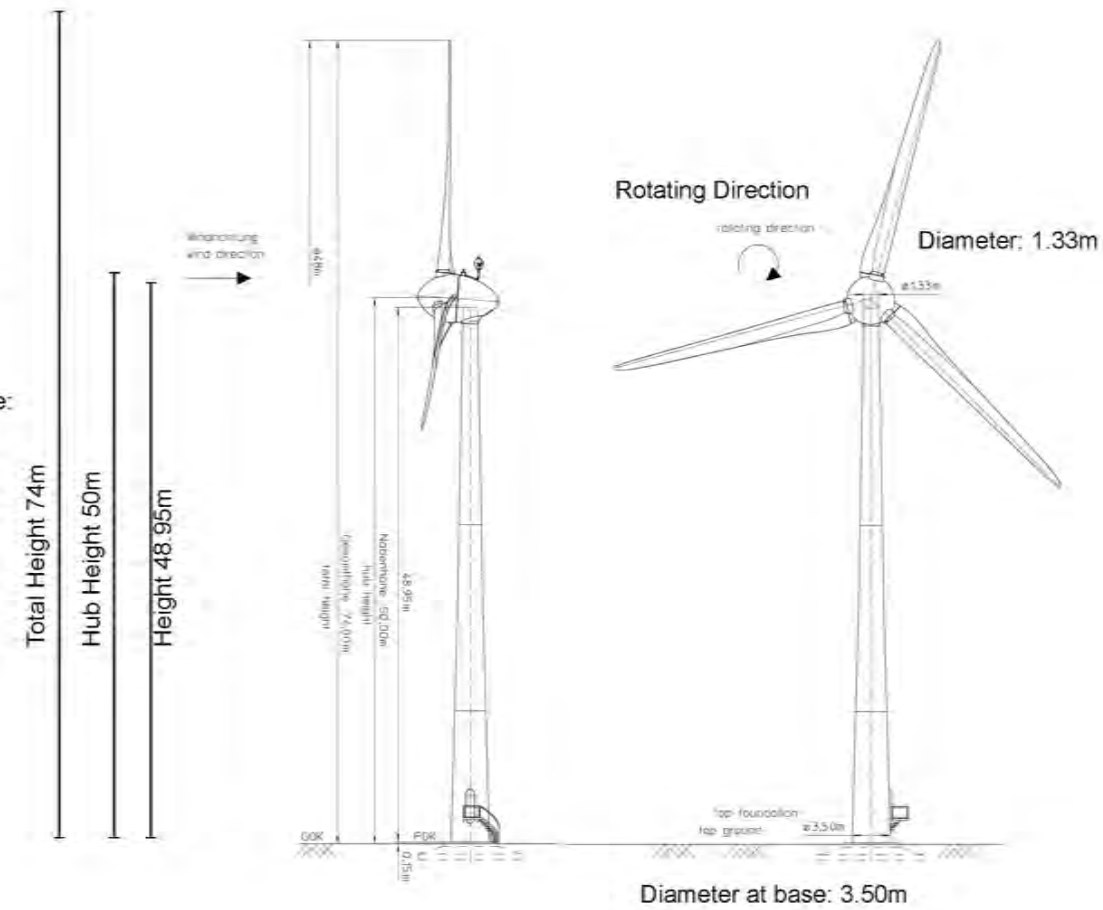

|                       |                 |
|-----------------------|-----------------|
| Produced by: NK       | Checked by: DF  |
| Date: 10/12/2019      | Scale@A3: 1:500 |
| Ref: 67108 - LYC - 00 |                 |

Construction & Turbine Details

Lychrobbie Section  
42 Application