




Additional volume added for loft:
 $(3.945 \times 2.46) / 2 \times 4.992 = 24.22 \text{ m}^3$

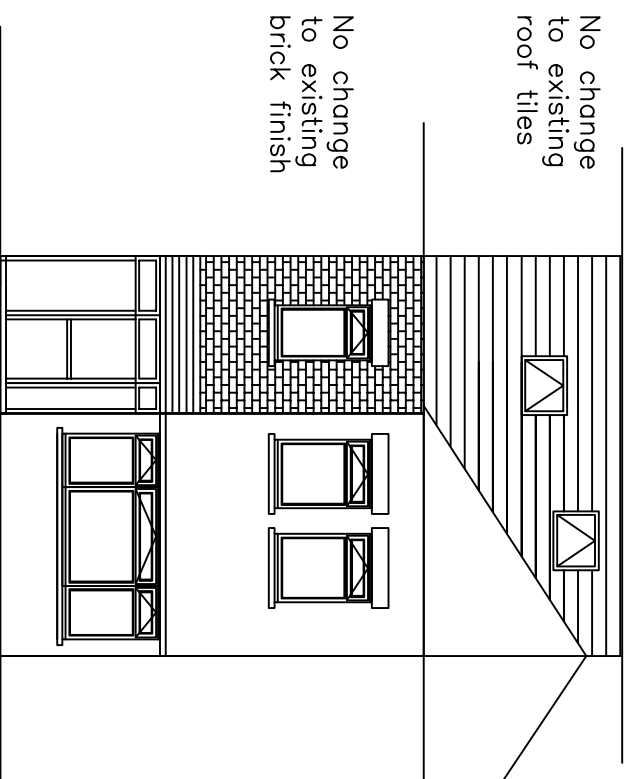


Proposed Front Elevation

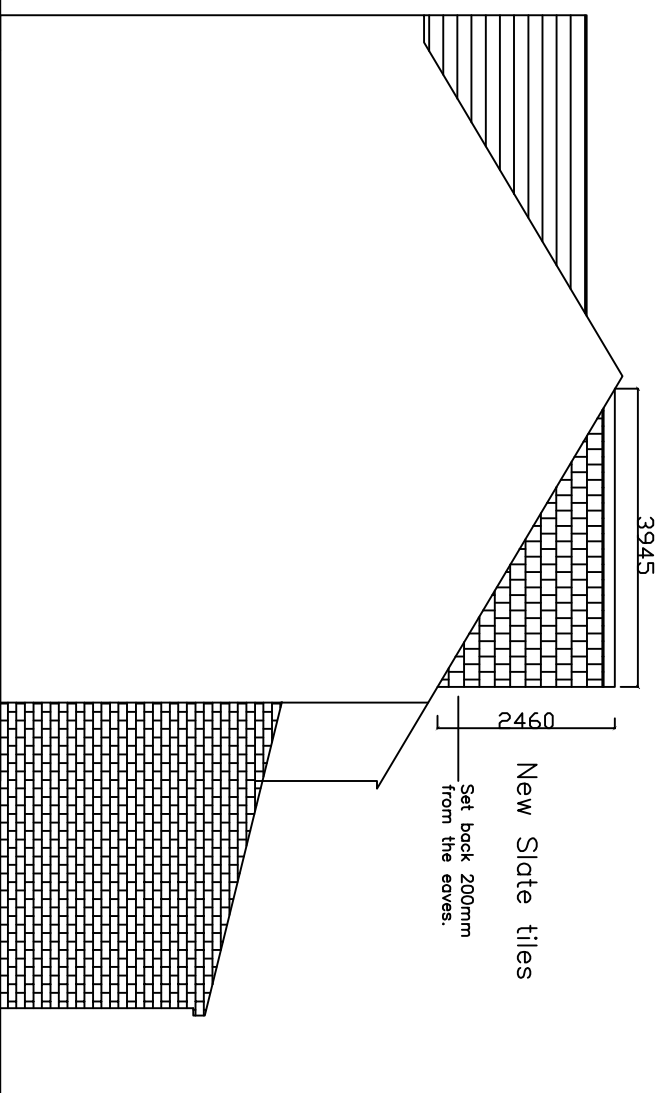

Proposed Side Elevation

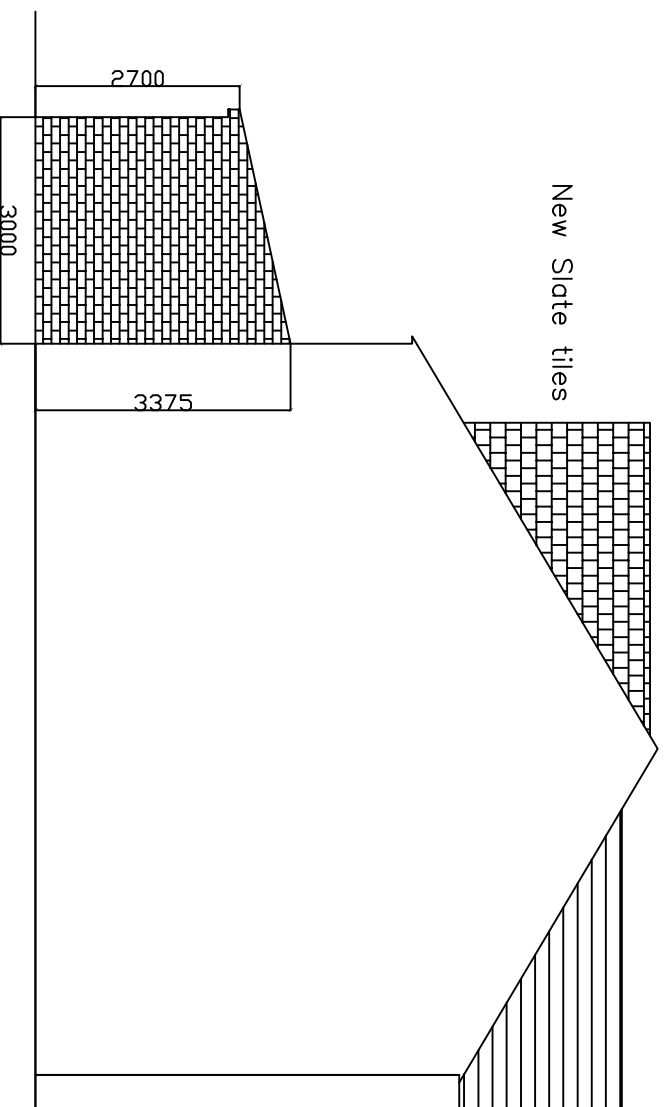

Proposed Side Elevation

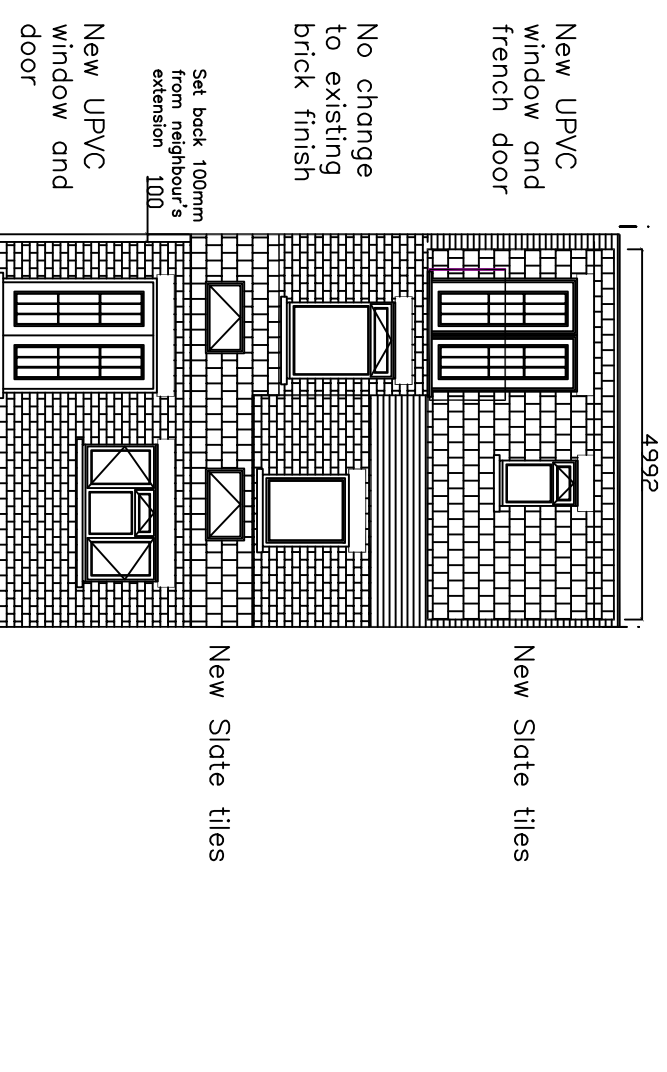

Proposed Rear Elevation

General Notes
 1. Do not scale from drawing.

Proposed elevations

No.	Revision/Issue	Date
Rev B		

From Name and Address
 TICAC
 269 Dover House
 Road, London
 SW155BP
 Dr Gian Li, B Arch,
 MSc, PhD

Project Name and Address
 3 Strathearn Road
 Sutton
 SM1 2RS

Project
 3 Strathearn
 Date
 20.01.21
 Scale
 1:100
 Sheet
 4

