

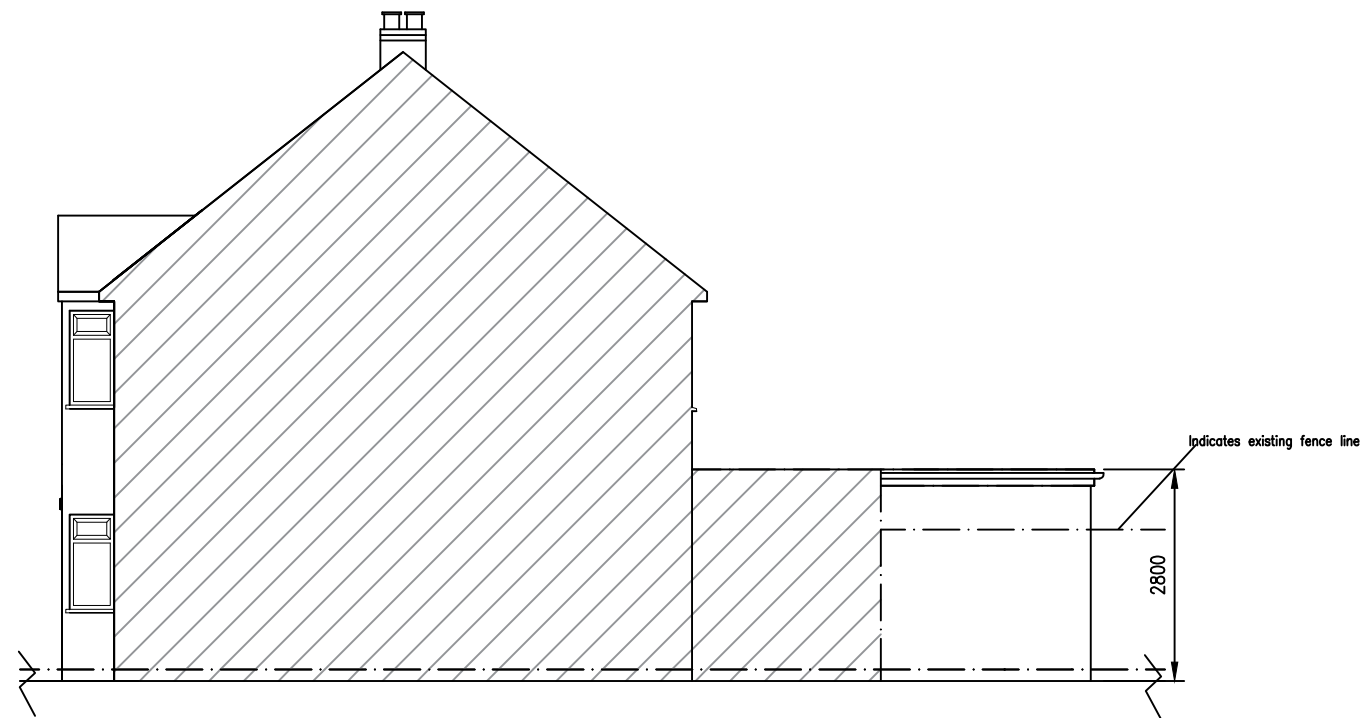


ALL DIMENSIONS ARE TO BE CHECKED ON SITE:
 ALL DIMENSIONS ARE IN MM UNLESS STATED OTHERWISE
 ORIGINAL SIZE A3.

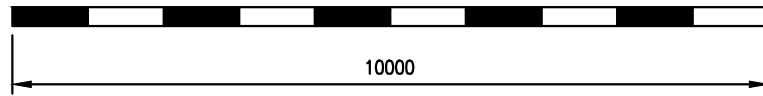

PROPOSED SIDE ELEVATION
 (viewed from No. 38)

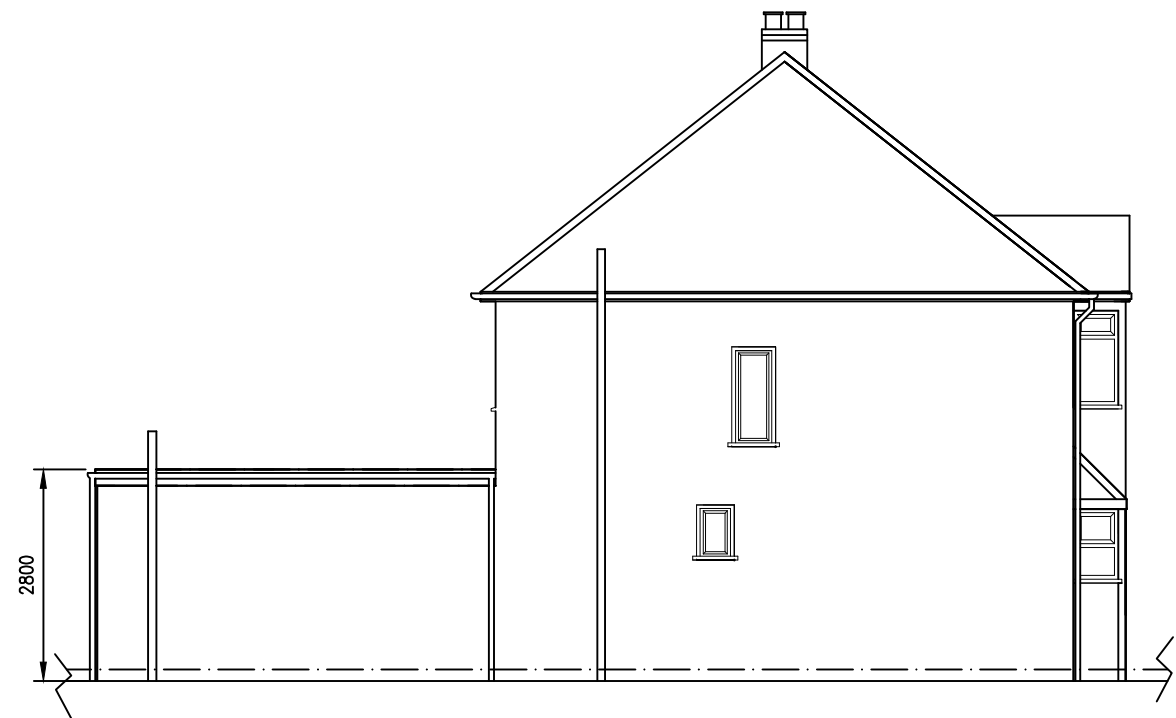

PROPOSED SIDE ELEVATION
 (viewed from No. 42)

From this side there is no change to the size / height of the existing extension. The existing kitchen window is removed and blocked up and finished in render / paint to match in with the original wall. The flat roof / fascia and gutter will be replaced with new items that match those of the original extension.

Southborough Building Services LTD
 design & build

22 Vallis Way
 Chessington
 Surrey
 KT9 1PY
 020 8241 6747
 07801 495214
 mjzsbs@gmail.com

TITLE: Proposed side elevations
 PROJECT: Planning Application:
 Single storey rear extension.

CLIENT Mrs Patricia Chart
 40 Whittaker Road
 Sutton
 Surrey
 SM3 9QG
 TEL

SCALE 1:100@ A3	DATE 18th Dec.2020
DRN M.J.Z.	CHKD
DRN No 40wr.pl.08 PF/SIDE/ELEV.	