
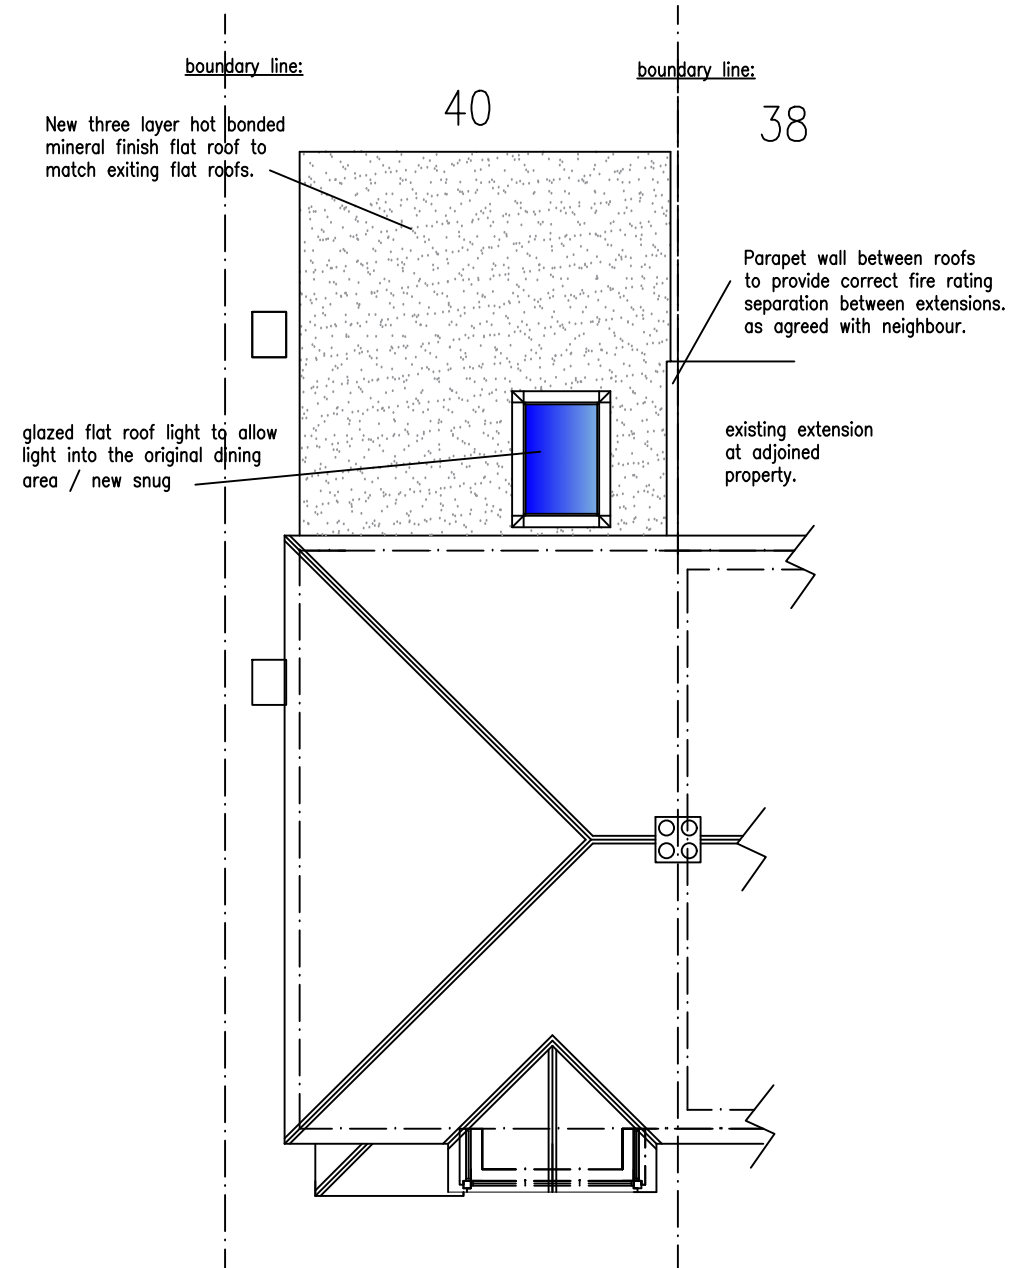


ALL DIMENSIONS ARE TO BE CHECKED ON SITE:
 ALL DIMENSIONS ARE IN MM UNLESS STATED OTHERWISE
 ORIGINAL SIZE A3.

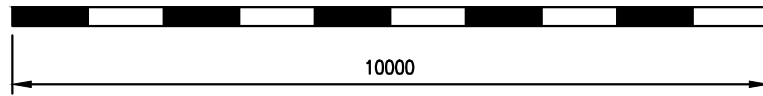

PROPOSED ROOF PLAN:

Southborough Building Services LTD
 design & build

22 Vallis Way
 Chessington
 Surrey
 KT9 1PY

020 8241 6747
 07801 495214
 mjzsbs@gmail.com

TITLE: Proposed roof plan
 PROJECT: Planning Application:
 Single storey rear extension.

CLIENT Mrs Patricia Chart
 40 Whittaker Road
 Sutton
 Surrey
 SM3 9QG

TEL

SCALE 1:100@ A3	DATE 18th Dec.2020
DRN M.J.Z.	CHKD
DRN No 40wr.pl.06 PRP	