
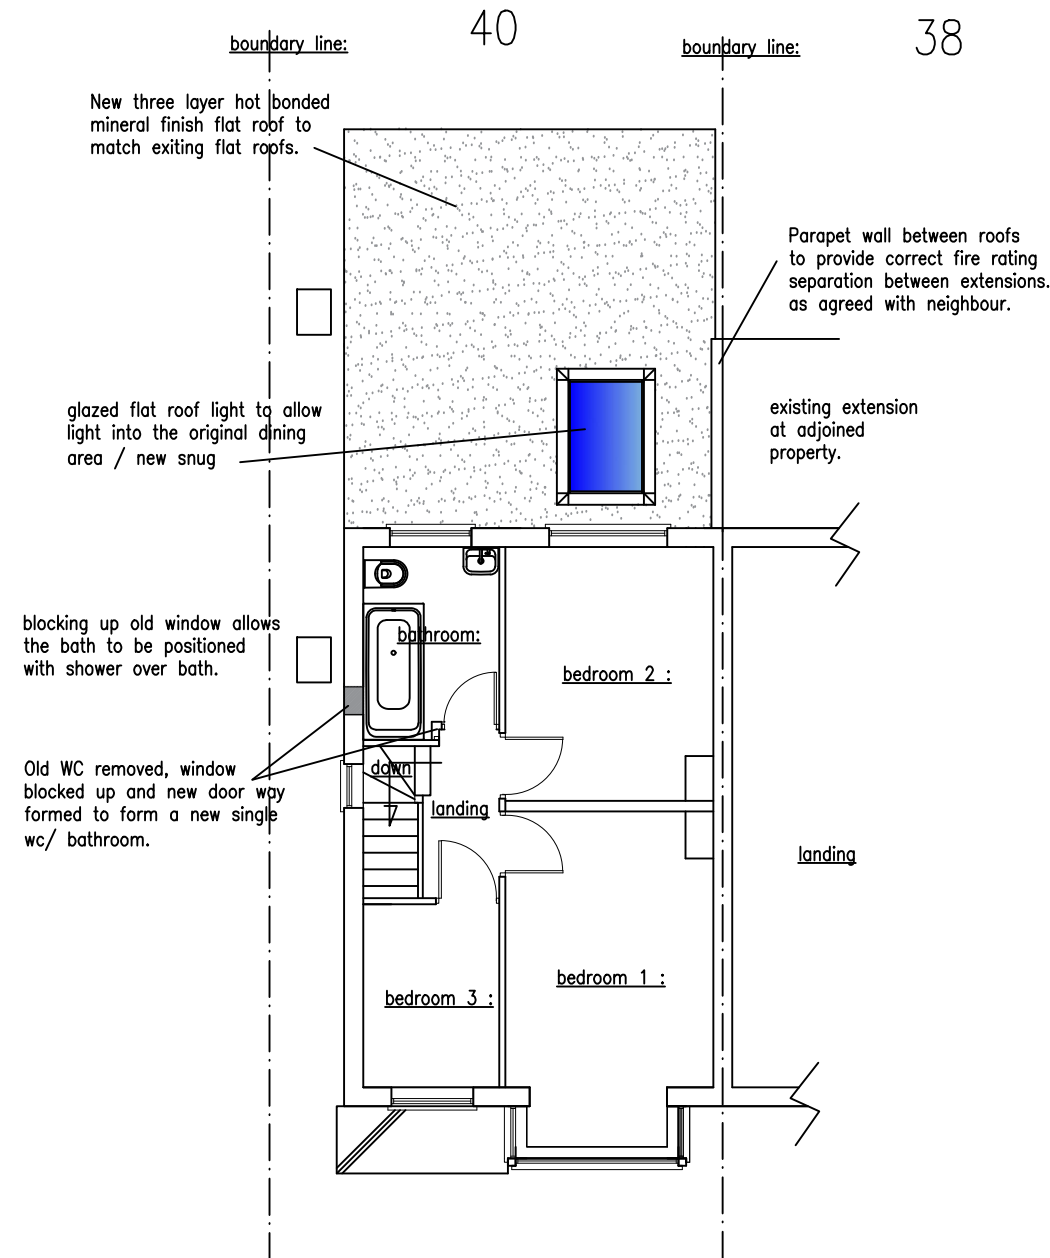


ALL DIMENSIONS ARE TO BE CHECKED ON SITE:
 ALL DIMENSIONS ARE IN MM UNLESS STATED OTHERWISE
 ORIGINAL SIZE A3.

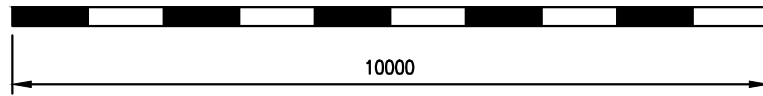

PROPOSED FIRST FLOOR PLAN:

| | | | | | | |
|--|---|---|---|--|------------------------|--------------------|
| Southborough Building Services LTD design & build | 22 Vallis Way Chessington Surrey KT9 1PY | 020 8241 6747 07801 495214 mjzsbs@gmail.com | TITLE: Proposed first floor plan | CLIENT Mrs Patricia Chart 40 Whittaker Road Sutton Surrey SM3 9QG | SCALE 1:100@ A3 | DATE 18th Dec.2020 |
| | | | PROJECT: Planning Application: Single storey rear extension. | | DRN M.J.Z. | CHKD |
| | | | TEL | | DRN No 40wr.pl.05 PFFP | |