
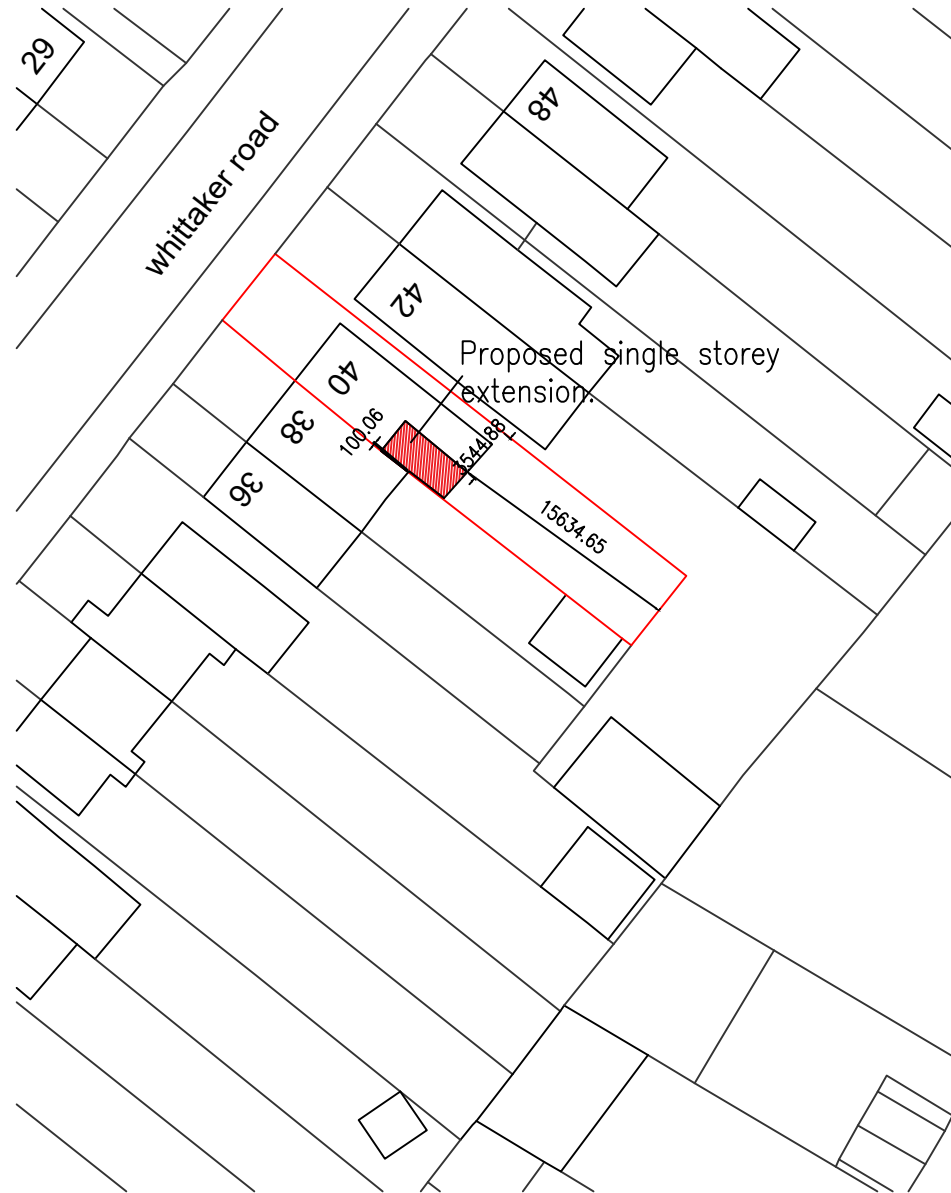
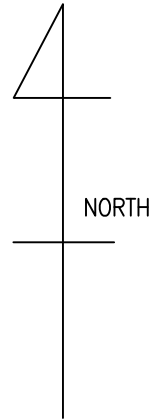


ALL DIMENSIONS ARE TO BE CHECKED ON SITE:
 ALL DIMENSIONS ARE IN MM UNLESS STATED OTHERWISE
 ORIGINAL SIZE A3.

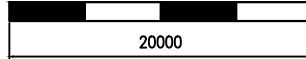

The proposed extension will infill the existing space and not protrude beyond the existing rear building line of number 40, it will be no closer to the existing rear boundary or the boundary with number 42 than the current building. It is placed 100mm away from the boundary fence, and shares the party wall (with neighbour's prior agreement) where abutting the existing extension at number 38

Ordnance Survey, (c) Crown Copyright 2021. All rights reserved. Licence number 100022432

Southborough Building Services LTD design & build	22 Vallis Way Chessington Surrey KT9 1PY	020 8241 6747 07801 495214 mjzsbs@gmail.com	TITLE: Location plan	CLIENT Mrs Patricia Chart 40 Whittaker Road Sutton Surrey SM3 9QG	SCALE 1:500 @ A3	DATE 4th Jan 2021
			PROJECT: Planning Application Single storey rear extension		DRN M.J.Z.	CHKD
			TEL		DRN No Location plan	