

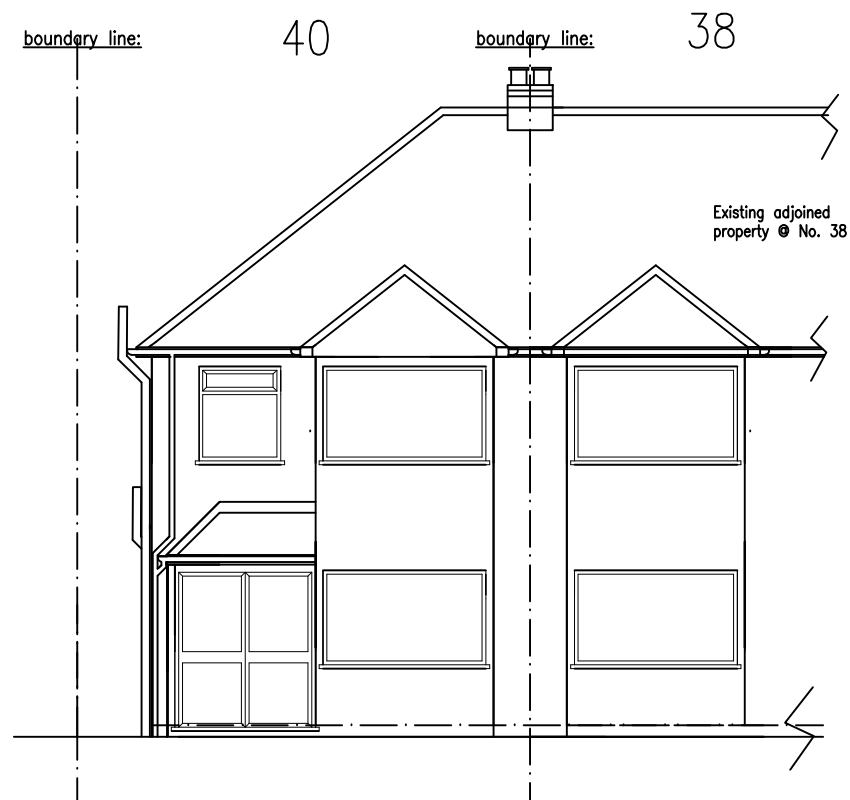


ALL DIMENSIONS ARE TO BE CHECKED ON SITE.  
 ALL DIMENSIONS ARE IN MM UNLESS STATED OTHERWISE  
 ORIGINAL SIZE A3.

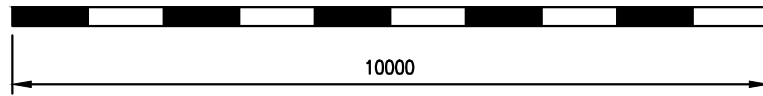

EXISTING FRONT ELEVATION.

Note: There is no change to the front elevation, the proposed single storey rear extension will not affect this elevation. only windows and porch doors are to be replaced with new units, so shown here for information only.

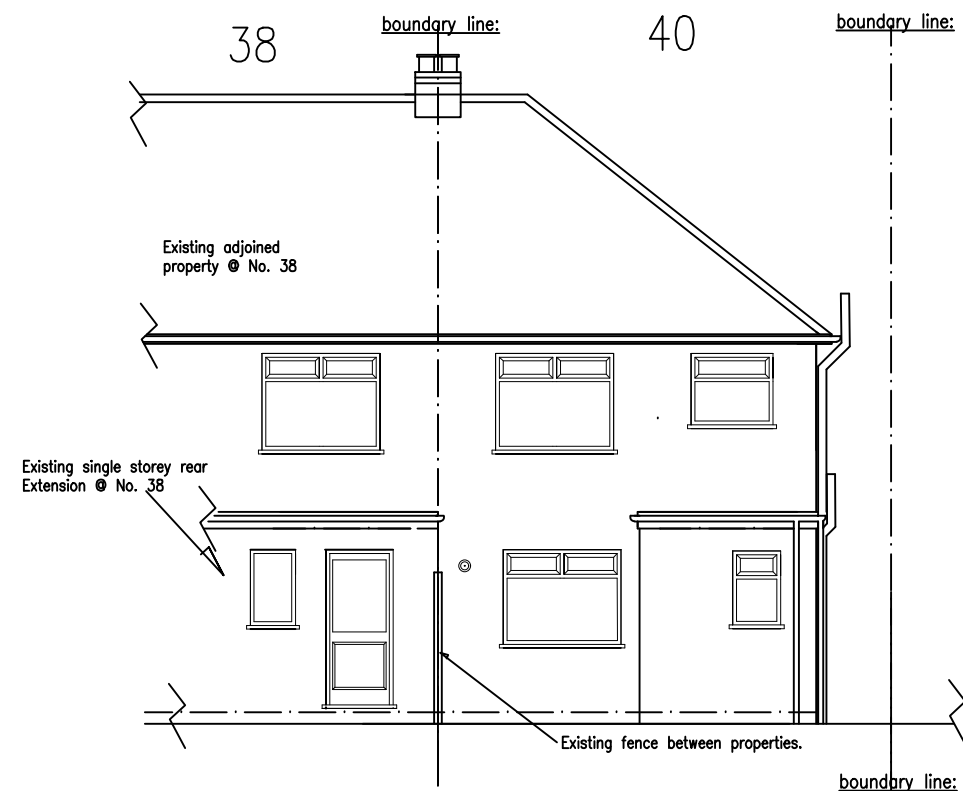

EXISTING REAR ELEVATION.

Southborough Building Services LTD  
 design & build

22 Vallis Way  
 Chessington  
 Surrey  
 KT9 1PY  
 020 8241 6747  
 07801 495214  
 mjzsbs@gmail.com

TITLE: Existing Front & Rear Elevations  
 PROJECT: Planning Application:  
 Single storey rear extension.

CLIENT Mrs Patricia Chart  
 40 Whittaker Road  
 Sutton  
 Surrey  
 SM3 9QG  
 TEL

SCALE 1:100@ A3	DATE 18th Dec.2020
DRN M.J.Z.	CHKD
DRN No 40wr.pl.02 ex. elev.	