

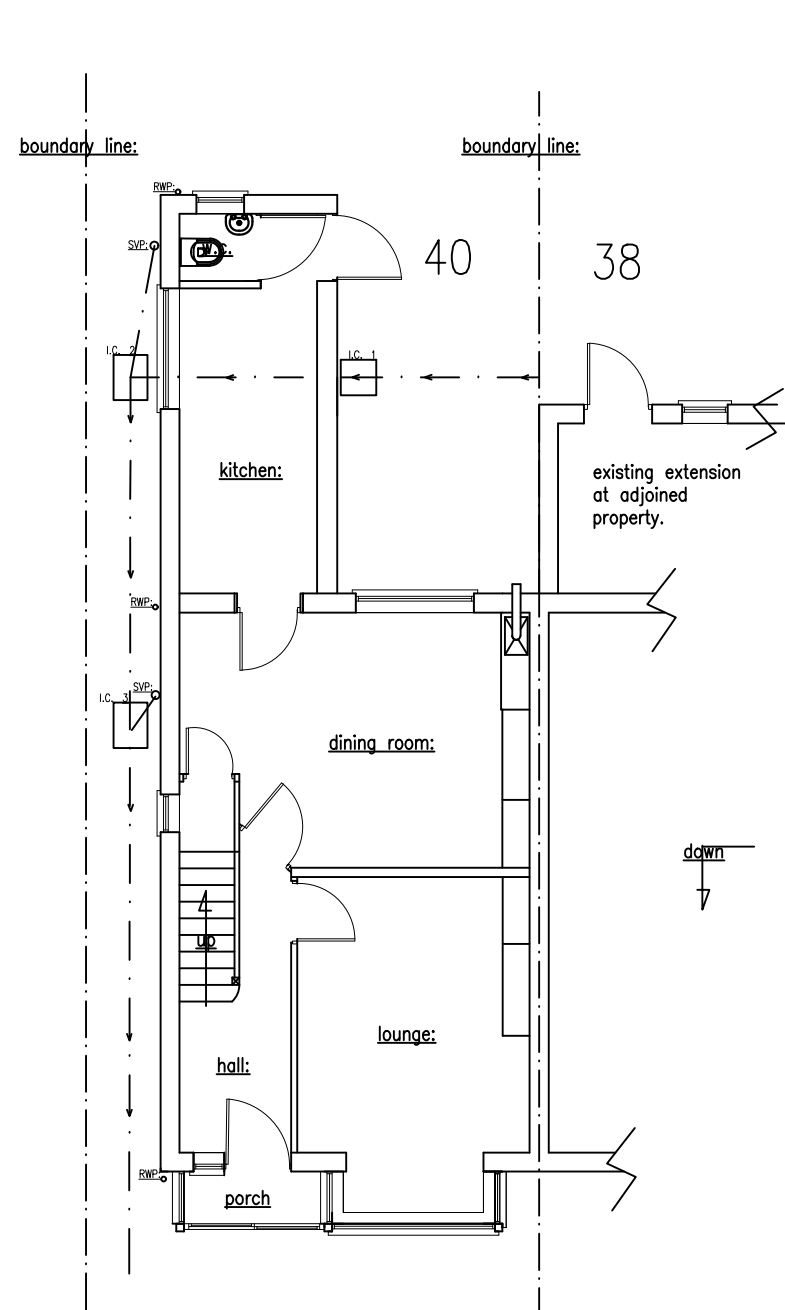



ALL DIMENSIONS ARE TO BE CHECKED ON SITE.  
ALL DIMENSIONS ARE IN MM UNLESS STATED OTHERWISE  
ORIGINAL SIZE A3.

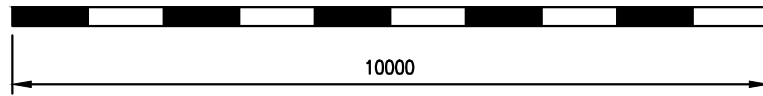

EXISTING GROUND FLOOR PLAN:

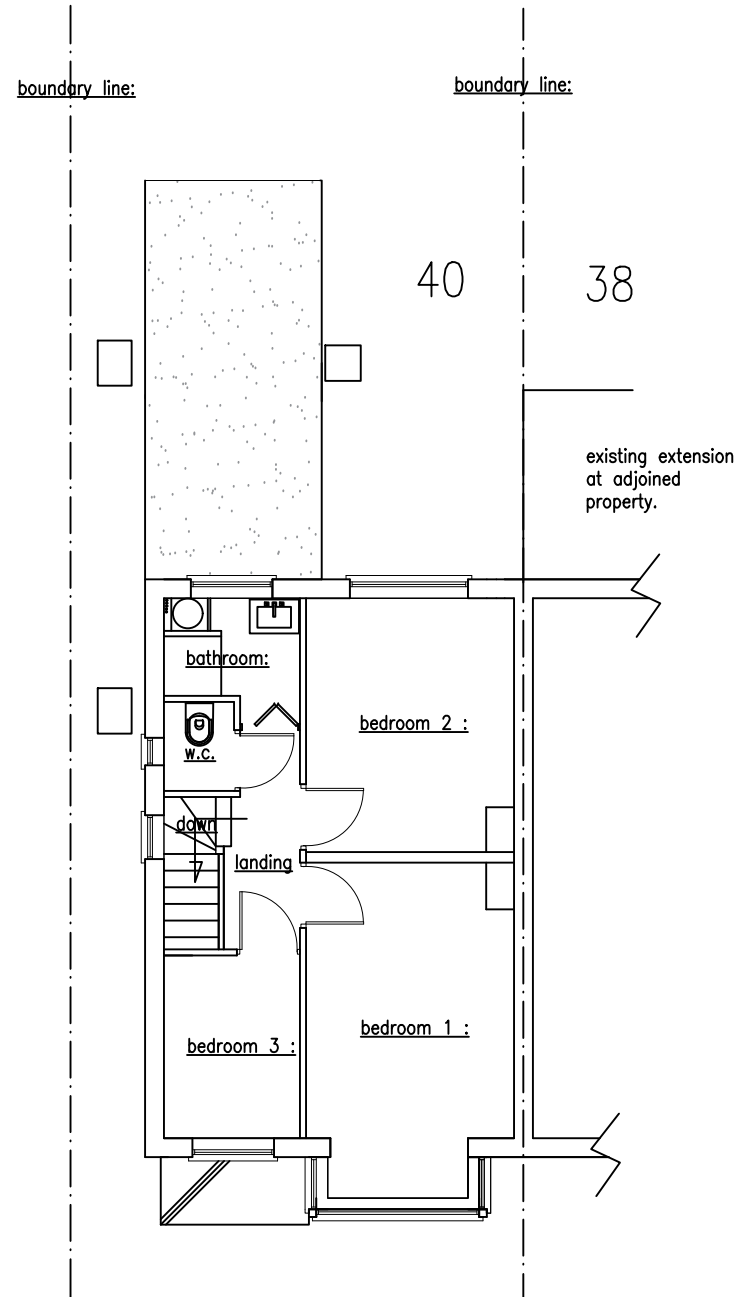

EXISTING FIRST FLOOR PLAN:

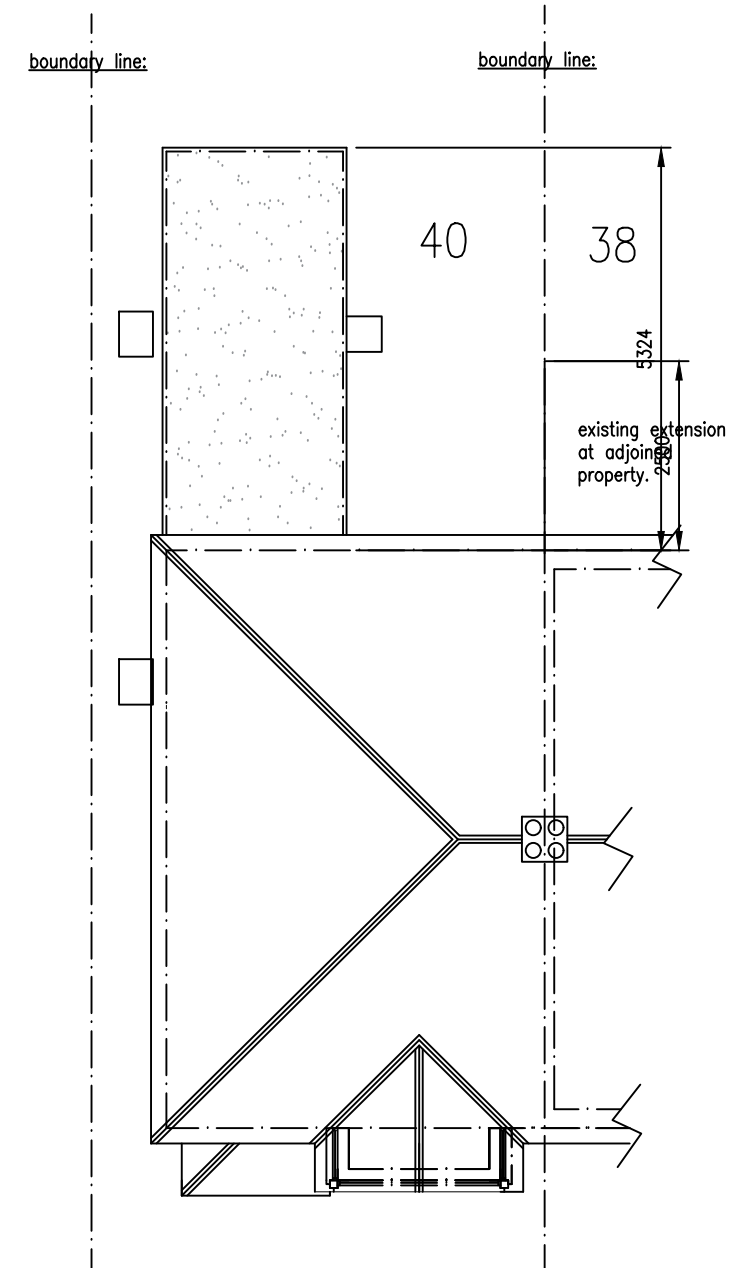

EXISTING ROOF PLAN:

Southborough Building Services LTD  
design & build

22 Vallis Way  
Chessington  
Surrey  
KT9 1PY

020 8241 6747  
07801 495214  
mjzsbs@gmail.com

TITLE: Existing plans.  
PROJECT: Planning Application:  
Single storey rear extension.

CLIENT Mrs Patricia Chart  
40 Whittaker Road  
Sutton  
Surrey  
SM3 9QG

TEL

SCALE 1:100@ A3

DATE 18th Dec.2020

DRN M.J.Z.

CHKD

DRN No 40wr.pl.01 ex. plans