
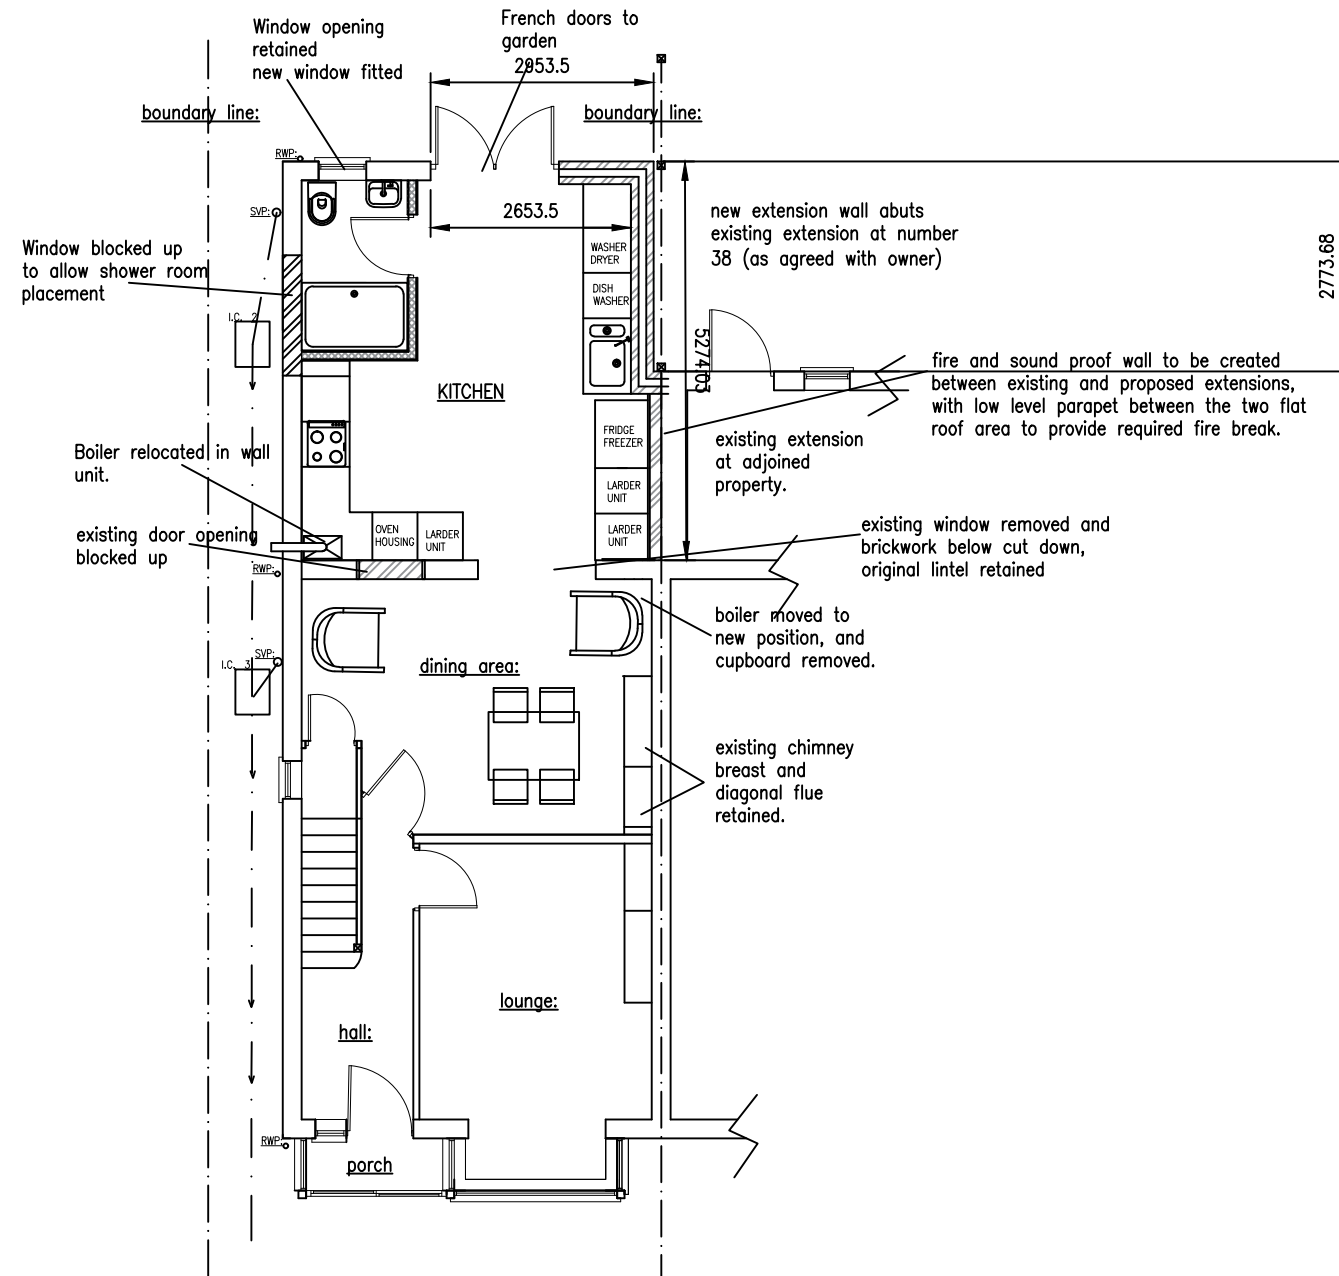


ALL DIMENSIONS ARE TO BE CHECKED ON SITE:
ALL DIMENSIONS ARE IN MM UNLESS STATED OTHERWISE
ORIGINAL SIZE A3.

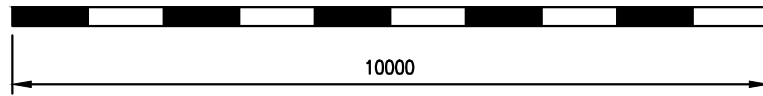

PROPOSED GROUND FLOOR PLAN:

Southborough Building Services LTD
design & build

22 Vallis Way
Chessington
Surrey
KT9 1PY
020 8241 6747
07801 495214
mjzsbs@gmail.com

TITLE: Proposed ground floor plan.
PROJECT: Planning Application:
Single storey rear extension.

CLIENT Mrs Patricia Chart
40 Whittaker Road
Sutton
Surrey
SM3 9QG
TEL

SCALE 1:100@ A3	DATE 18th Dec.2020
DRN M.J.Z.	CHKD
DRN No 40wr.pl.04 PGFP	