




Front Elevation.




Rear Elevation.




Side Elevation.

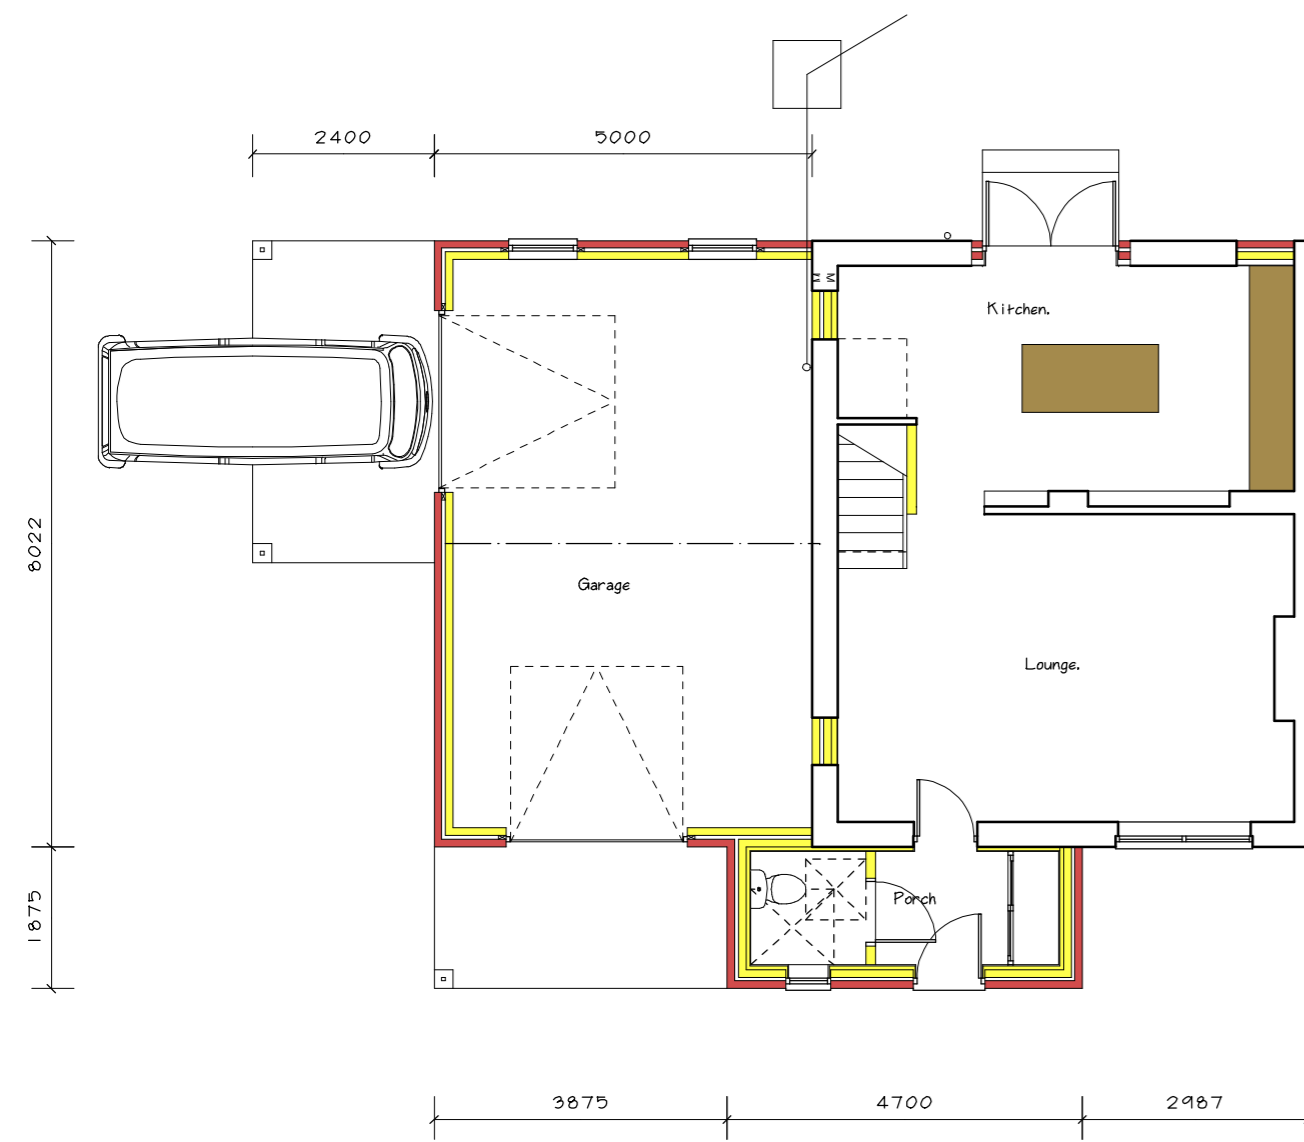




Ground Floor Plan.

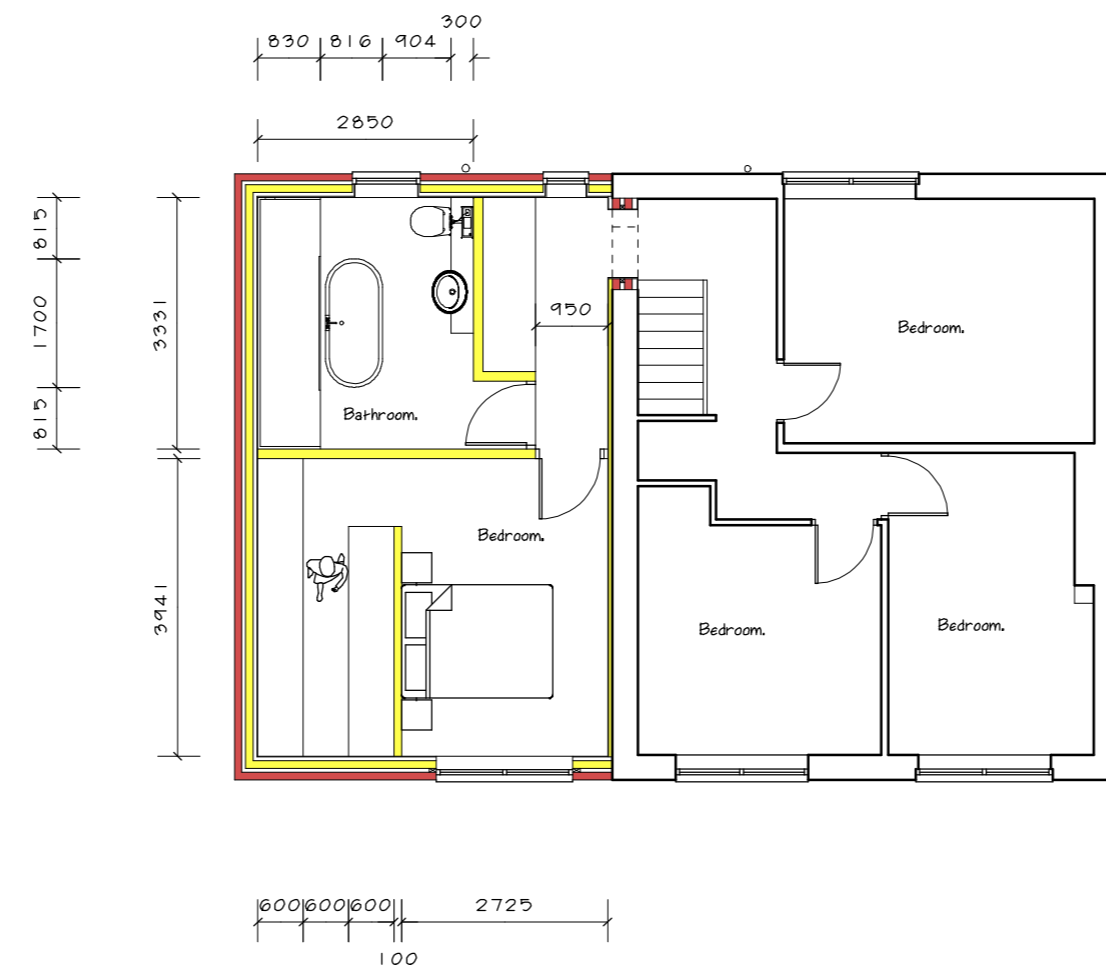

First Floor Plan.

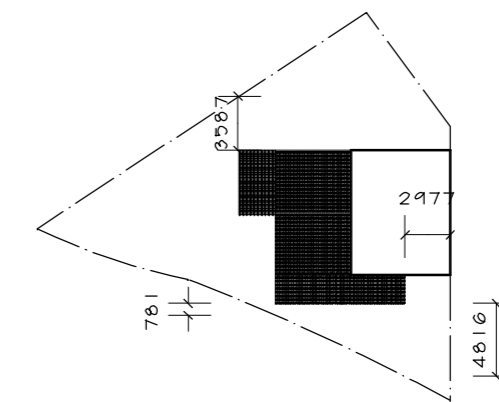

Site Plan 1:500.

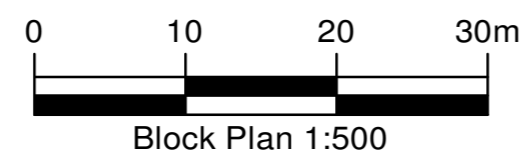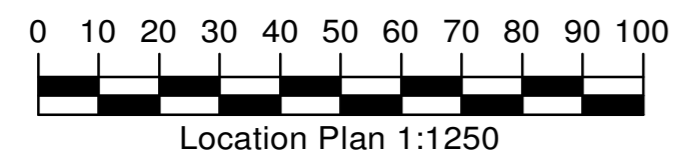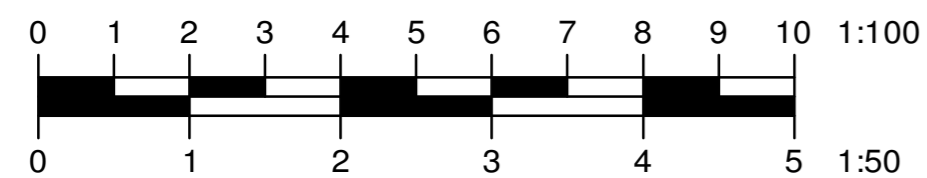

Mr. M. Wood,  
 56 Braehead Terrace,  
 Linlithgow, EH49 0ED

Proposed Extension.

Scale 1:100. Nov2020

Ref: 0912/2

JohnGordon.Associates Ltd.

3 Dean Acre, Garrie, N12 9SB  
 Tel: 01905 820134, Mobile 07740 486041  
 E-Mail: GordonAssociates@bt.com  
 Copyright of this drawing and all other associated drawings is owned by John Gordon Assoc. Ltd  
 at the above address.