


10-15cm of road planings

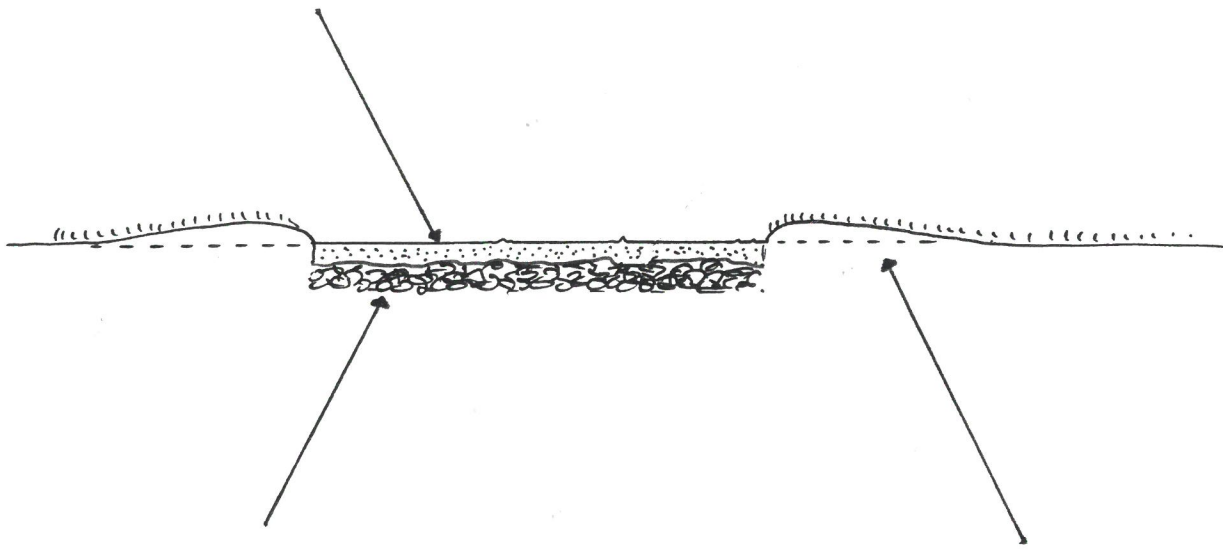

Sealed stone/hardcore
as required

Soil from track blended
into the side



| | | | |
|---|---------------------------------|--------------|------------|
| PLAN | KCC2794/10A | | |
| TITLE | Cross Section of Track (Rev. A) | | |
| SITE | Fort Farm | | |
| CLIENT | Mr & Mrs P Lewis | | |
| NUMBER | KCC2794/10A 01/21pg | | |
| DATE | Jan 2021 | SCALE | 1:50 at A4 |
| KERNON COUNTRYSIDE CONSULTANTS LTD Greenacres Barn, Purton Stoke, Swindon SN5 4LL Tel 01793 771333 Email info@kernon.co.uk | | | |