

Service Bollards

Europa Range

The most popular touring bollard in our range is the Europa offering style, strength and durability in an easy to install and maintain shell. We offer four frame sizes in the Europa range with the size 3 being the most common for touring pitch supplies. Sizes 1 and 2 are mainly used as complimentary lighting posts and service point bollards and size 4 are used for manufacturing complimentary distribution units.

The standard colours available in this material are ivory, blue, green and black. Further colours can be offered in alternative materials including Golden Oak and Silver Gloss. The complete design and manufacturing process is carried out in-house.

The Europa bollard range has been tested to BS EN 60592: 1992 by the British Standards Institute Environmental Laboratory and achieved IP65 compliance against dust and water ingress. Services including electric (metered or un-metered), water, TV and data can be catered for within the bollard. Illumination is provided by 3W LED, with a 7W LED upgrade option available.

Europa Bollard

H: 1147mm W: 300mm D: 300mm




Multi-service bollards offered in a wide range of colour options.

Lighting

Low Level & Amenity

If you want discreet and functional lighting to enhance driveways, paths, signage or areas of planting and landscaping we have a range to suit all tastes. As with all our lighting, LED is the preferred light source. Wooden posts offer a traditional look with either 360 degree or directional lighting. Resin posts with alternative LED lamps available.

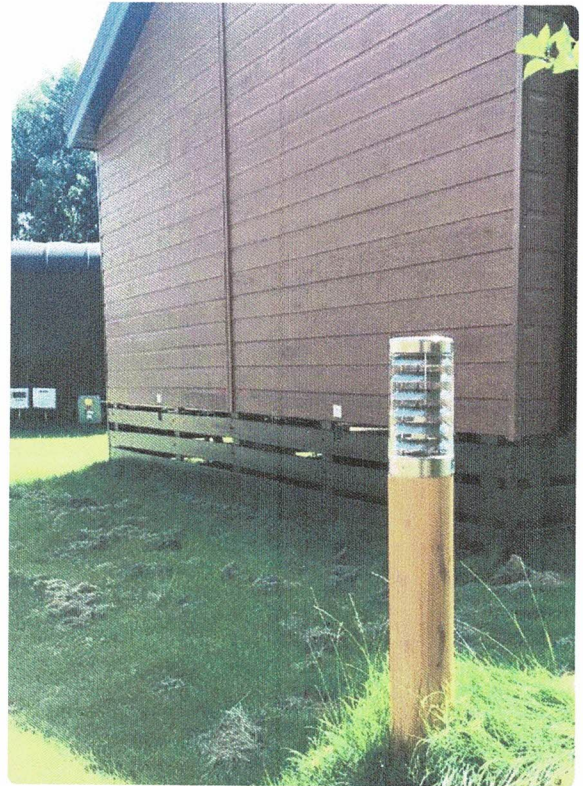

Decorative lighting which is easy on the eye to enhance the look and appeal of a water feature and sign lighting to advertise your park or club house. CPE also offer a wide range of bulkheads and floor mounted uplighters.

Astral Solar 1


S1100

Lincoln


Deco



Bulkhead

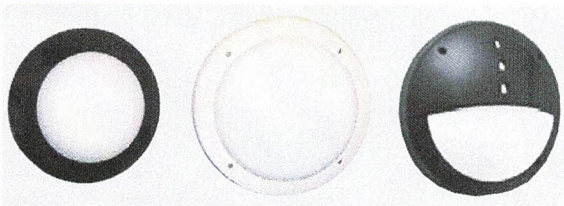

Astral Solar 2

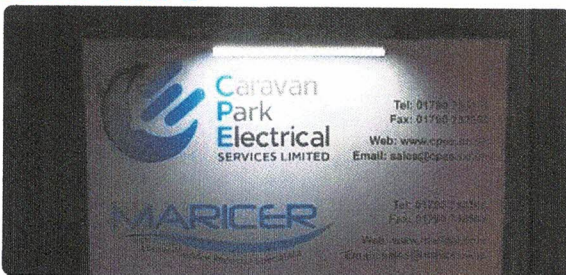



Motor Vehicle Waste Point & Service Point

Motor Vehicle Waste Point and Service Point bollards are available in two heights, either 1147mm or 1297mm and can be used with our frog and gully but with a composite grate over the gully if required.




Frogs / Gullies / Ground Sewer Connection Point

Our mounting frogs, gullies and ground sewer connection point are all manufactured in-house and designed to be concreted into the ground for bollard attachment and for grey waste disposal.

Twin or Single Gully with Frog



Ground Sewer Connection Point

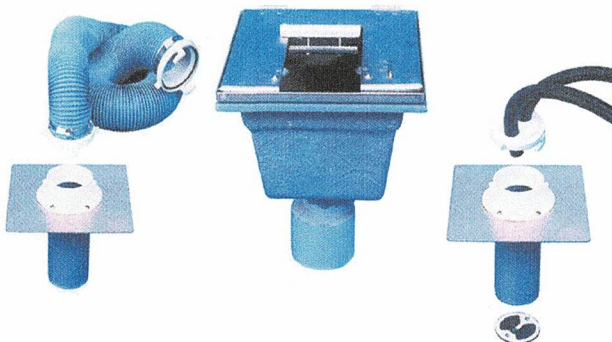

Mounting Frog

