



**LEGEND**

**SYMBOLS**

BOREHOLE		STUMP	
CONTROL STATION		TRIAL PIT	
GATE		TREE	
SERVICE COVER			

**LINE STYLES**

BOTTOM OF BANK	
BUILDING FOOTPRINT	
BUSH CANOPY	
CHANGE OF SURFACE	
CHANNEL LINE	
FENCE	
HEDGE	
OVERHEAD WIRES	
ELECTRIC	
TELECOM	
PATH EDGE	
ROAD CENTRE LINE	
STRIP GULLY	
TOP OF BANK	
TOP OF KERB	
TREE CANOPY	
WALL	

**ABBREVIATIONS**

AV = AIR VALVE	LP = LAMPPOST
BH = BOREHOLE	MH = MANHOLE
BOL = BOLLARD	MKR = MARKER
BOX = ELEC / BT BOX	PIT = TRIAL PIT
BT = BRITISH TELECOM	PEG = MARKER PEG
EA = EAVES LEVEL	RD = RIDGE LEVEL
EC = ELECTRICITY COVER	RS = ROAD SIGN
EP = ELECTRICITY POLE	SB = SIGN BOARD
FFL = FINISHED FLOOR LEVEL	SC = STOP COCK
FP = FLAG POLE	SV = STOP VALVE
G = GULLY	TCB = TELEPHONE CALL BOX
GAS = BRITISH GAS	TL = TRAFFIC LIGHT
HY = FIRE HYDRANT	TOW = TOP OF WALL
IC = INSPECTION COVER	TP = TELEGRAPH POLE
IL = INVERT LEVEL	TV = TELEVISION
SG = STRIP GULLY	WM = WATER METER

**NOTES**


- GRID IS RELATED TO O.S. GRID
- ALL LEVELS RELATE TO O.S.B.M. ASCERTAINED BY LOGGING G.P.S. DATA
- CONTOURS ARE AT 0.50 (m) INTERVALS
- CONTOURS AT VERTICAL FEATURES ARE INDICATIVE
- LEVELS FOR ROAD ARE TAKEN ALONG CHANNEL LINE
- WHILE EVERY EFFORT HAS BEEN MADE TO LOCATE THE POSITION OF ALL SERVICE COVERS (eg. manholes) IT SHOULD BE NOTED THAT THIS MAY NOT HAVE BEEN POSSIBLE AT THE TIME OF SURVEY DUE TO GROUND COVER OR LOCAL OBSTRUCTIONS.
- ISOLATED MATURE TREES ARE DENOTED BY TRUNK AND ESTIMATED AVERAGE OUTER CANOPY.
- ALL CONTROL STATION COORDINATES SHOULD BE CHECKED AND VERIFIED ON SITE PRIOR TO USE. DOUGLAS LAND SURVEYS SHOULD BE INFORMED OF ANY DISCREPANCIES FOUND.
- OWNERSHIP OF SURVEY DATA REMAINS WITH DOUGLAS LAND SURVEYS. UNTIL INVOICE RELATING TO SUCH DATA HAS BEEN PAID IN FULL.

**CONTROL STATIONS**

CONTROL STATIONS				
Station No.	Description	Easting	Northing	Level
STN1	HILT1	278286.943	697217.996	9.429
STN2	HILT1	278412.281	697213.930	8.889

11/09/2019

**DouglasLAND SURVEYS Ltd.**

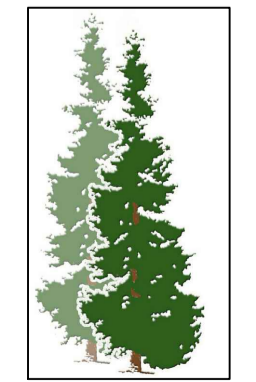

AGRA HOUSE,  
15 KING STREET,  
NEWPORT-ON-TAY,  
FIFE. DD6 8BN.  
SCOTLAND

T. 01382 - 541333  
F. 01382 - 541999  
E. Land.Survey@btconnect.com  
W. www.DouglasLandSurveys.co.uk

□ LAND SURVEYS  
□ HYDROGRAPHIC SURVEYS  
□ PHOTOGRAMETRIC SURVEYS  
□ AS BUILT SURVEYS  
□ BOUNDARY RESOLUTION

Douglas Land Surveys Ltd. Registered in Scotland No. 379 369.  
Registered Office: Agra House, 15 King Street, Newport-on-Tay, Fife, DD6 8BN. (A1)

**INVERALLAN ROAD,  
BRIDGE OF ALLAN**

Drawn By: L.Nicoll      Scale: 1/500      Date: 11/09/2019

Drawing Number: **28519**      Revision: **01**