


30, High Street, Dunblane, Stirling, FK15 0AD

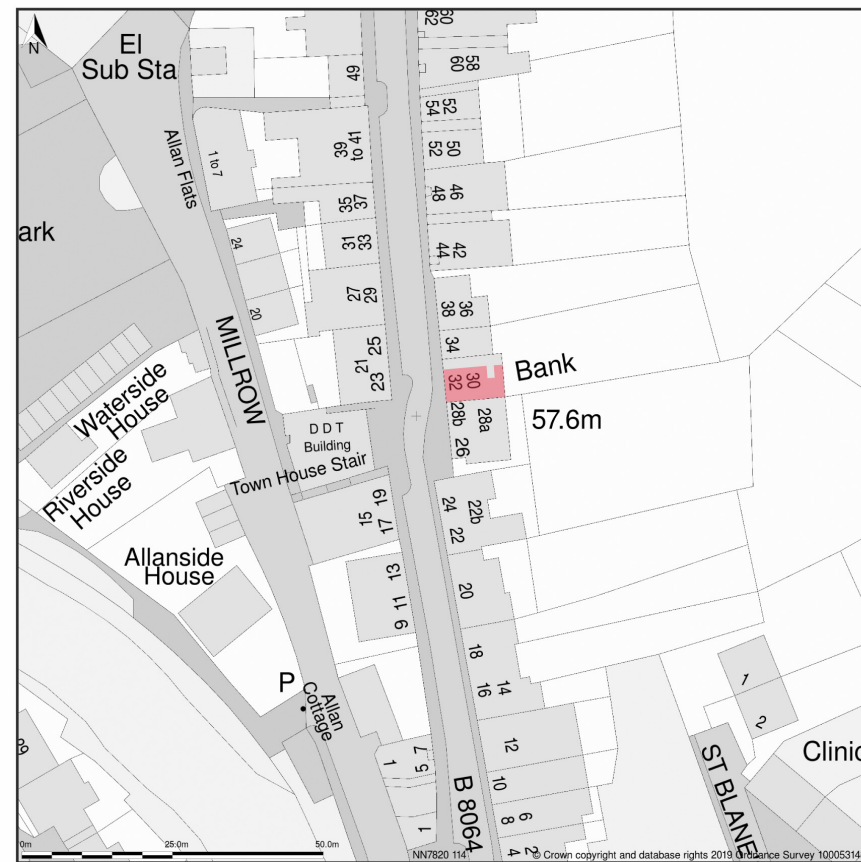

Site Plan shows area bounded by: 278137.52, 701069.9, 278278.94, 701211.32 (at a scale of 1:1250), OSGridRef: NN7820 114. The representation of a road, track or path is no evidence of a right of way. The representation of features as lines is no evidence of a property boundary.

Produced on 10th Oct 2019 from the Ordnance Survey National Geographic Database and incorporating surveyed revision available at this date. Reproduction in whole or part is prohibited without the prior permission of Ordnance Survey. © Crown copyright 2019. Supplied by www.buyaplan.co.uk a licensed Ordnance Survey partner (100053143). Unique plan reference: #00462535-EA608A

Ordnance Survey and the OS Symbol are registered trademarks of Ordnance Survey, the national mapping agency of Great Britain. Buy A Plan logo, pdf design and the www.buyaplan.co.uk website are Copyright © Pass Inc Ltd 2019

A. RED SHADED AREA ADJUSTED TO SUIT PLAN	
REVISIONS	
<h1>ALLY CROLL ARCHITECT</h1> <p>9 STANLEY HOUSE   117 HENDERSON STREET   BRIDGE OF ALLAN   FK9 4HH</p>	
SIGNED	FOR ALLY CROLL ARCHITECT LTD
DATED	
<b>PLANNING</b>	
<p><b>PROPOSED</b>          ADVERTISEMENT APPLICATION FOR NEW SIGNAGE          AT 30 HIGH STREET          DUNBLANE          FK15 0AD          FOR          WEIGH CIC LTD TRADING AS 'WEIGH AHEAD'</p>	
<b>DRWG NO : A.19.13ADV A001</b>	
<b>DATE : DECEMBER 2020</b>	
<b>DRAWN AEC</b>	
<b>SCALE AS NOTED @ A3</b>	
<b>LOCATION PLAN</b>	
<p>CONTRACTOR TO VERIFY ALL DIMENSIONS ON SITE PRIOR TO ORDERING MATERIALS OR COMMENCING WORK</p> <p>NO DIMENSIONS TO BE SCALED FROM DRAWINGS</p> <p>ALL DRAINAGE TO BE CONSTRUCTED TO THE SATISFACTION OF THE LOCAL AUTHORITY</p> <p>ELECTRICAL INSTALLATION TO COMPLY WITH THE LATEST IEE REGULATIONS.</p> <p>THIS DRAWING TO BE READ IN CONJUNCTION WITH ALL OTHER ARCHITECTS, CONSULTANTS, SPECIALISTS AND SUB-CONTRACTORS DRAWINGS</p> <p>THIS DRAWING IS THE PROPERTY OF ALLY CROLL ARCHITECT LTD AND COPYRIGHT IS RESERVED BY THEM</p> <p>IF IN DOUBT ASK. DO NOT SCALE. ALL DIMENSIONS TO BE CHECKED ON SITE PRIOR TO ANY WORKS COMMENCING. ANY DISCREPANCY TO BE REPORTED TO ALLY CROLL ARCHITECT LTD.</p>	