



## Single Wooden Garage with Carport 7m x 6m (23x20 ft) 44 mm

Product #AV039-8

- Interchange the opposite walls!
- Premium windows & doors
- Hardware kit included
- Window and door seals included
- Storm braces included
- Pure glass - no cheap plastic
- Reliable floor bearers
- Polite & Convenient delivery
- Made while protecting the forests
- Better resistance to rot & mould
- Moisture resistant door and windows
- Reinforced roof construction
- Secure locks & hinges
- Direct from the factory
- Heavy duty garage door


**£5,375.00**

### The price includes:

The price includes double glazing, pressure treated floor bearers, storm braces, reinforced garage door, delivery, offloading, hardware kit & VAT.



Visit our website to make sure this is the current price:


<https://www.quick-garden.co.uk/AV039-8>

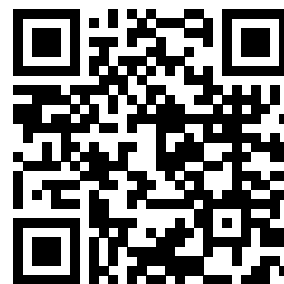


**Finance available. Contact us!**

## Specifications & detailed sketches

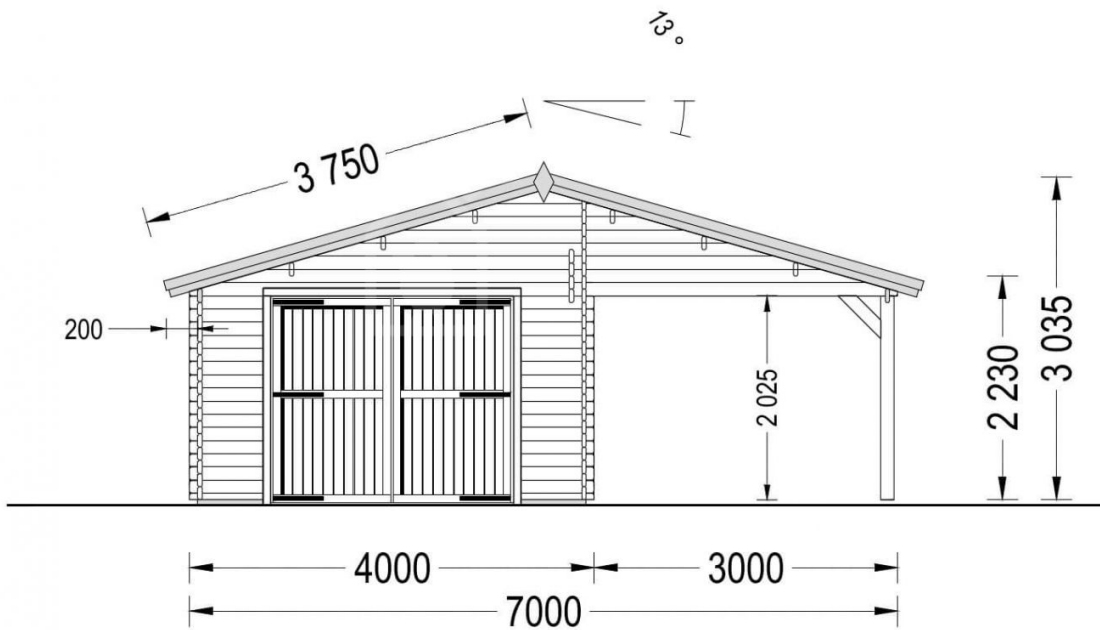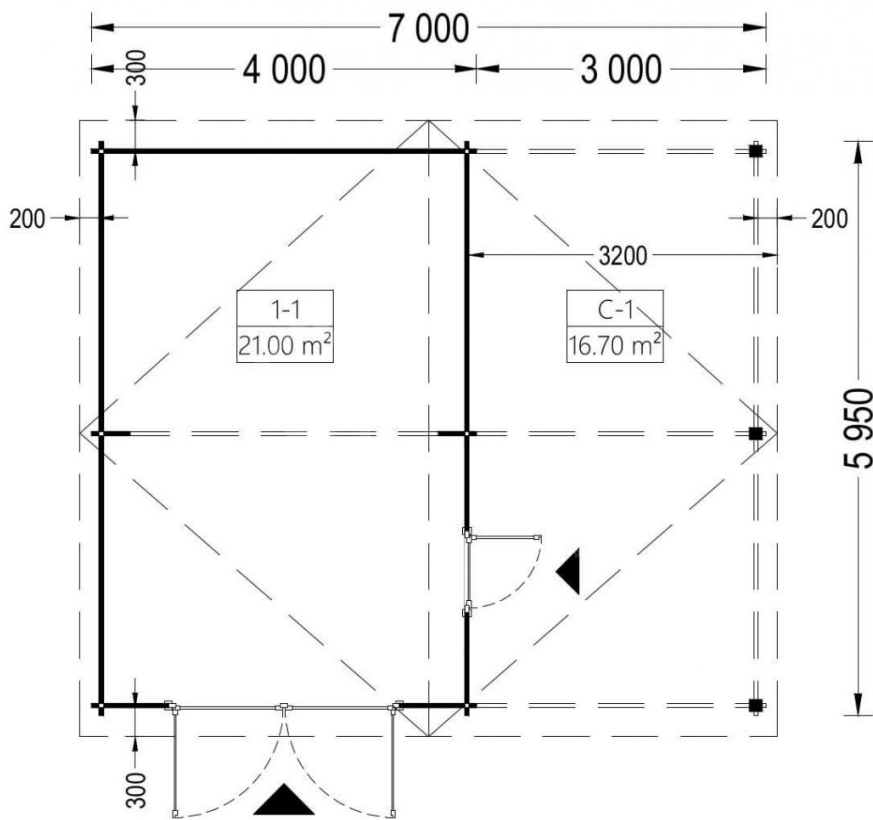

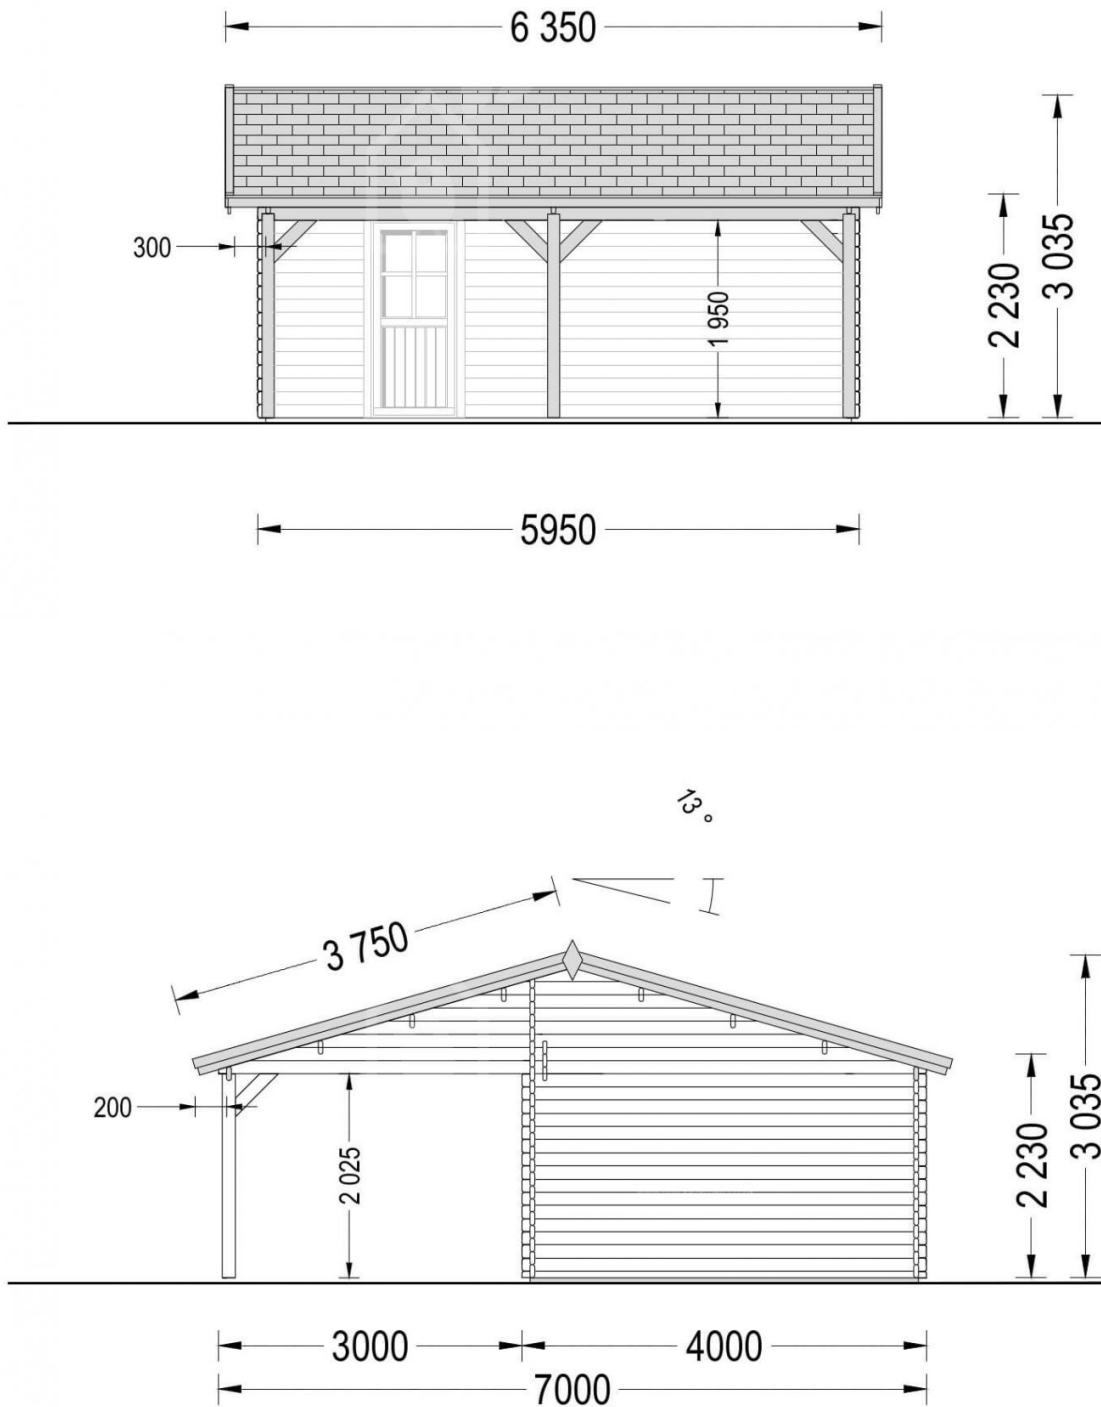

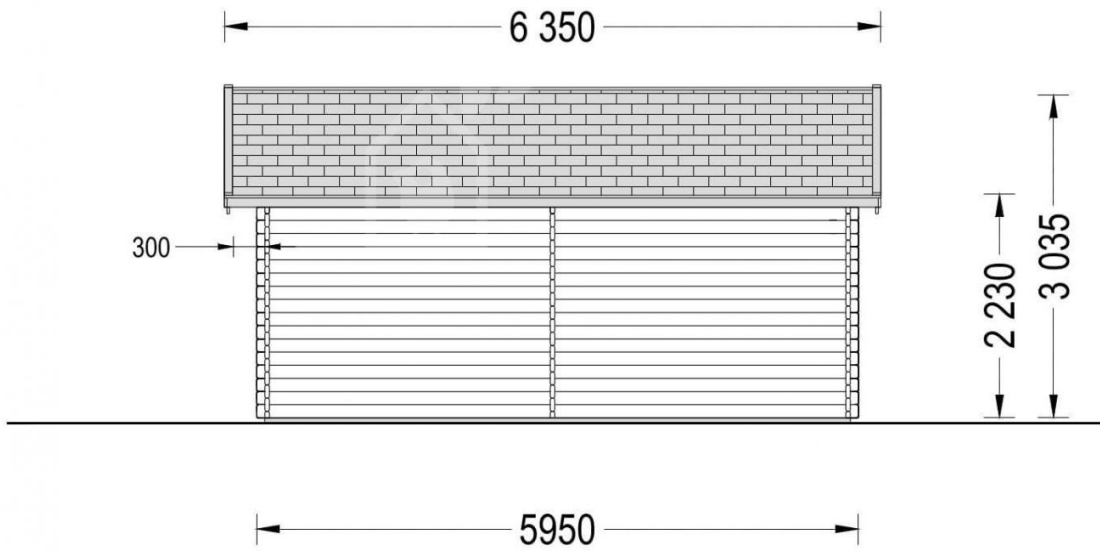

## Product specifications

Wall thickness	44 mm
Material	Slow grown spruce
Doors	85cm x 192cm (Side door) & 240cm x 205cm (Garage double door)
Roof Area	50 m <sup>2</sup>
Eaves height	223 cm
Ridge height	303.5 cm
Roof material	19 - 20mm thick tongue & groove boards
Roof Overhang (Front, Side, Back)	30cm (11.8")
Floor	Floor is not included but available at additional price
Anti Rot Warranty	10 Year
Internal dimensions (WxD)	369cm x 561cm + 283cm x 565cm (largeur x profondeur)
Roof Covering Material	Optional
External dimensions (WxD), Metric	400cm x 595cm + 300cm x 595cm

## Select product features according to your needs

Installation service (£1429.00 payable on completion)		+£0.00
Roof insulation		+£689.00
Turn-Key package deal (contact us for a quote)		+£0.00
Clear water-based primer for interior RP Wood® (supplied in tins)		+£116.00
Metal roofing	Green	+£1,479.00
	Black	+£1,479.00
	Red	+£1,479.00
Steel gutter system Ruukki	Anthracite Grey	+£543.00
	Anthracite Grey + Installation	+£913.00

---

Bitumen roofing shingles	Green Shingles	+£665.00
	Red Shingles	+£665.00
	Black Shingles	+£665.00
TIKKURILA Ultra Classic paints	Yellow	+£260.00
	Brown	+£260.00
	White	+£260.00

---

## Customer Service

### Free delivery \*

Mainland England and Wales

4 - 8 working days for products in stock

4 - 8 weeks for products not in stock or custom-made products

Mainland Scotland

8 - 15 working days for products in stock

4 - 8 weeks for products not in stock or custom-made products

\* An extra charge for deliveries to mainland Scotland applies only for items which are priced under £3000. In such cases you will find these charges on each product page. For all items whose price is over £3000, delivery to mainland Scotland is free of charge.

---

### Payment

We accept card and bank payments.

To submit your order, you can either choose to pay a deposit of 20% of the total price or to pay the whole price in one go.

---

### Planning permission

Contact us for any advice you may need regarding basic planning permission or building regulation matters. We will always be happy to help you.

---

### 10 yrs. warranty

All garden buildings with a wall thickness of at least 34mm come with a 10-year anti-rot guarantee. Structures with 28mm wall thickness come with a corresponding 5-year anti-rot guarantee.