


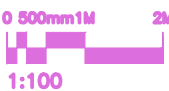
 Smoke detector/alarm
 Fire door
 Boundary line

TITLE : Existing south facing side elevation		
DESCRIPTION: Infill side extension + bi-fold doors to rear external wall		
ADDRESS: 26 Calais Street, SE5 9LP		SCALE: 1:100
NAME: Richard Rees		DATE: 04/01/2021
General notes:		DRAWING REF.: CS9LP-26



Drawings are for Local Authority approval only.
 Drawings are not to be scaled.
 Builder to check all dimensions on site.
 Builder to measure all steel work, timber beams/joints and materials on site and not scaled from the drawings when ordering materials.
 No responsibility is taken for checking legal ownership of site, covenants, tenures and position of boundaries.
 Appropriate party wall notices must be served in advance to, and any negotiations settled prior to works commencing, in accordance with the Party Wall etc Act 1996.
 All electricals to be to IEE regulations.
 All workmanship and materials to comply with the relevant British Standard, Code of Practice, BBA certificate and manufacturers instructions.