




Ground Floor

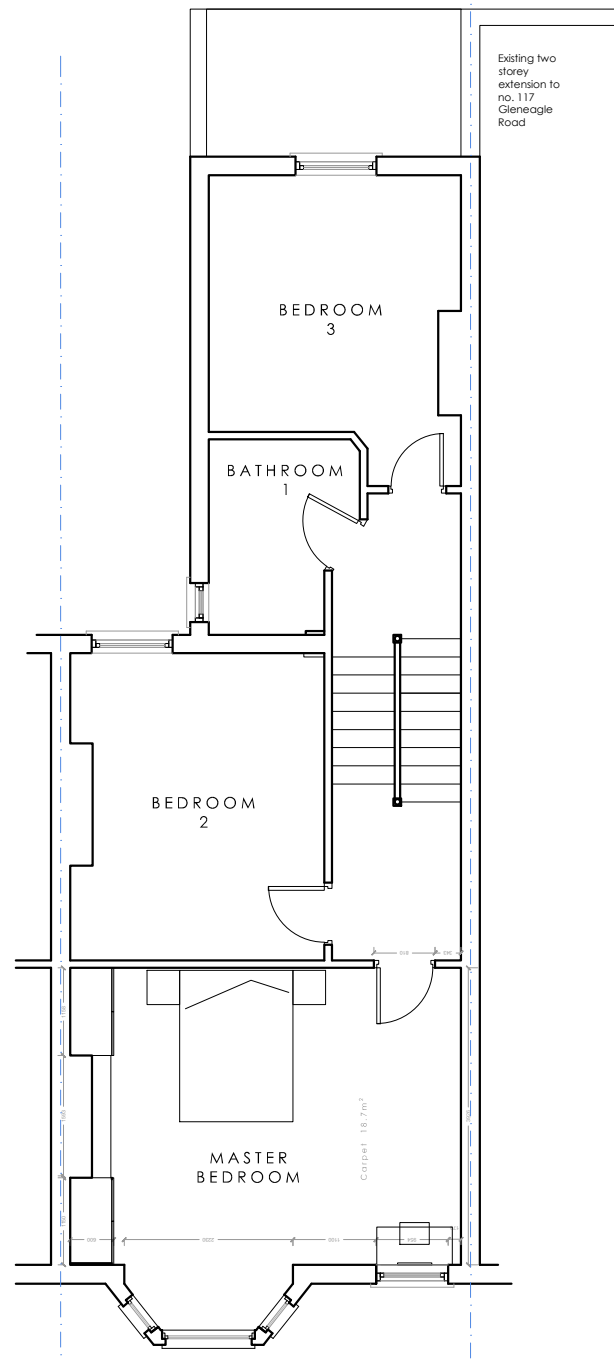

First Floor

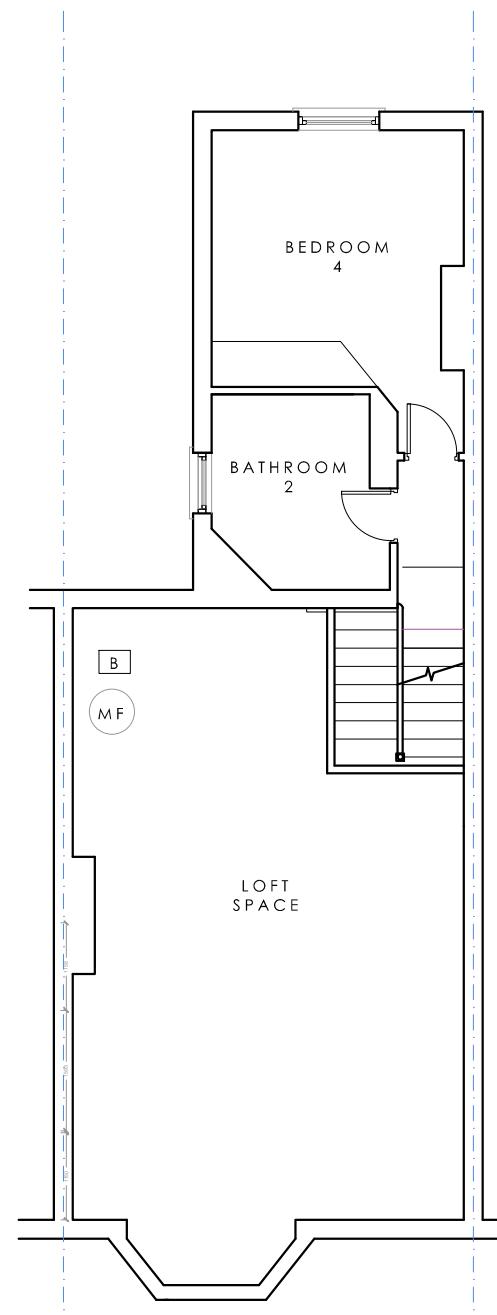

Loft Floor

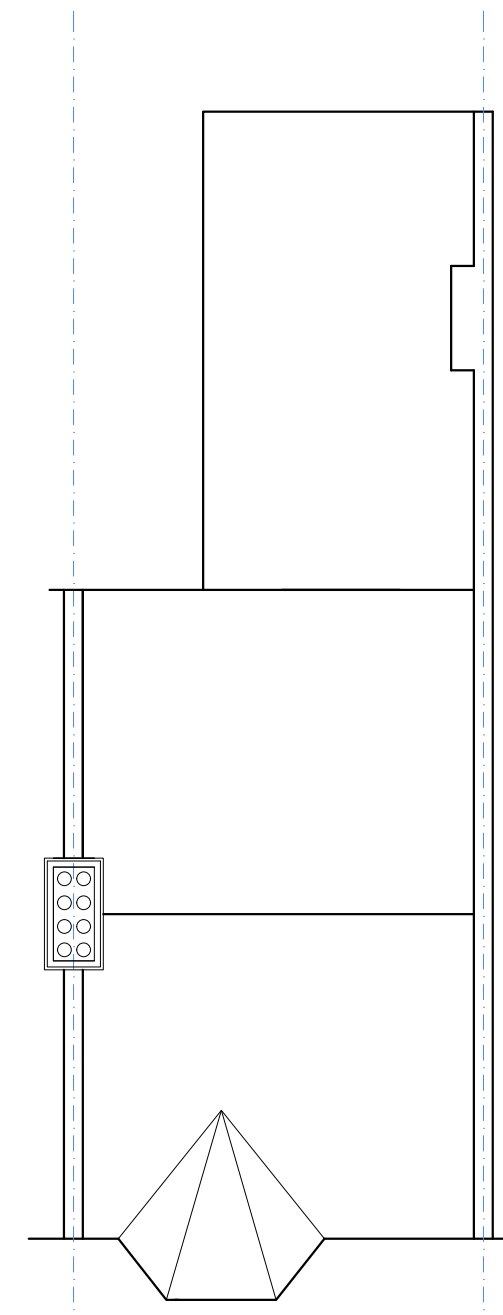

Roof plan

115 GLENEAGLE ROAD

DRAWING: 101

EXISTING PLANS  
1:100 @ A3