


APPENDIX A – SCHEME LAYOUT PLAN

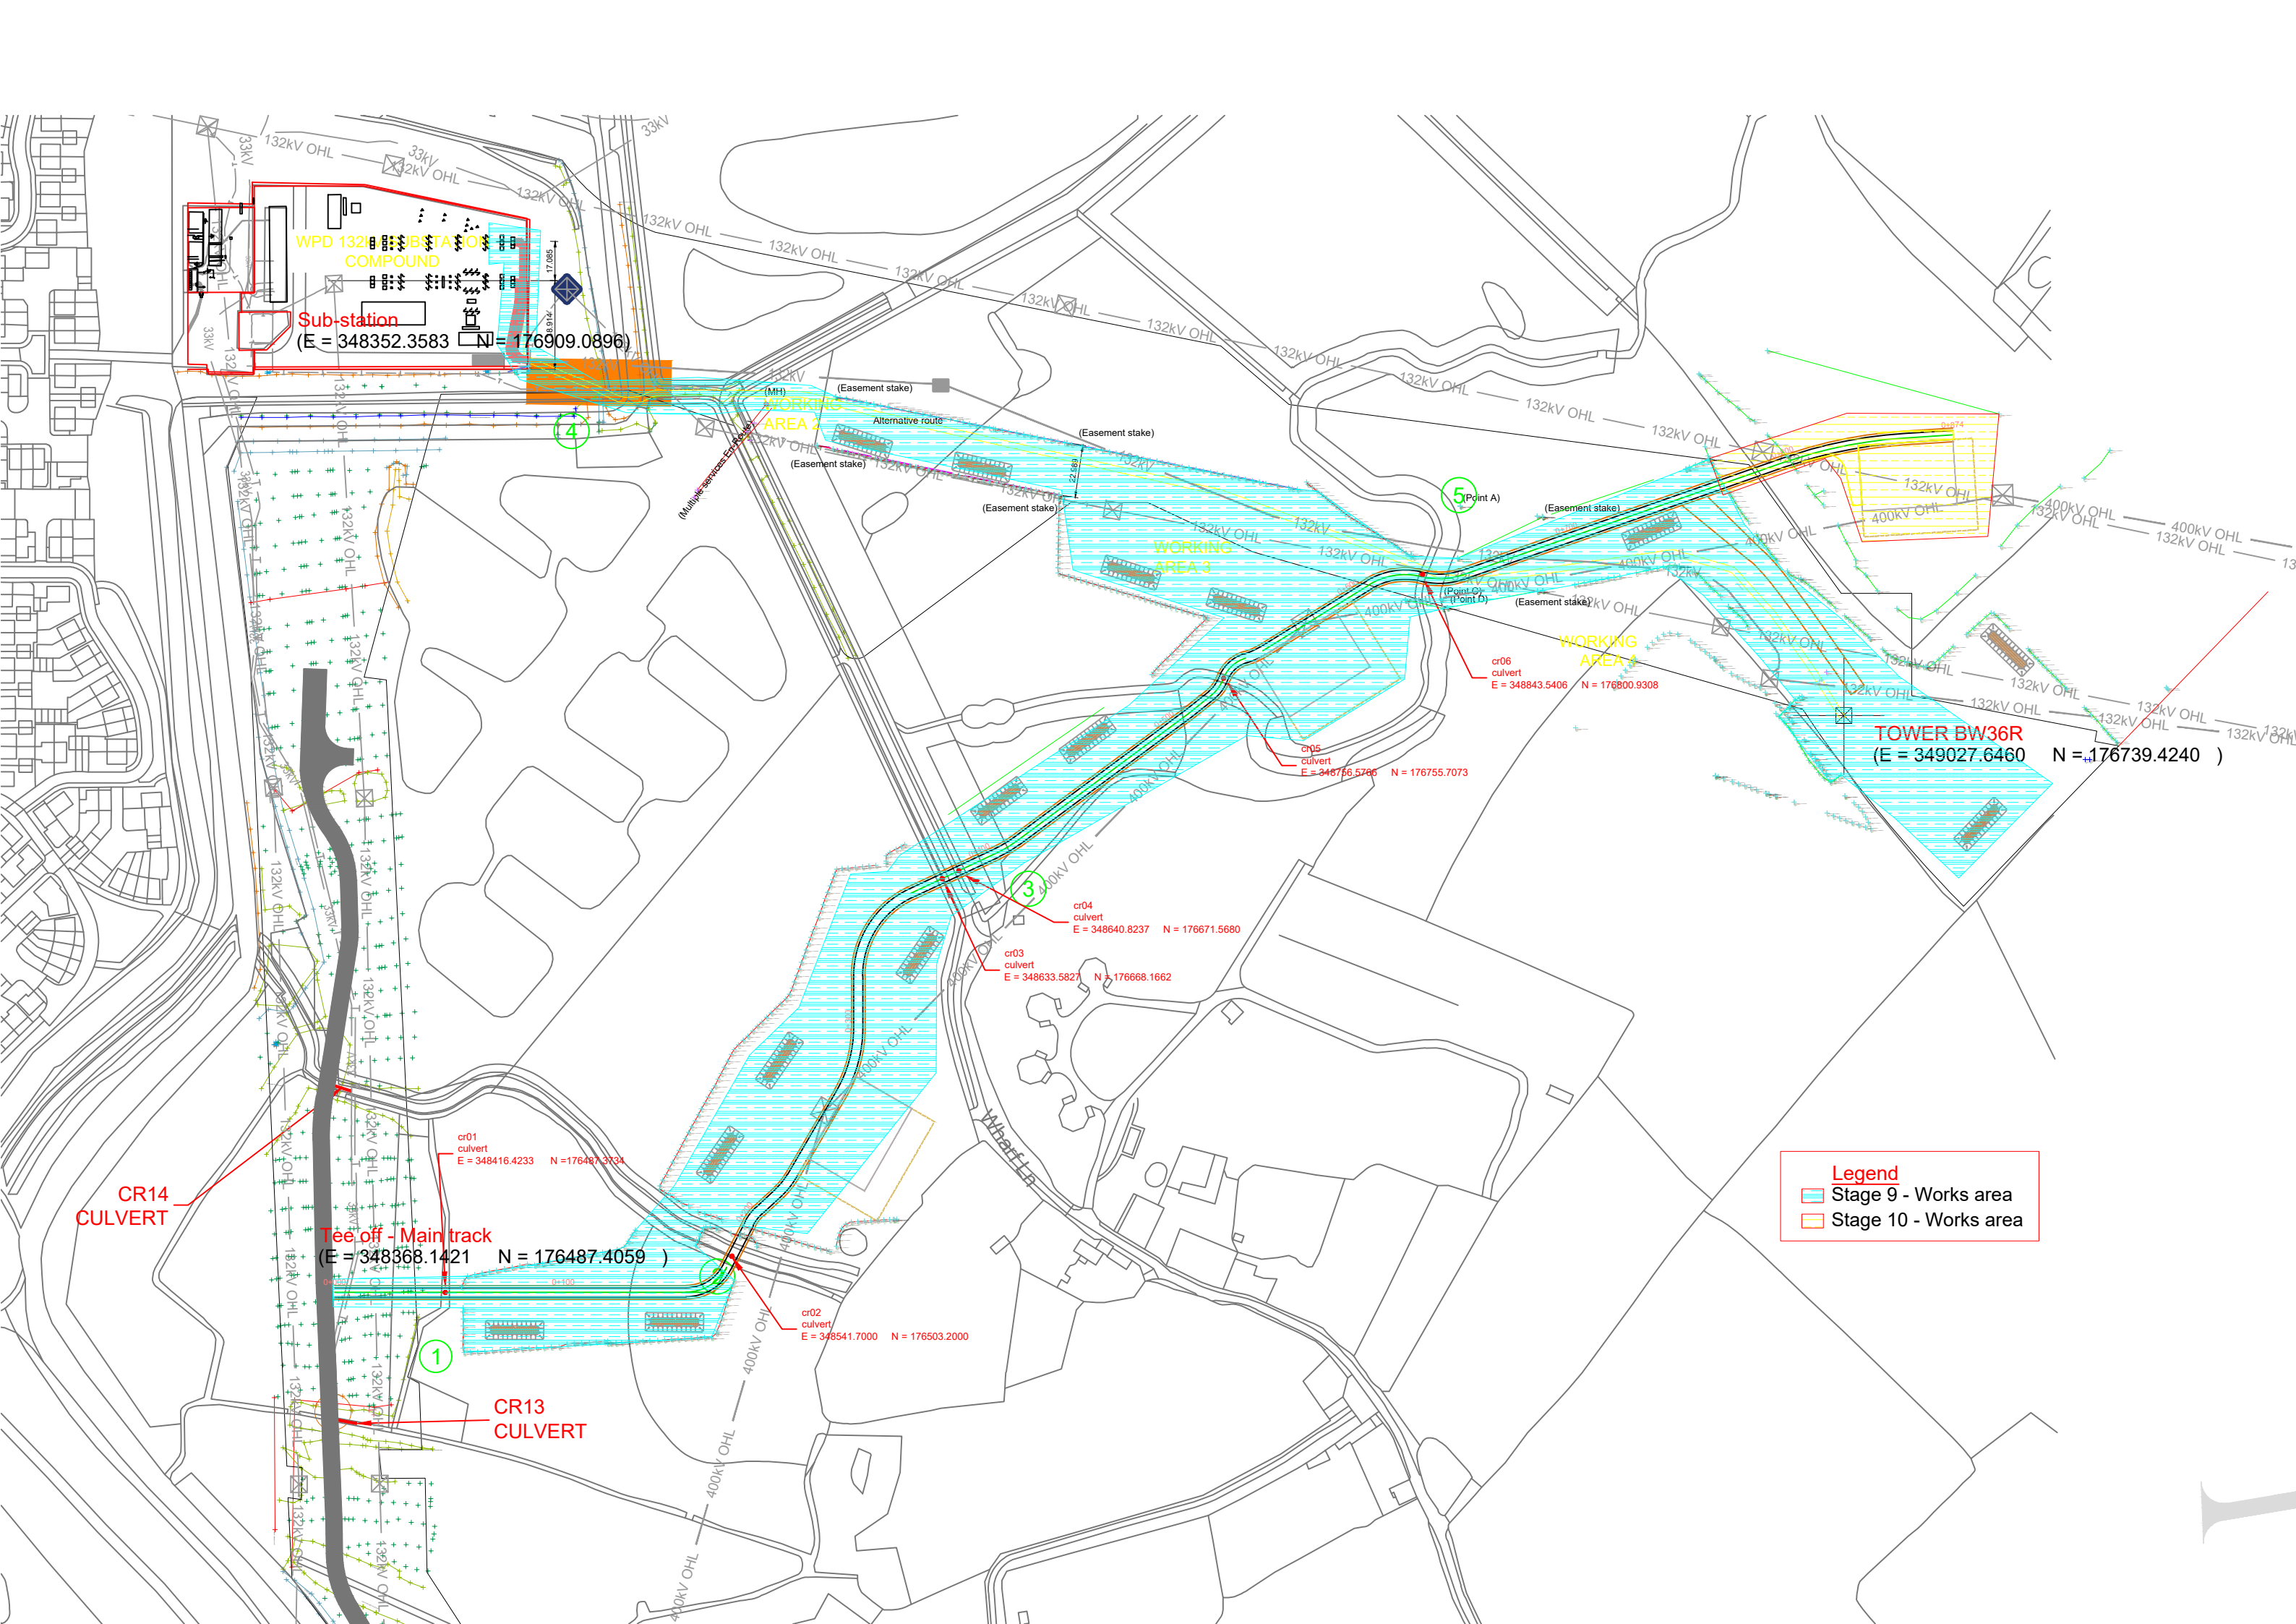

WPD 132kV SUBSTATION COMPOUND
 Sub-station
 (E = 348352.3583 N = 176909.0896)

WORKING AREA 2

WORKING AREA 3

WORKING AREA 4

TOWER BW36R
 (E = 349027.6460 N = 176739.4240)

Tee off - Main track
 (E = 348368.1421 N = 176487.4059)

CR14
 CULVERT

CR13
 CULVERT

cr01
 culvert
 E = 348416.4233 N = 176487.3734

cr02
 culvert
 E = 348541.7000 N = 176503.2000

cr03
 culvert
 E = 348633.5827 N = 176668.1662

cr04
 culvert
 E = 348640.8237 N = 176671.5680

cr05
 culvert
 E = 348766.5766 N = 176755.7073

cr06
 culvert
 E = 348843.5406 N = 176800.9308

Legend
 Stage 9 - Works area
 Stage 10 - Works area

APPENDIX B – LOCATION OF HERITAGE ASSETS

